



South Elevation

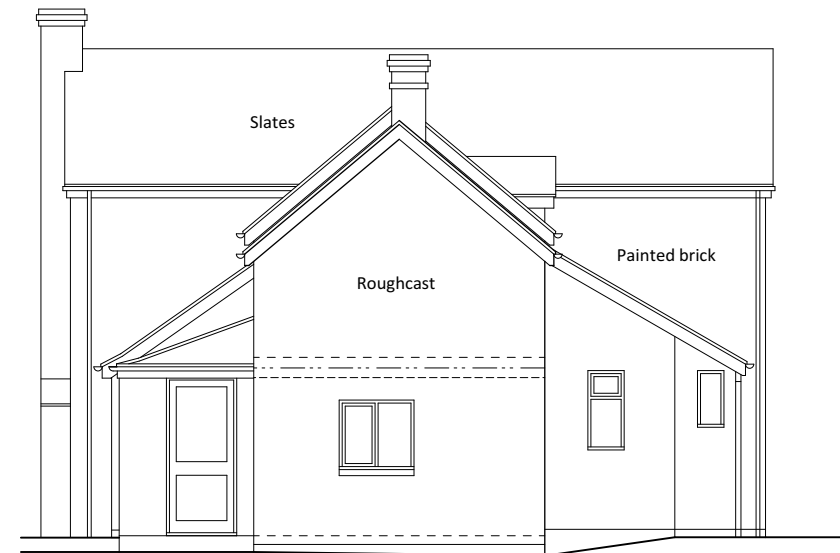


East Elevation




North Elevation

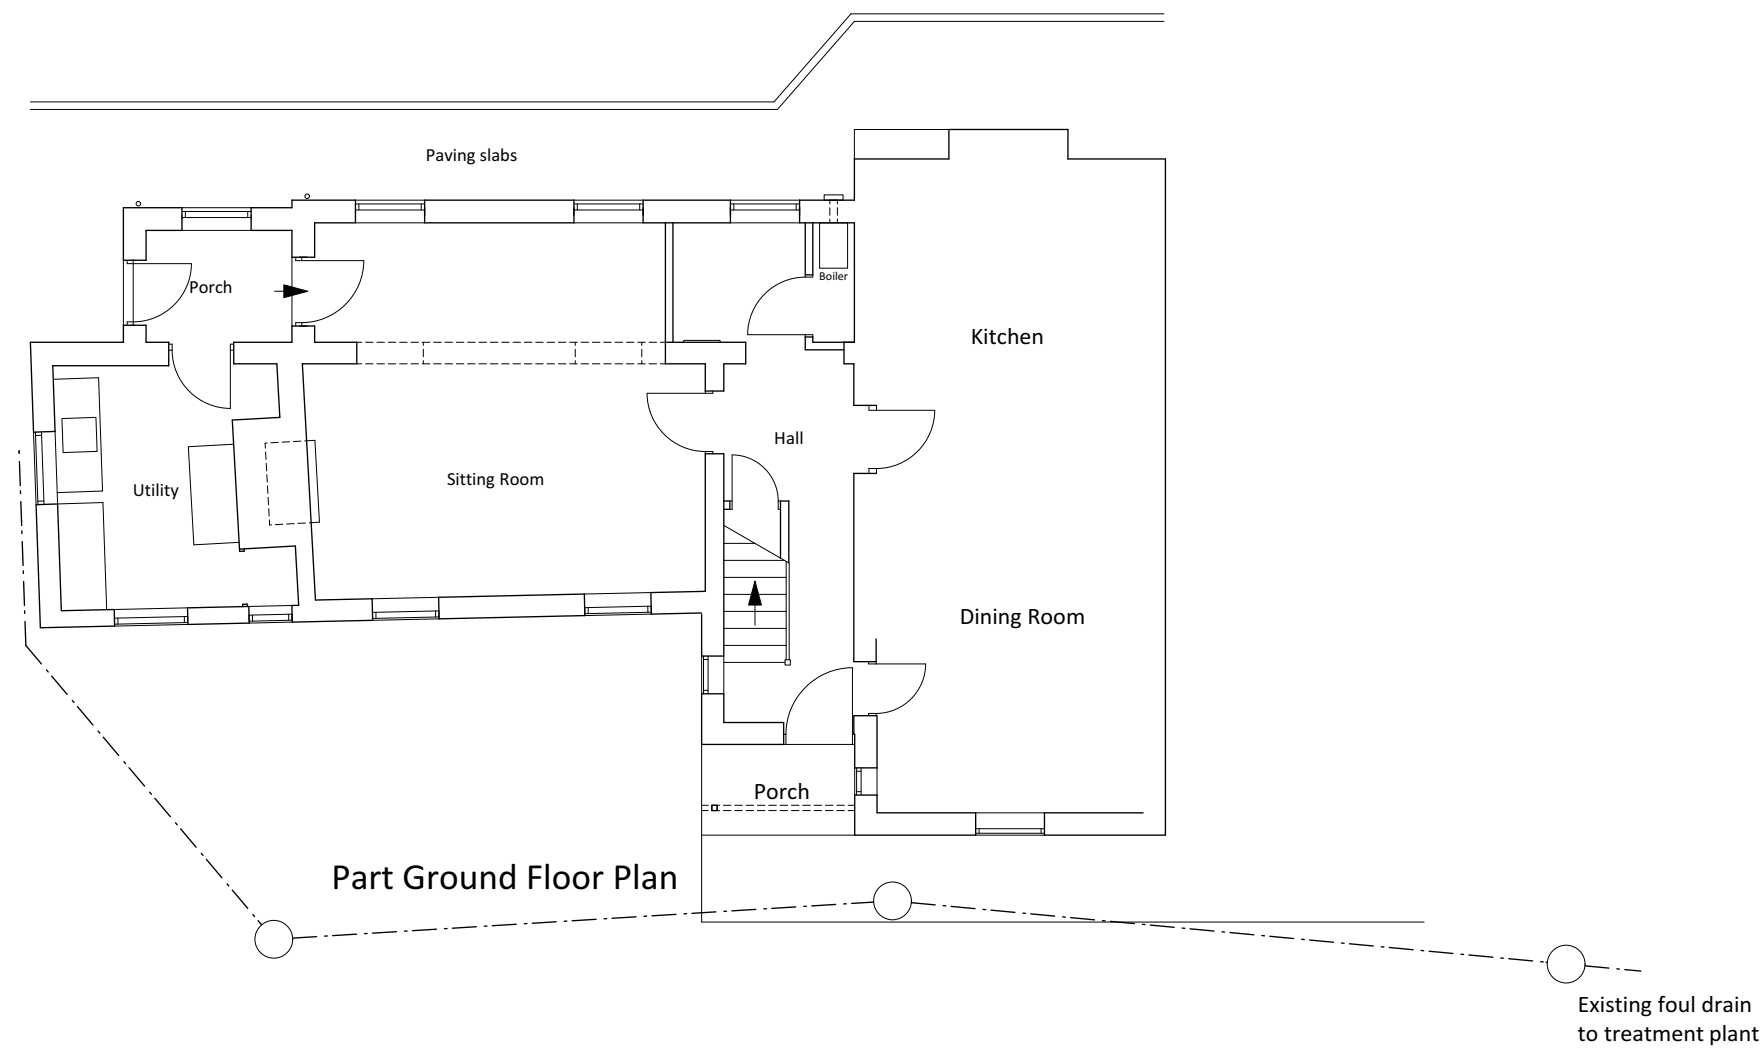

Part Ground Floor Plan

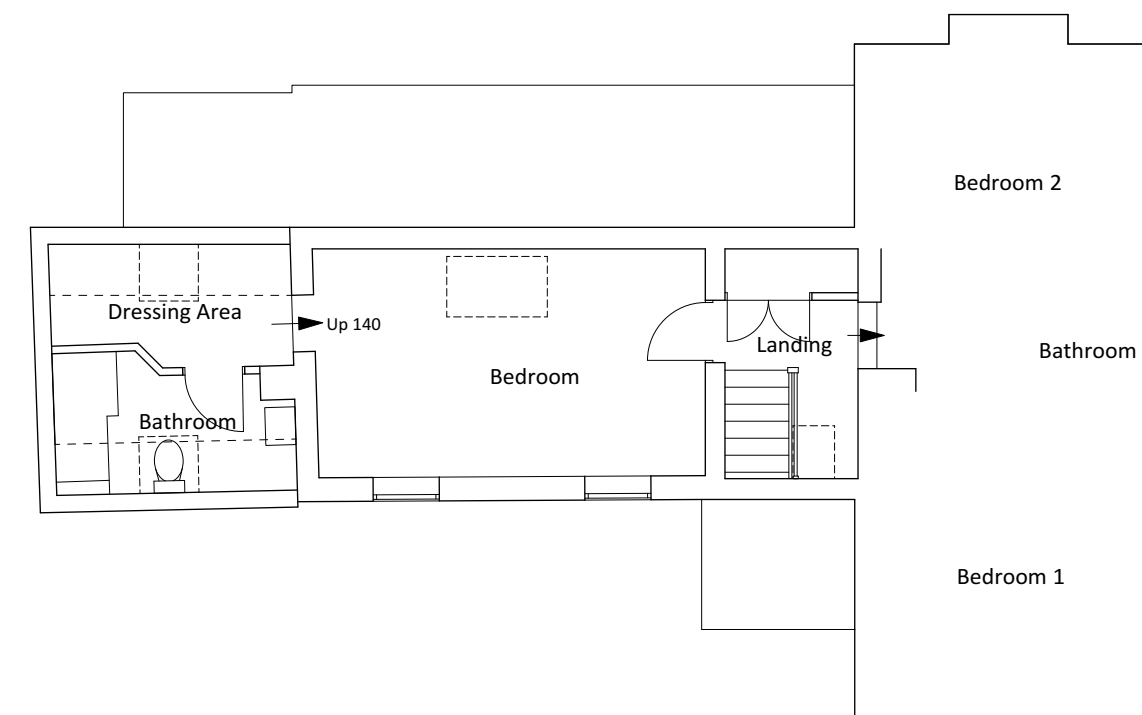

Part First Floor Plan

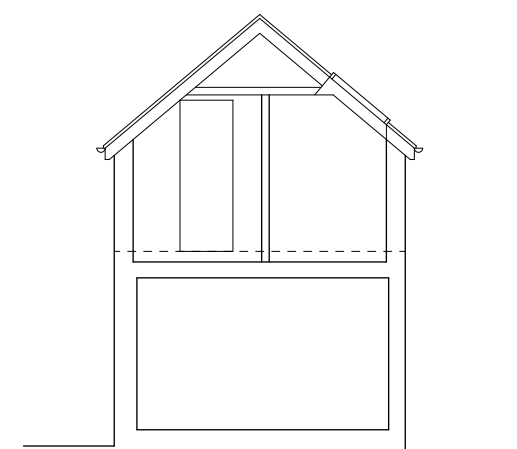

Section

Scale 0 1m 2m 3m 4m 5m

Client: Mr & Mrs J Adams
 Job: 1 Hazeldene, Shirlheath, Kingsland
 Title: Proposed Extension
 Scale: 1:100 @ A2
 Date: November 2021
 Drawing No.2179/02

Bryan Thomas
 Architectural Design Limited
 The Malt House
 Shobdon, Leominster
 Tel/Fax 01568 708238