


Notes

Check this drawing is the latest revision.
Do not scale from this drawing.
Do not use the information on this drawing without checking all dimensions on site.
Do not use any areas indicated for either valuation, purchase, sale or any other form of legally binding contract.
Do not reproduce any part of this drawing without prior written consent.


Designer's hazard identification

It is assumed that all works will be undertaken by a competent contractor working, where appropriate, to an approved method statement. In addition to the hazards typically associated with the types of construction detailed on this drawing, any known abnormal hazards specific to this drawing have been identified.

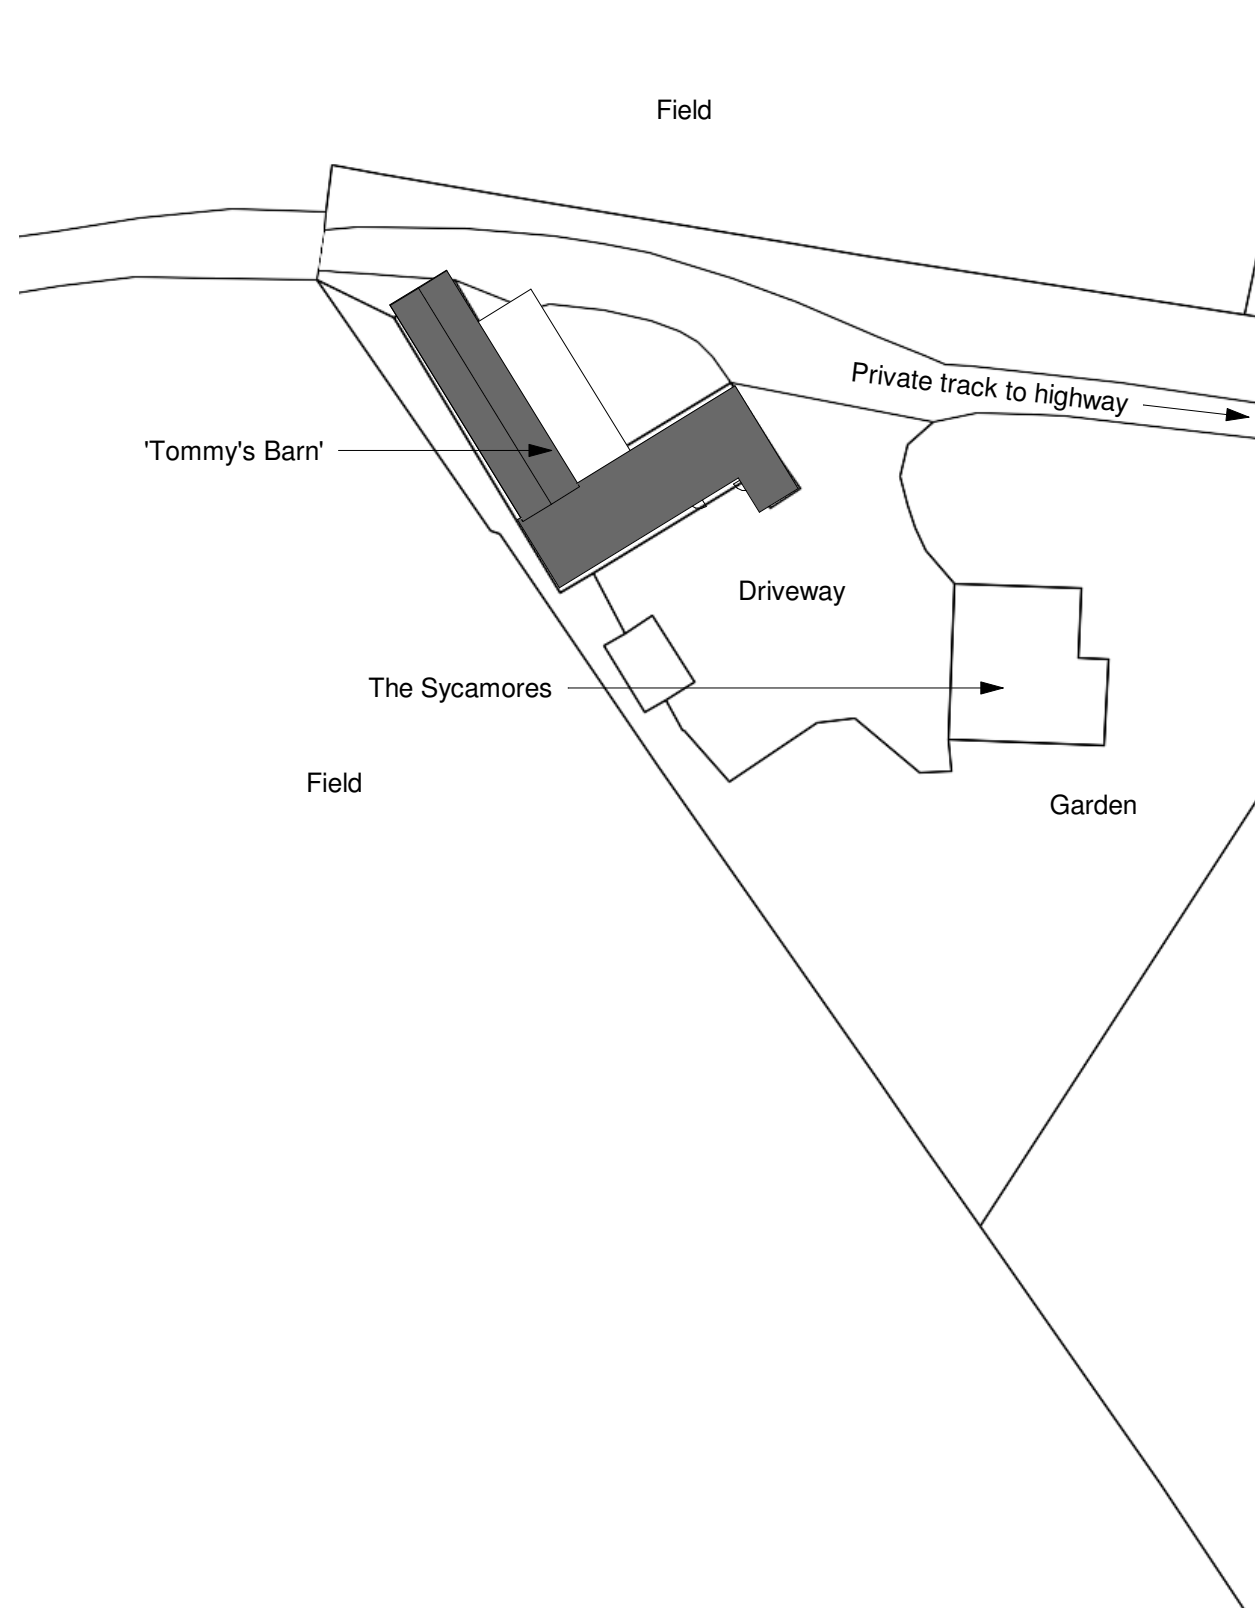


Site as existing

1 : 500

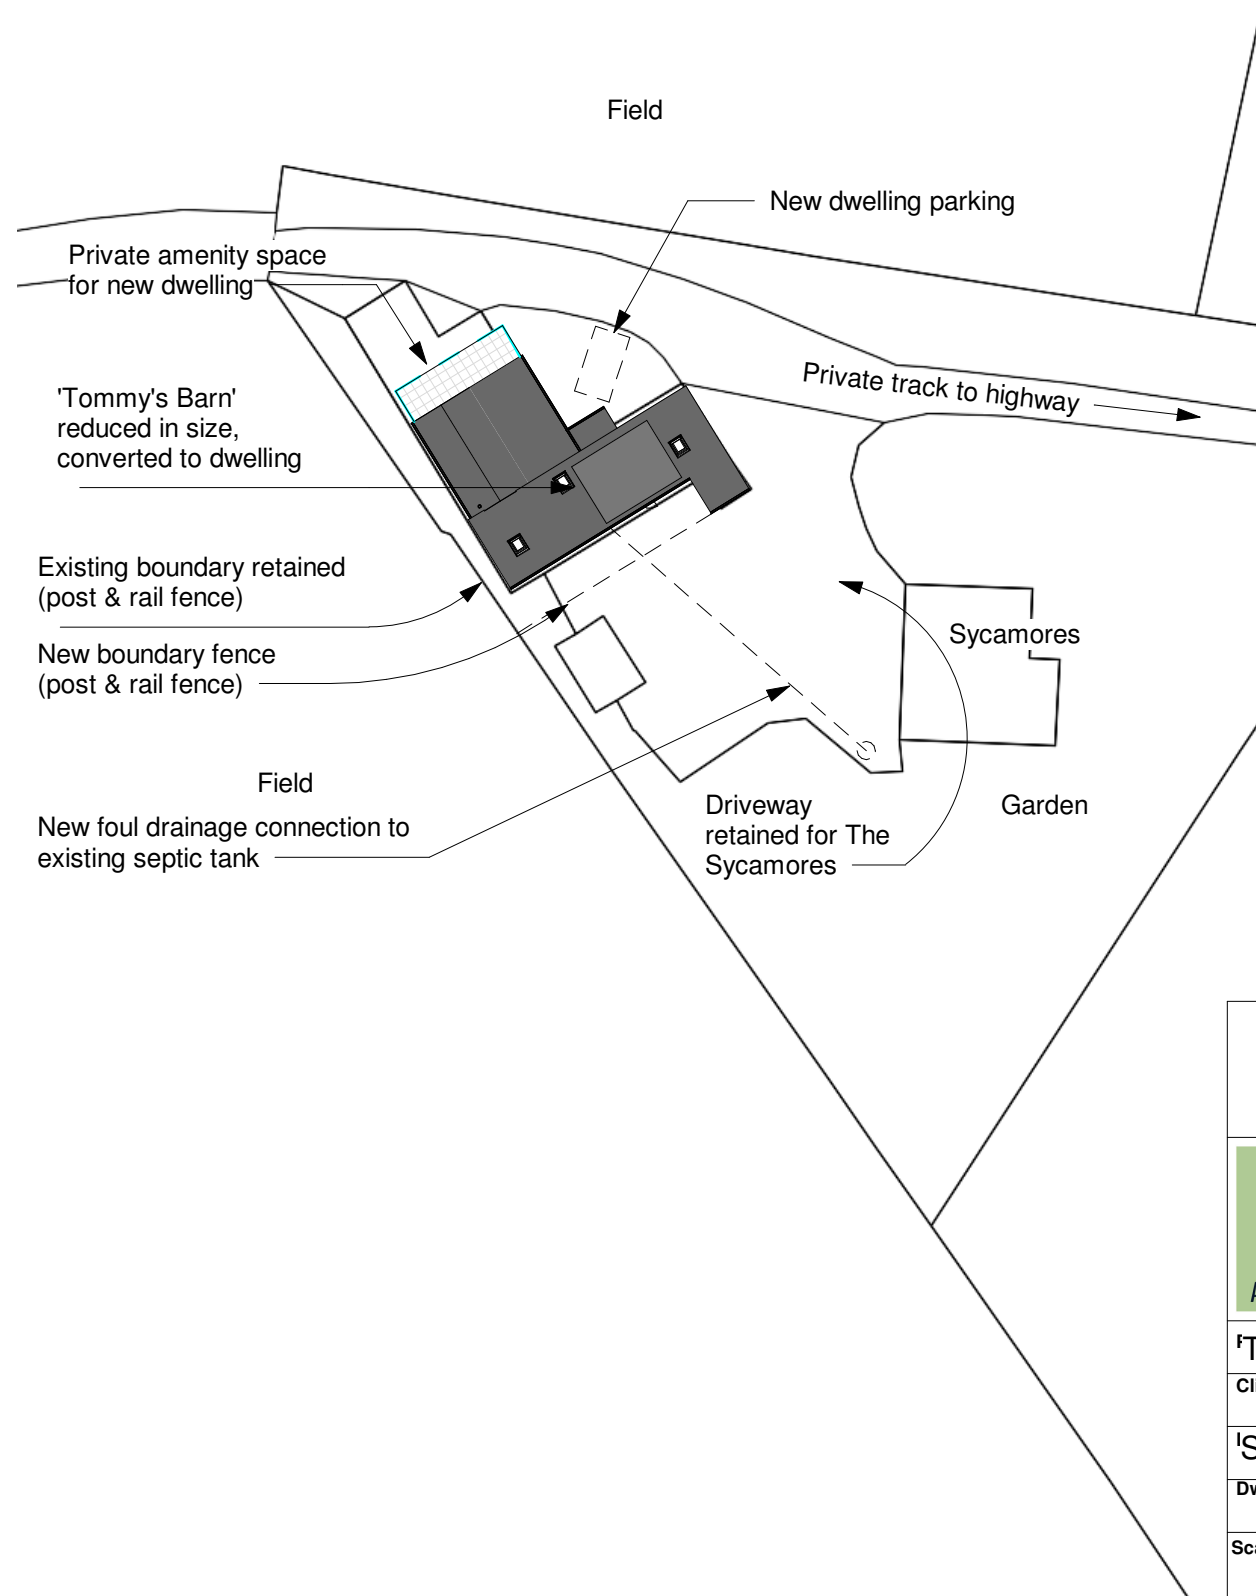

Site as proposed

1 : 500

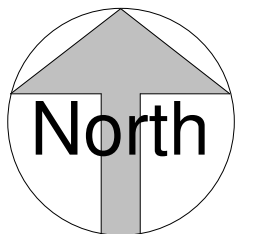

Greenleaf Architecture
Rough Farm
Garway Hill
HR2 8HD
www.greenleafarchitecture.co.uk

'Tommy's Barn at 'The Sycamores'

Client Mr & Mrs Thomas

'Site plan as existing and proposed

Dwg no. 206 A002 Revision

Scale 1 : 500 @ A3 Date Nov 2022

Graphic Scale 1:500

