


South West elevation

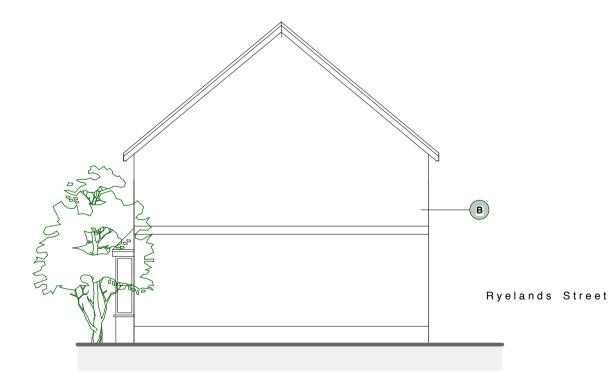

South East elevation - To Ryelands Street





South West elevation

B - General amendments to LA requirements - March 2018
B - General amendments to LA requirements - February 2018
A - General amendments to LA requirements - February 2018

THOMAS MARGRETT	Old Field Barn Hope Mansel Ross-on-Wye Herefordshire		This is not a complete working drawing: for Planning and Building Regulation use only. Additional information my be required as the work proceeds.	October 2017 Scale 1:100 @ A2
Architecture & Design	HR9 5TJ Telephone 01989 750265 07502 232 522		This is a scheme based on an enlarged O.S. extract and as such is subject to a site survey.	Preliminary First issue Revision
Proposed residential development at The Potting Shed, Ryelands Street, HR- For Beaumont Builders. Elevations as proposed.	Potting Shed, Ryelands Street, HR4 0LA. Beaumont Builders.		Services and ground investigations were not available at the date of this drawing. Crown Copyright Reserved. This drawing is for use only with named site and is Copyright.	Drawing No 1684.07C