

NOTES

This drawing is the copyright of Quattro Design Architects Ltd and should not be reproduced in whole or in part without written permission. Only figured dimensions to be used for construction. Check all dimensions on site. Any discrepancies are to be reported to the Architect as soon as possible.

REVISIONS

REV: DATE - DRAWN - CHECKED: NOTES

-: 20.02.17 - LW - RJF:
Drawing created.
Rev A: 17.08.17 - LW: Amendments to drawing following comments received from Shelley on 17.08.17.
Rev B: 30.05.17 - LW: Amendments to materials following SE at MFF comments received 30.05.18.




Plot 24 - Joyce
Front Elevation



Plot 24 - Joyce
Side Elevation



Plot 24 - Joyce
Rear Elevation

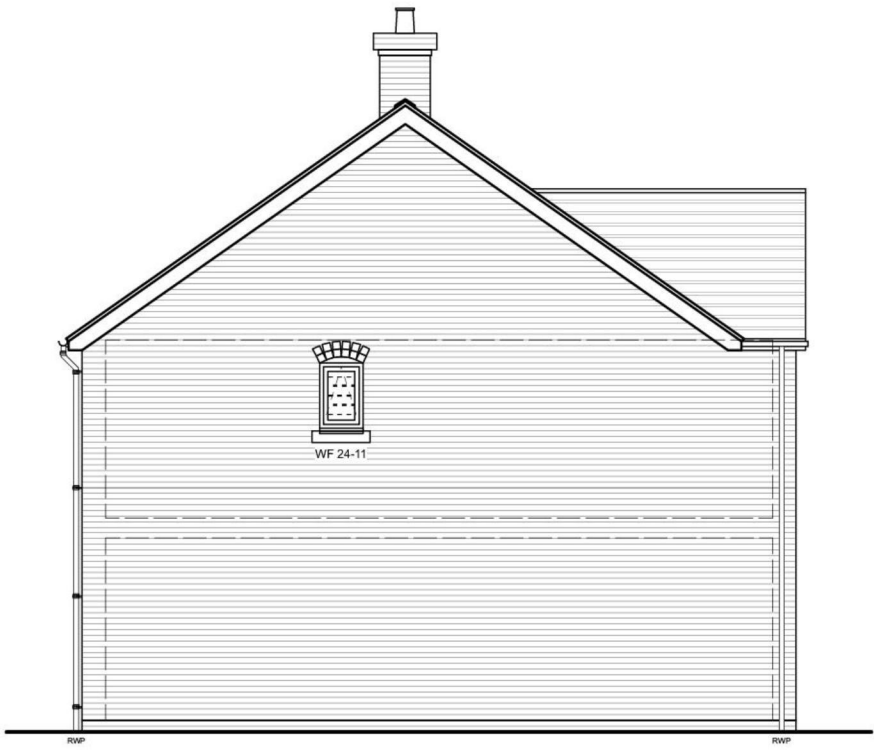

Plot 24 - Joyce
Side Elevation

Key

Brown/Red Brick

Marley Eternit Concrete Interlocking Tile

Window / Door Opening with hinges shown (example top hung window)

Fixed Window Pane

Stone Cill

Elec. Meter Box

Gas Meter Box

(Meters to be painted the same clours as the facing to which its mounted upon)

Rainwater Goods: Cast Iron Effect PVCU

SVP

Flue

Extract Fan

External Lighting

Please note that the following items are not shown:

Movement Joints - see engineers notes

Trickle Vents / Weepholes / Telescopic Vents - refer to details (1000 series drawings)

Any Ecologists Recommendations / Requirements

Joyce
4 Bedroom House
112.0sqm 1206sqft

DRAWING TITLE

Elevation
Plot 24 - Joyce

PROJECT

Land at
Weston-Under-Penyard

CLIENT

M F Freeman

SCALE 1:100@A3

DATE March 2017



DRAWING NO. REV

5631/W/715 B

Matthews Warehouse, High Orchard Street
Gloucester Quays, GL2 5QY T: (01452) 424234