


2 Front Elevation
1 : 100

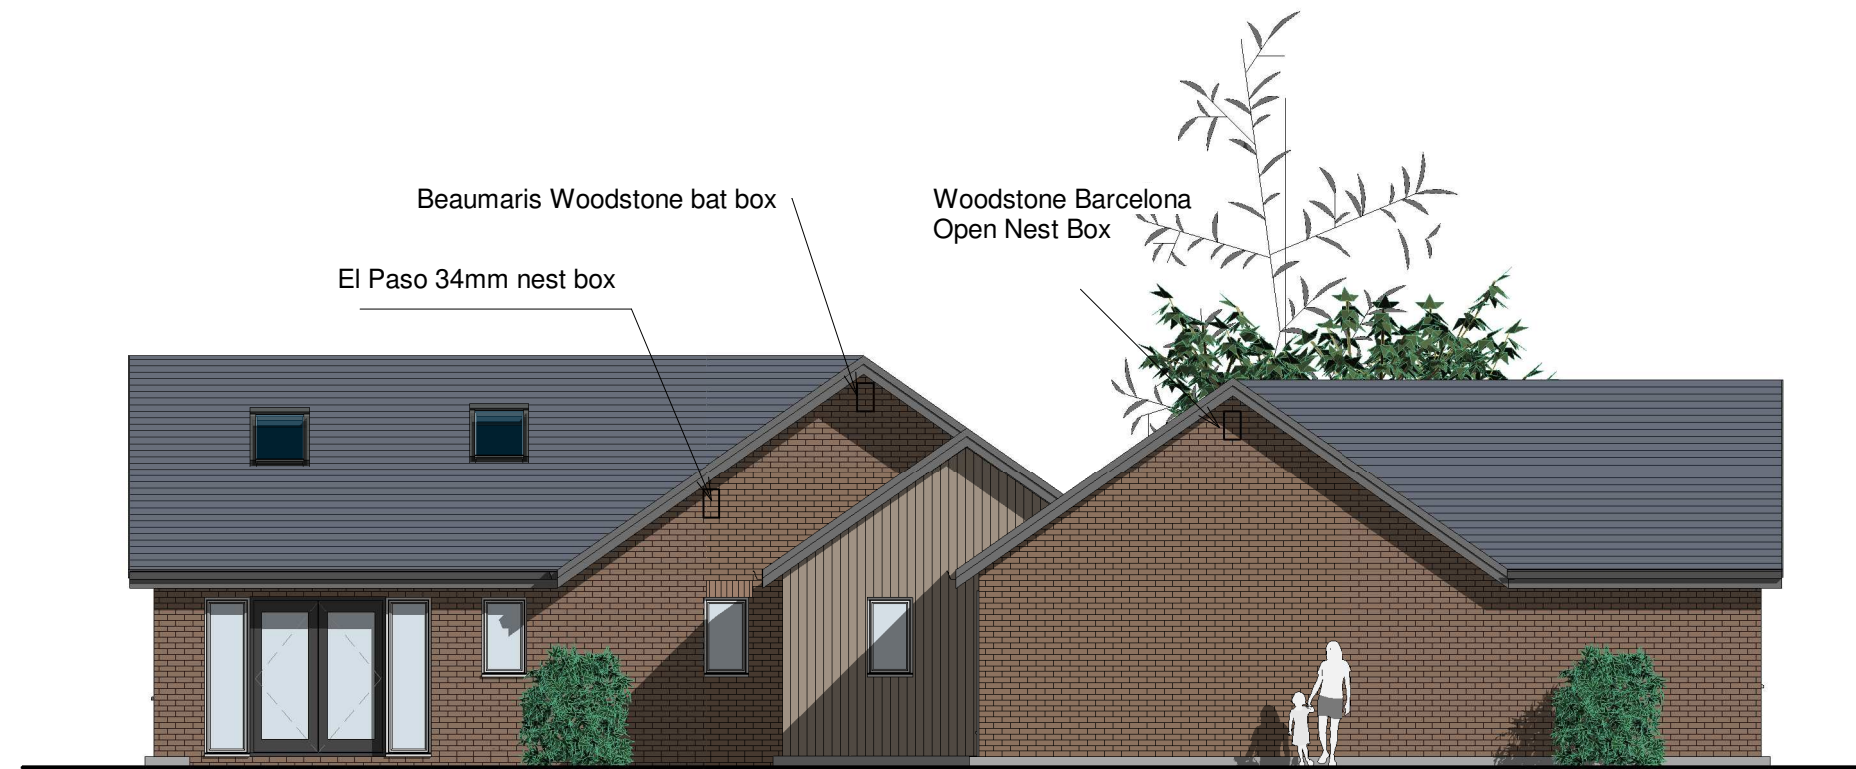


3 Rear Elevation
1 : 100




4 Side Elevation 1
1 : 100



5 Side Elevation 2
1 : 100

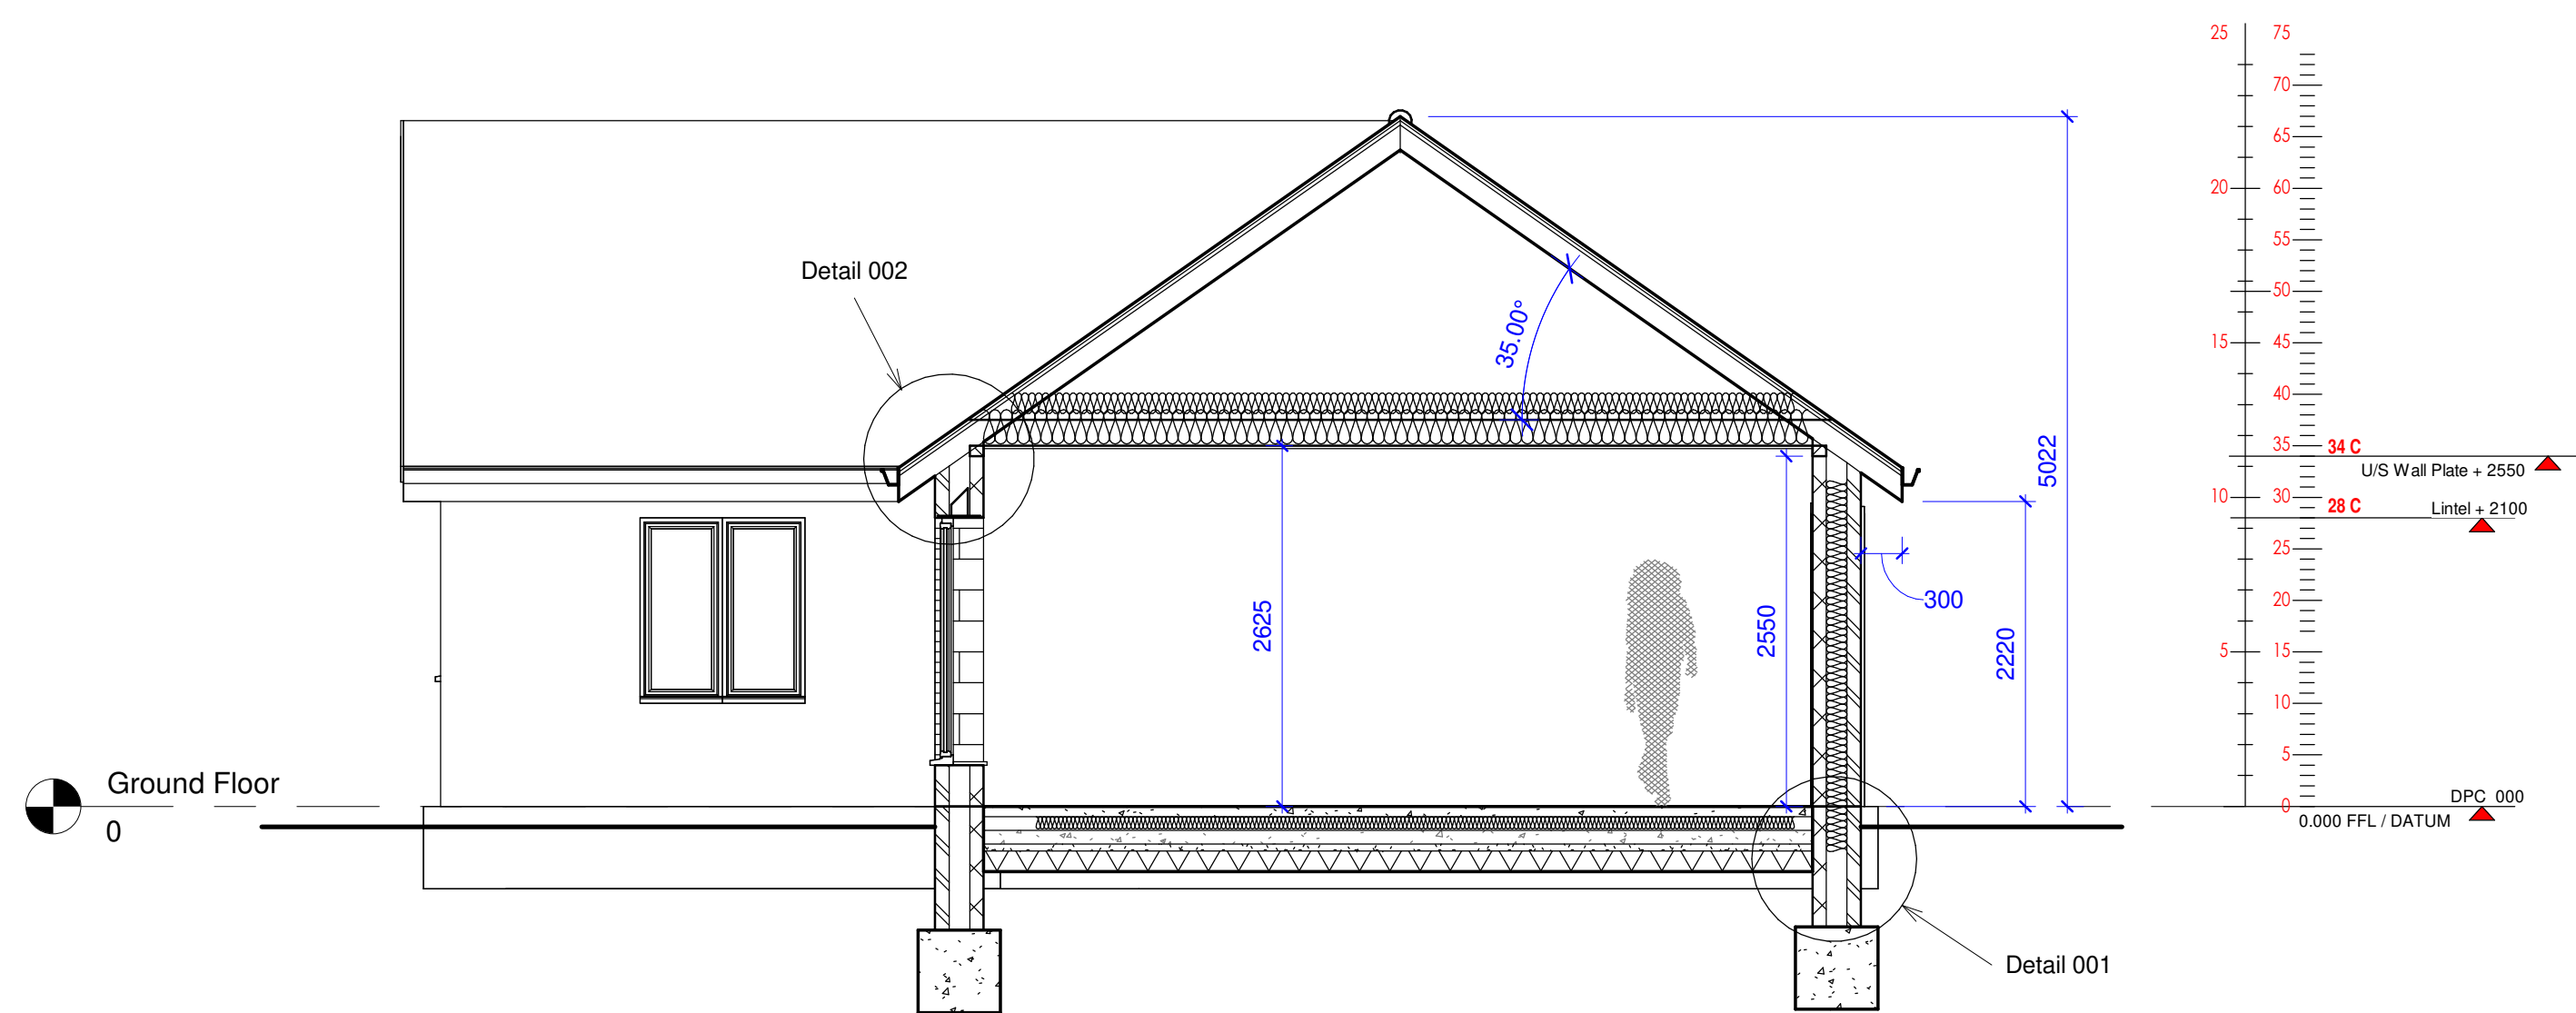

1 Section 1
1 : 50

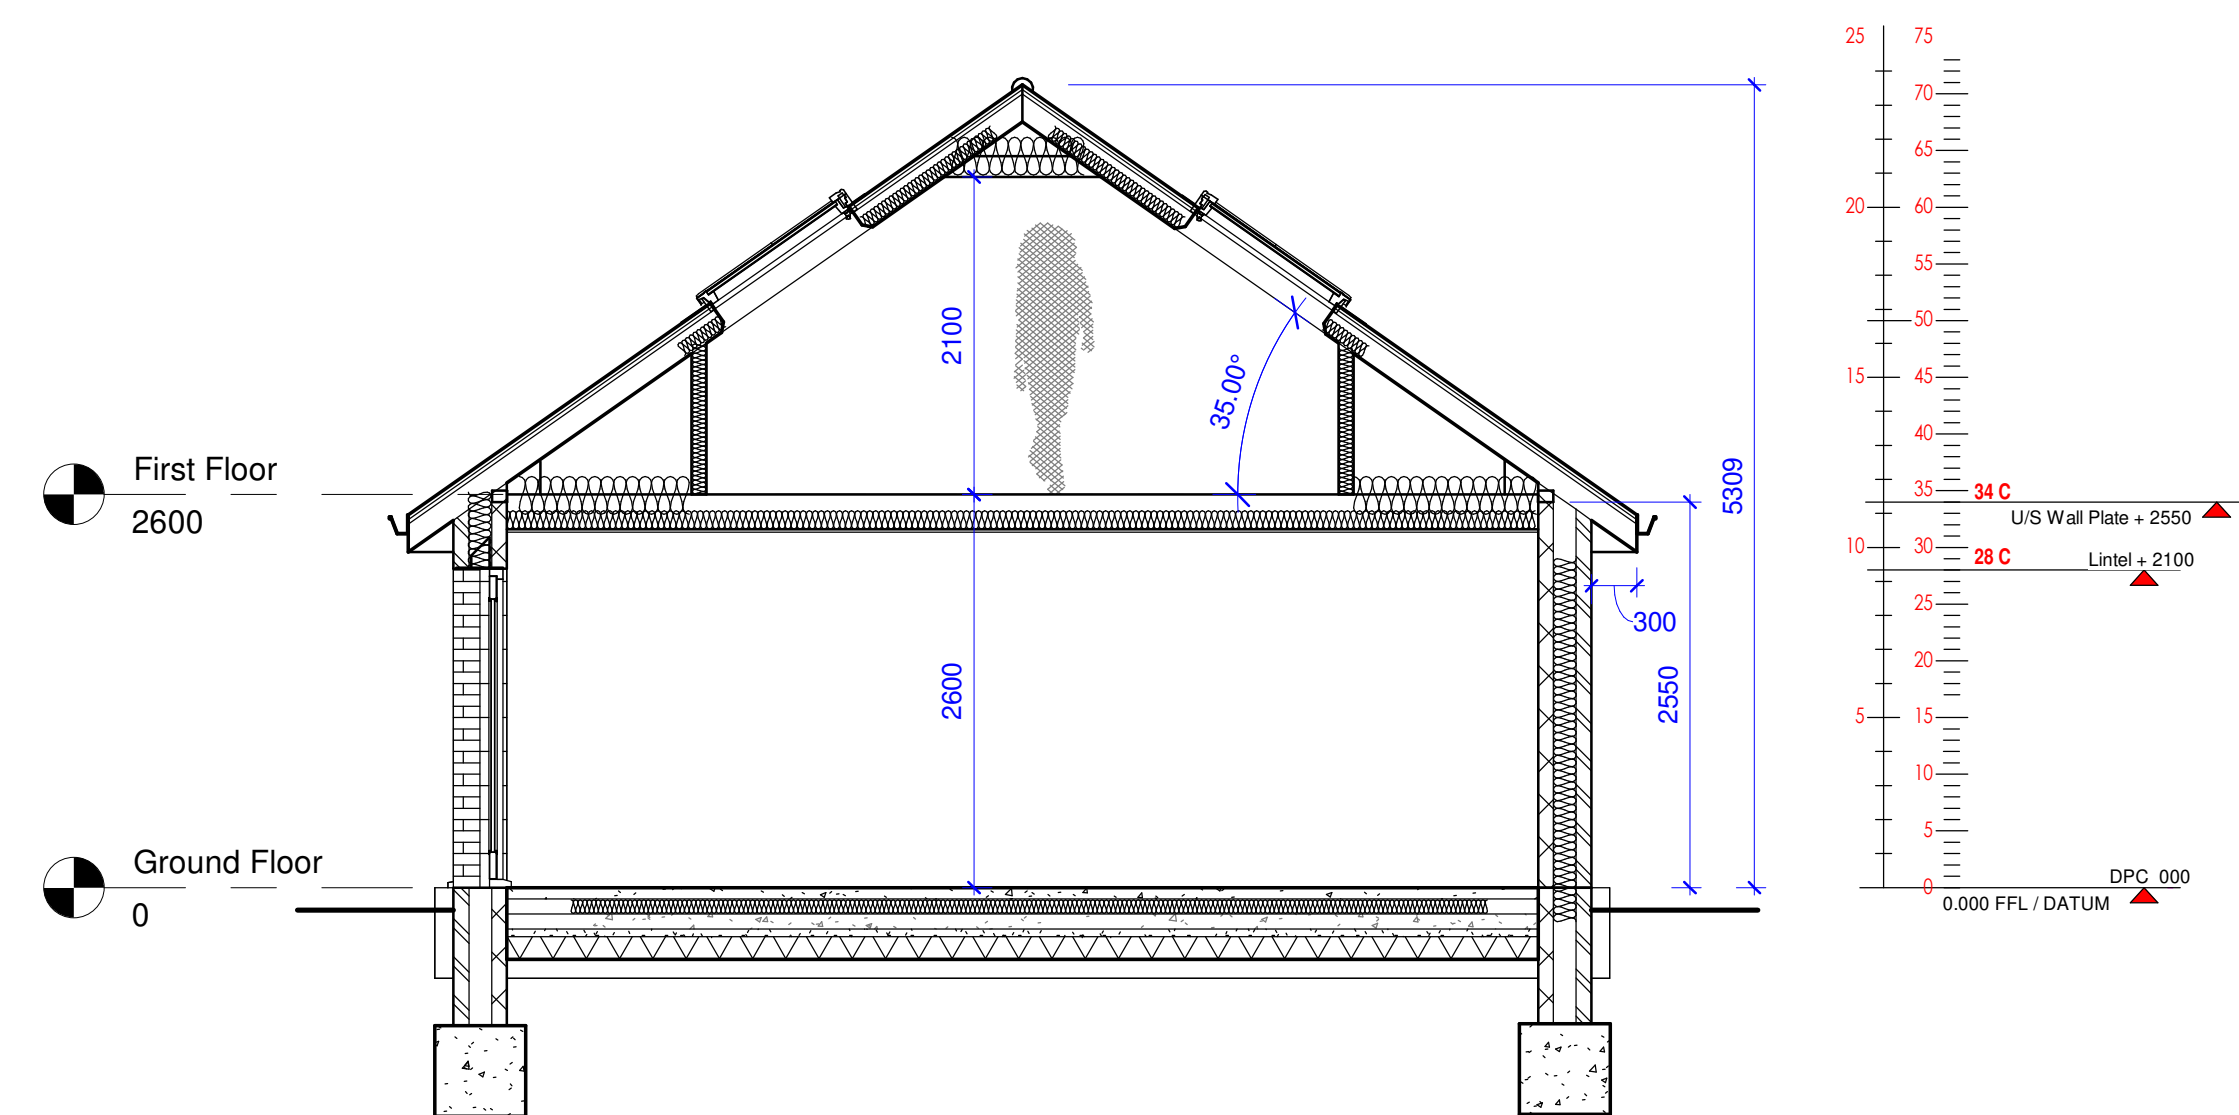

6 Section 2
1 : 50

CENTRAL BUILDING DESIGN LTD




Tel: 01562 743782
07974570410
Email: steve@centralbuildingdesign.co.uk
Web: www.centralbuildingdesign.co.uk

Copyright of this drawing is vested in the Designer and it must not be copied or reproduced without consent. Only figured dimensions are to be taken from this drawing. All contractors must visit the site and be responsible for taking and checking all dimensions relative to their work. Notify the Designer immediately of any variation between drawings and site conditions.

Where drawings are based on survey information received, surveys are available on request. All drawings to be read in conjunction with all relevant Structural and M&E Engineers drawings and specifications.

It is assumed that all works on this drawing will be carried out by a competent contractor working, where appropriate, to an approved method statement.

SCALE BAR

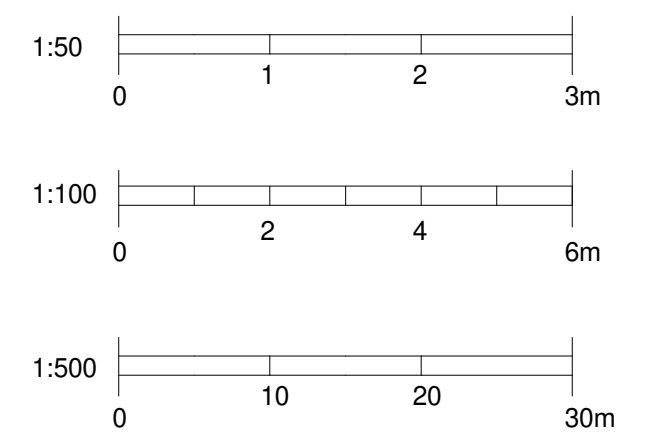

PROJECT

PROPOSED BUNGALOW

TITLE

LAND ADJ THE OLD RECTORY,
BREDENBURY

CLIENT

DRAWN BY JG CHECKED BY SG DATE 03/07/2023

SCALE (@ A1) As indicated PROJECT NUMBER Project Number

DRAWING NUMBER 4396-02F REV