

REV.	DATE	DESCRIPTION

DISCLAIMER
 1. Do not scale from drawings.
 2. All dimensions must be checked on site and discrepancies verified with the Architect.
 3. Unless shown otherwise all dimensions are to structural surfaces and are in mm.
 4. Any discrepancies between the Engineer's and Architect's drawings must be verified with the Architect.
 5. This drawing is only for the status shown below and should not be used for any other purpose.
 6. To be read with all Contract Documents.

<small>(Company Name Notified) "Product Data Sheet" (Other Information as Applicable)</small>		CLIENT: MR FREDDIE SAUNDERS
WILLIAM MARTIN, 75 KING WILLIAM STREET LONDON EC4A 3TE E: mail@williammartin.co.uk T: +29 7377 5800 www.william-martin.co.uk		DRAWING NAME: EXISTING LOCATION PLAN EXISTING BLOCK PLAN
		JOB TITLE: YORK HOUSE, HEREFORDSHIRE, HR6 9TG
JOB NO:	10699 - 220	DRAWING NO: AL(00)01
SCALE:	1:500 @ A3	
STATUS:	PLANNING	
DRAWN BY:	AJ	




EXISTING TOPOGRAPHICAL SURVEY
SCALE 1:500 @A3

REV.	DATE	DESCRIPTION	REV.	DATE	DESCRIPTION

DISCLAIMER
1. Do not scale from drawings.
2. All dimensions must be checked on site and discrepancies verified with the Architect.
3. Unless shown otherwise all dimensions are to structural surfaces and are in mm.
4. Any discrepancies between the Engineer's and Architect's drawings must be verified with the Architect.
5. This drawing is only for the status shown below and should not be used for any other purpose.
6. To be read with all Contract Documents.

WILLIAM MARTIN, 75 KING WILLIAM STREET, LONDON, EC4N 3BE E: info@william-martin.co.uk T: 020 7378 5800 www.william-martin.co.uk	CLIENT:	MR FREDDIE SAUNDERS
	DRAWING NAME:	EXISTING TOPOGRAPHICAL SURVEY
	JOB TITLE:	YORK HOUSE, HEREFORDSHIRE, HR6 9TG
	DRAWING NO:	AL(00)02
JOB NO:	10699 - 220	
SCALE:	1:500@A3	
STATUS:	PLANNING	
DRAWN BY:	AL	

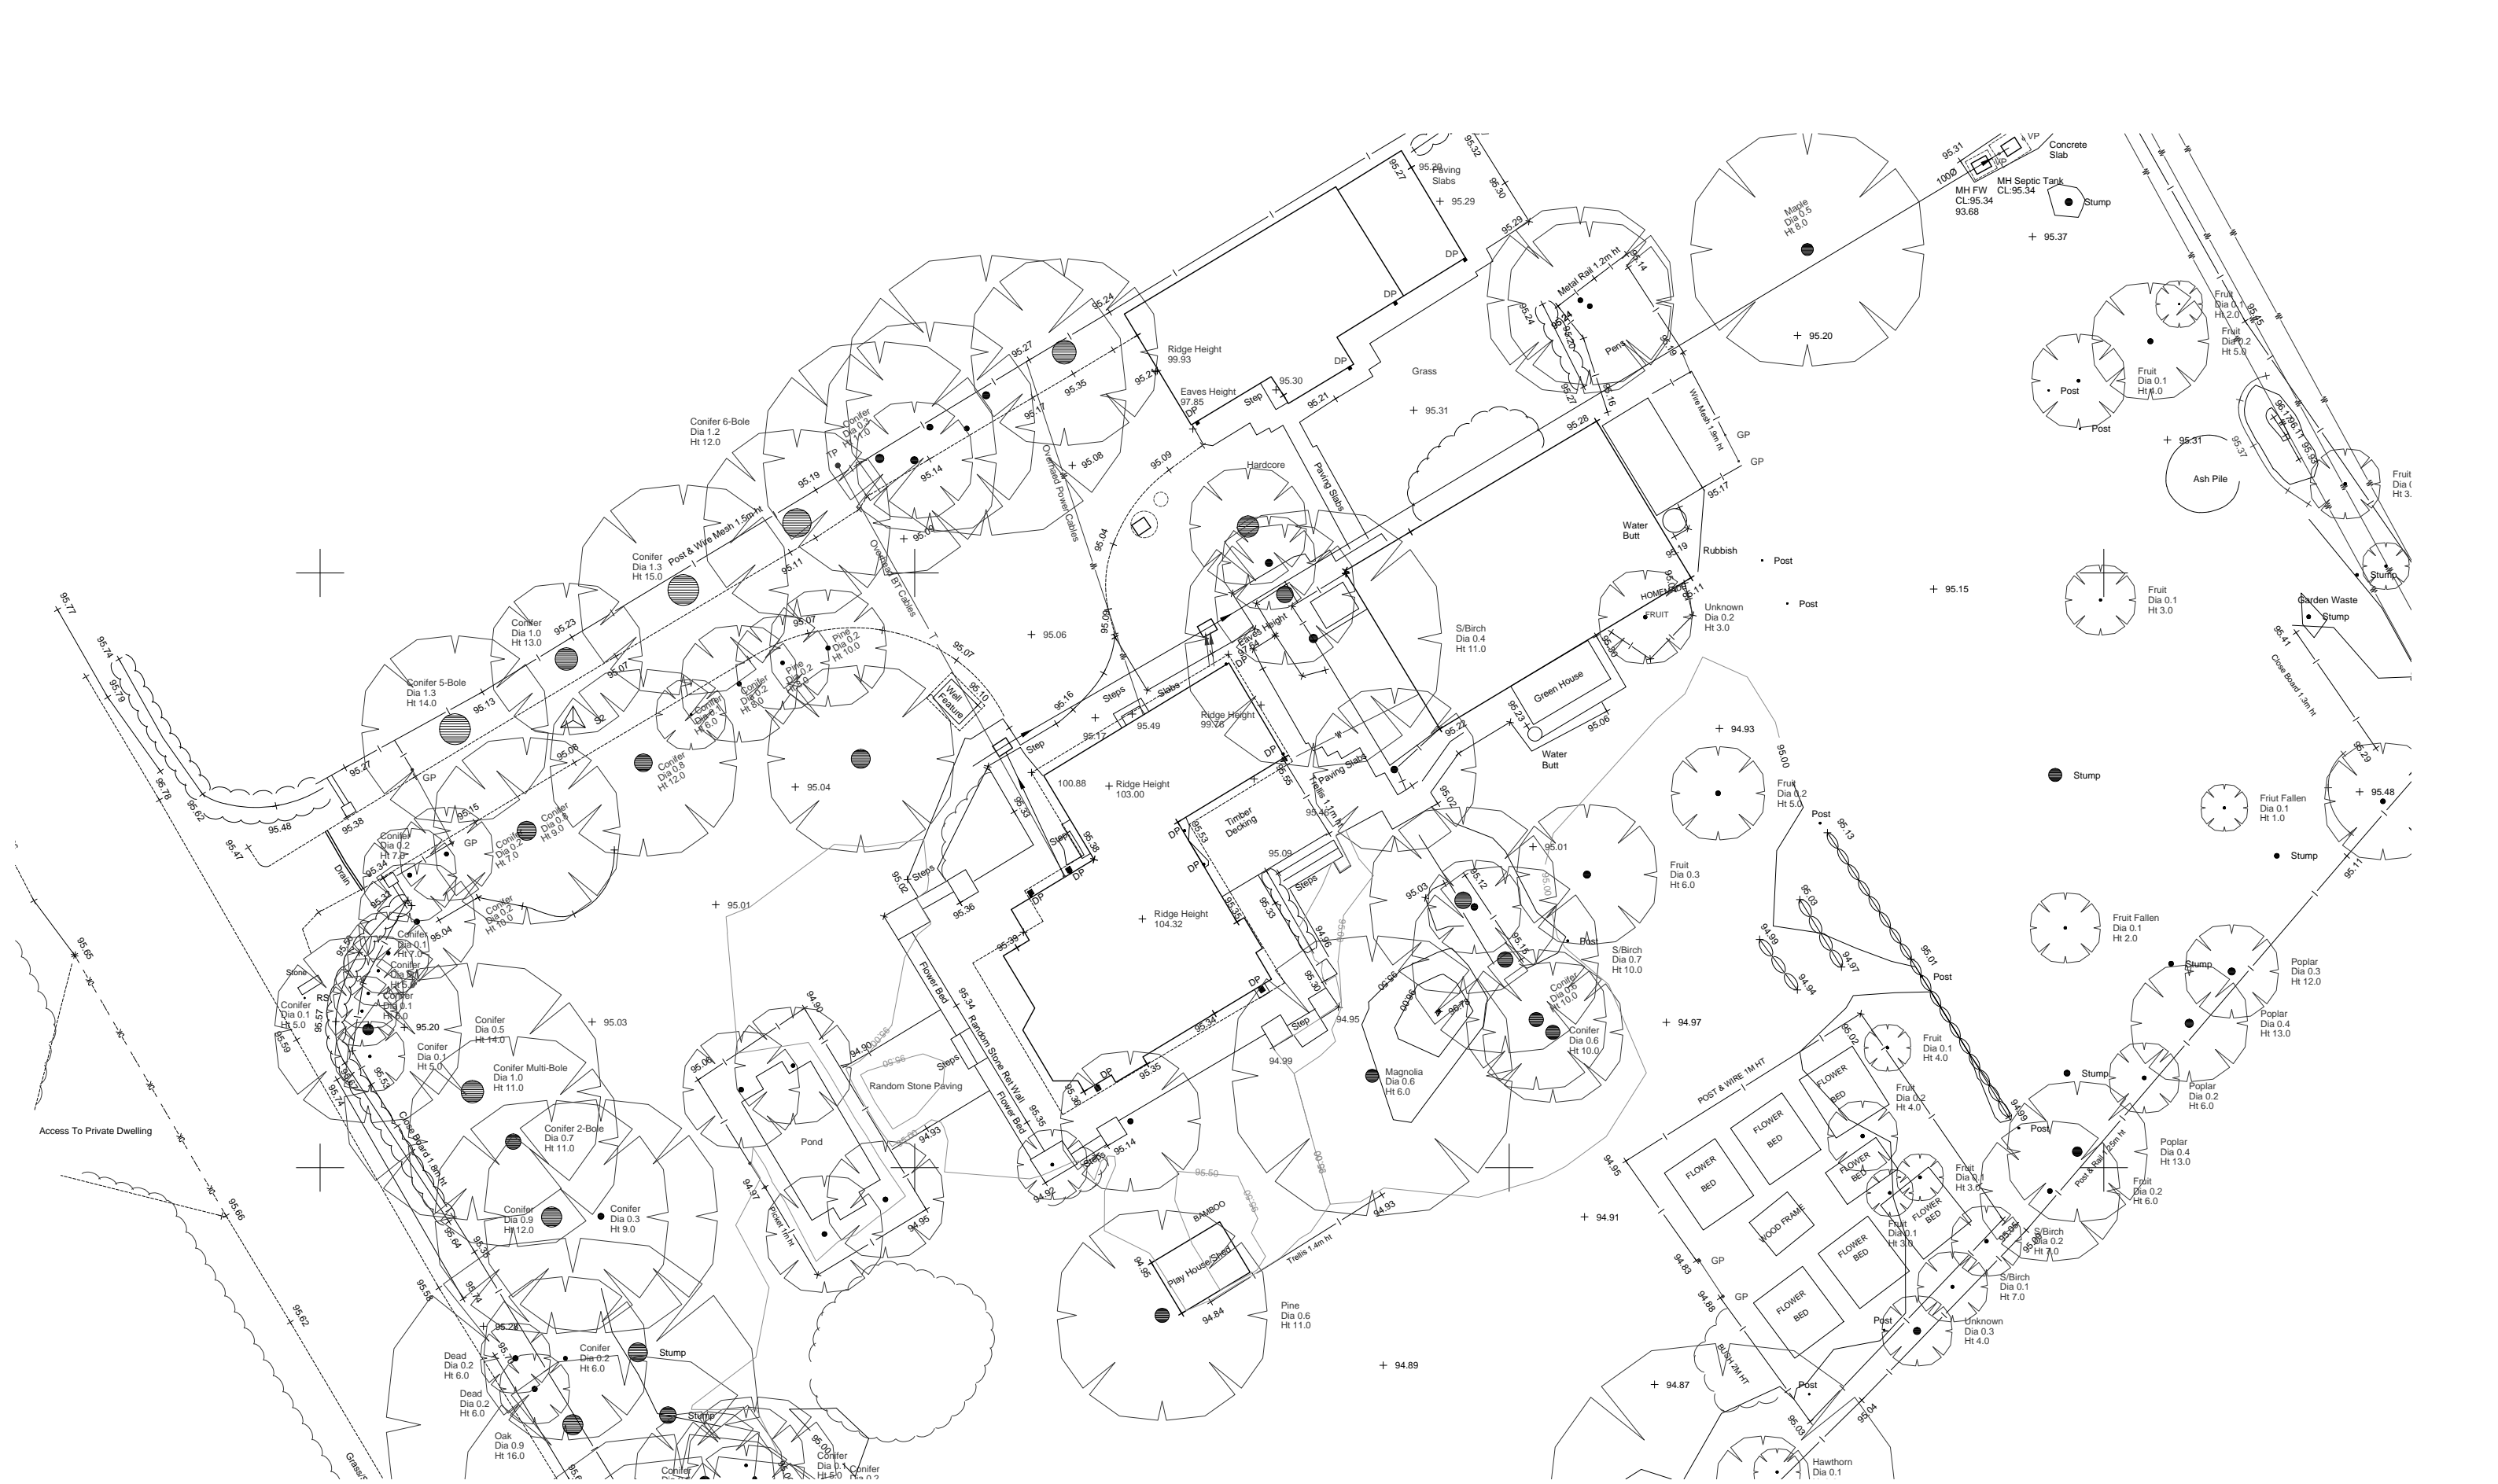


EXISTING TOPOGRAPHICAL SURVEY
SCALE 1:500 @A3


REV.	DATE	DESCRIPTION	REV.	DATE	DESCRIPTION

DISCLAIMER
1. Do not scale from drawings.
2. All dimensions must be checked on site and discrepancies verified with the Architect.
3. Unless shown otherwise all dimensions are to structural surfaces and are in mm.
4. Any discrepancies between the Engineer's and Architect's drawings must be verified with the Architect.
5. This drawing is only for the status shown below and should not be used for any other purpose.
6. To be read with all Contract Documents.


<small>WILLIAM MARTIN, 75 KING WILLIAM STREET, LONDON, EC4N 3BE E: info@william-martin.co.uk T: 020 7378 5800 www.william-martin.co.uk</small>	CLIENT:	MR FREDDIE SAUNDERS
	DRAWING NAME:	EXISTING TOPOGRAPHICAL SURVEY
	JOB TITLE:	YORK HOUSE, HEREFORDSHIRE, HR6 9TG
	DRAWING NO:	AL(00)03
JOB NO:	10699 - 220	
SCALE:	1:250@A3	
STATUS:	PLANNING	
DRAWN BY:	AL	

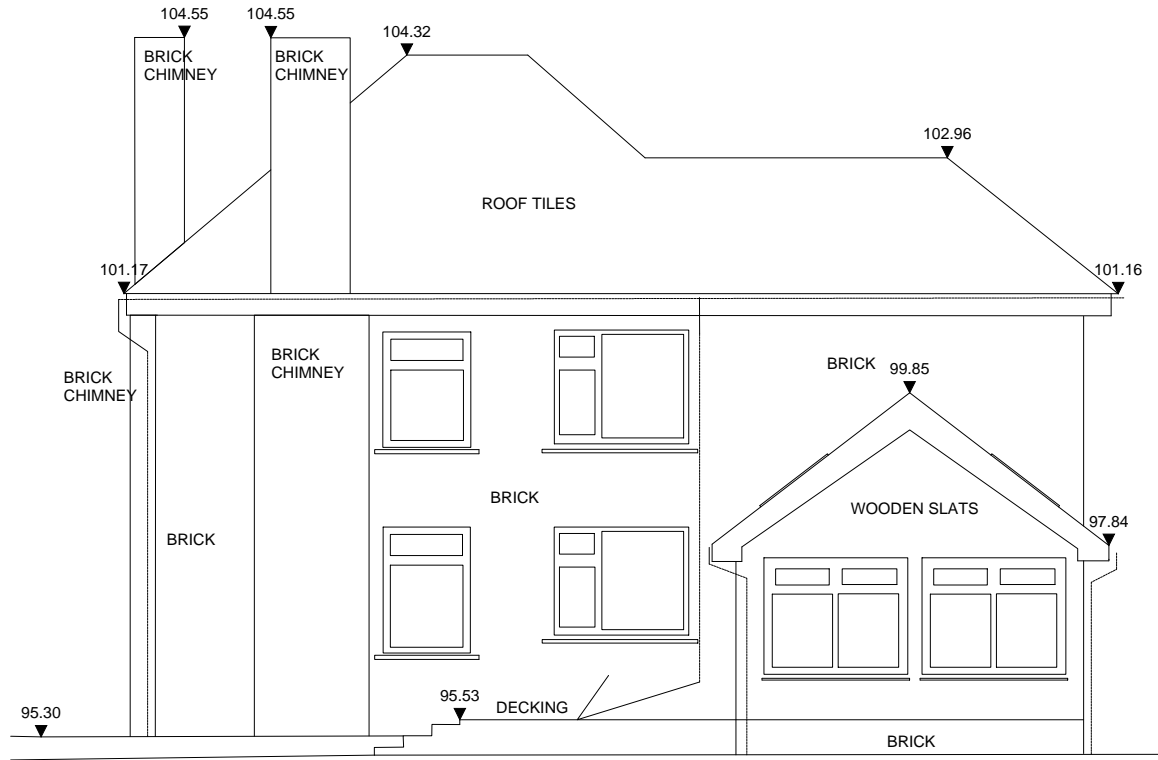


EXISTING HOUSE EAST ELEVATION
SCALE 1:100

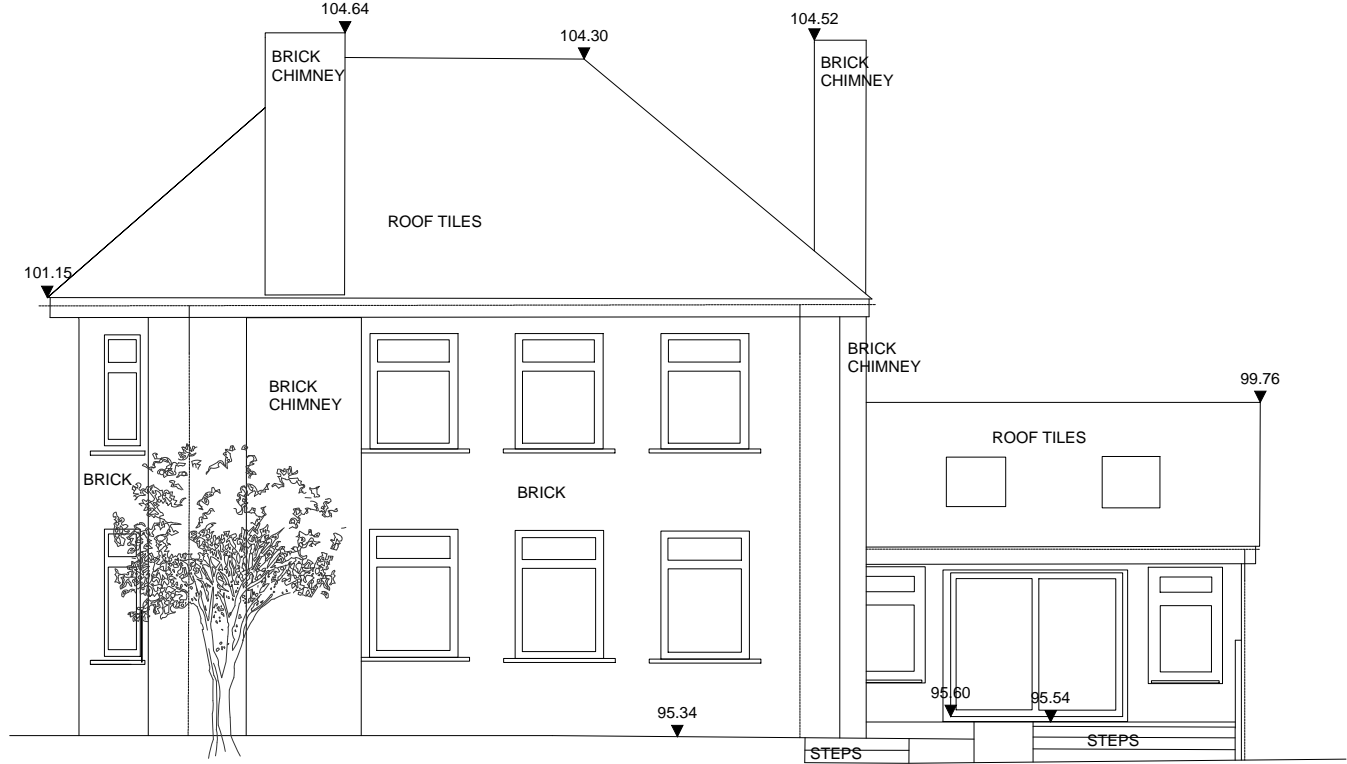


EXISTING HOUSE SOUTH ELEVATION
SCALE 1:100

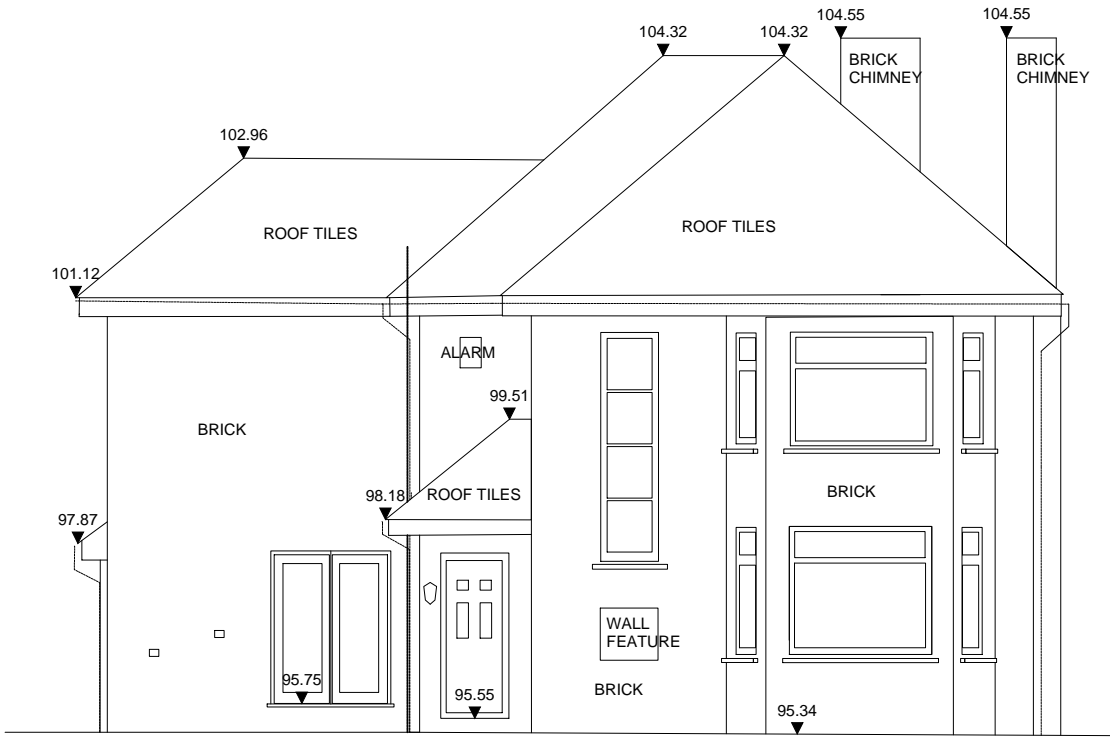

EXISTING HOUSE WEST ELEVATION
SCALE 1:100

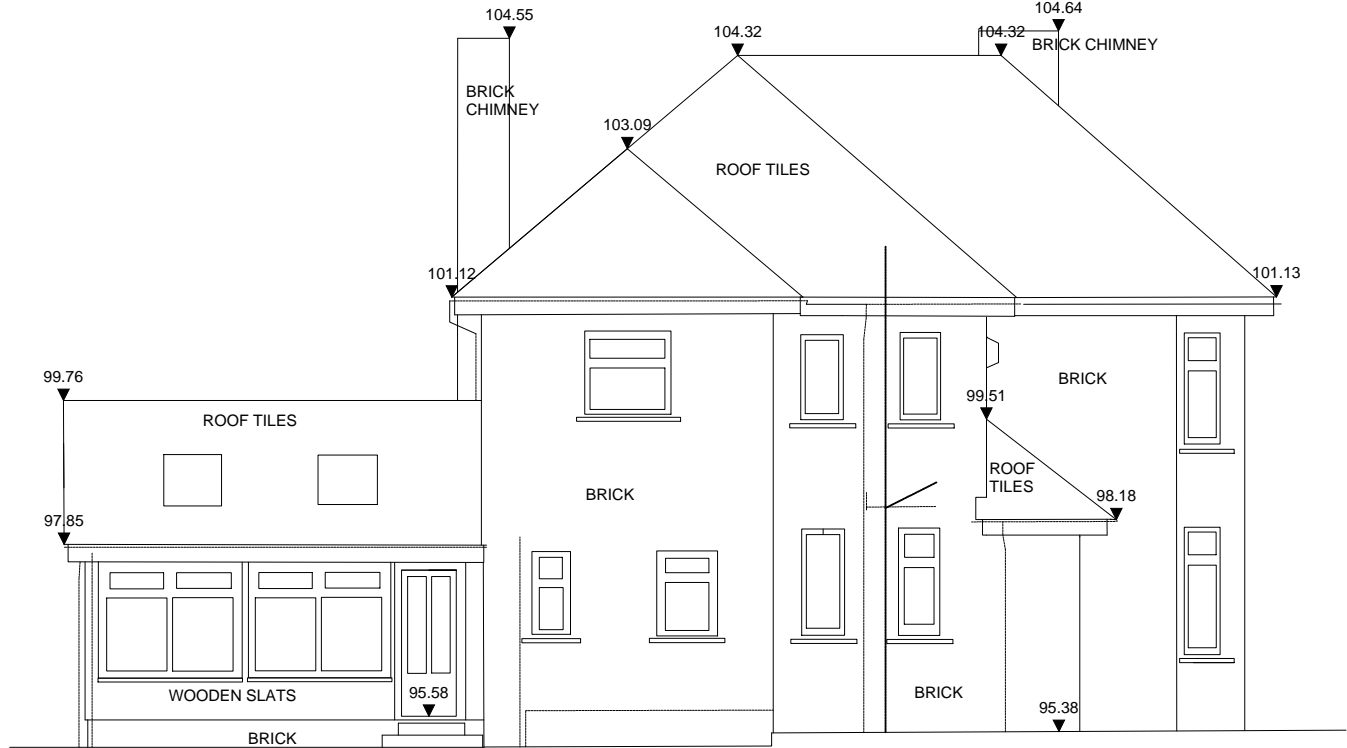


EXISTING HOUSE NORTH ELEVATION
SCALE 1:100

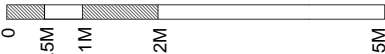


REV.	DATE	DESCRIPTION	REV.	DATE	DESCRIPTION

DISCLAIMER
1. Do not scale from drawings.
2. All dimensions must be checked on site and discrepancies verified with the Architect.
3. Unless shown otherwise all dimensions are to structural surfaces and are in mm.
4. Any discrepancies between the Engineer's and Architect's drawings must be verified with the Architect.
5. This drawing is only for the status shown below and should not be used for any other purpose.
6. To be read with all Contract Documents.


<small>Consultation on drawings: For circulation only. Not for construction.</small> WILLIAM MARTIN, 75 KING WILLIAM STREET, LONDON, EC4N 3BE E: william@william-martin.co.uk T: 020 7378 5800 www.william-martin.co.uk	CLIENT:	MR FREDDIE SAUNDERS
	DRAWING NAME:	EXISTING HOUSE ELEVATIONS
	JOB TITLE:	YORK HOUSE, HEREFORDSHIRE, HR6 9TG
	DRAWING NO:	AL(00)04

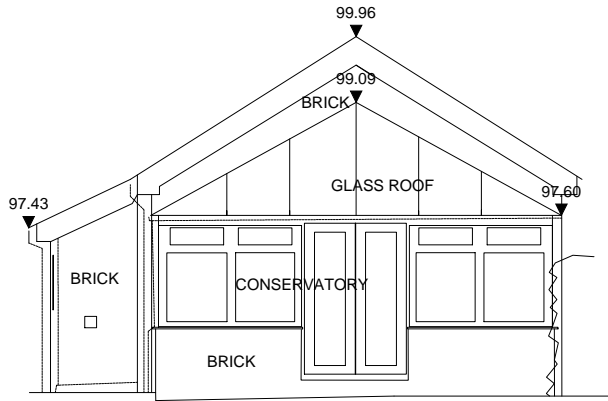


EXISTING SUMMER HOUSE EAST ELEVATION
SCALE 1:100

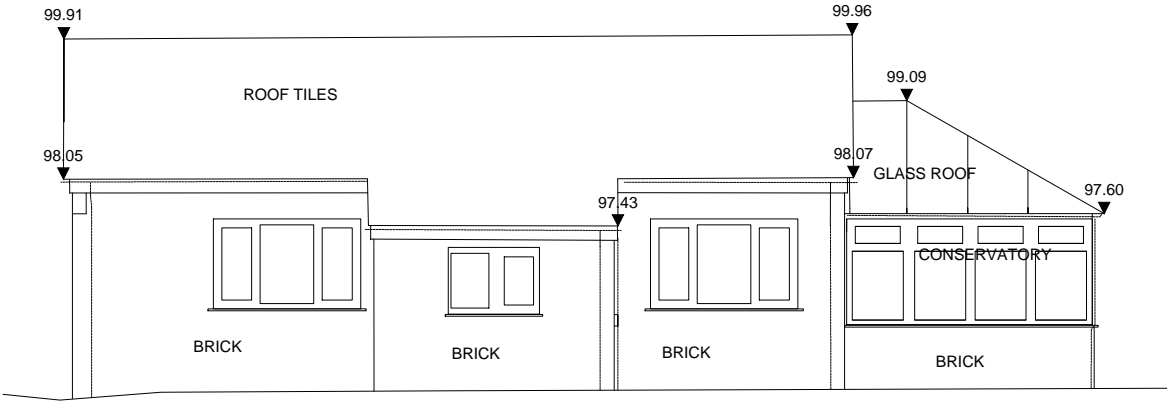


EXISTING SUMMER HOUSE SOUTH ELEVATION
SCALE 1:100

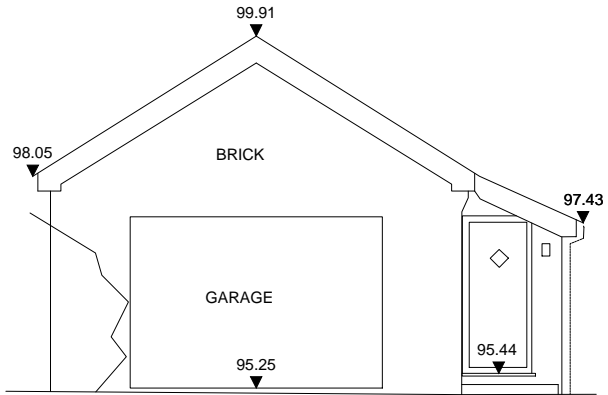

EXISTING SUMMER HOUSE WEST ELEVATION
SCALE 1:100

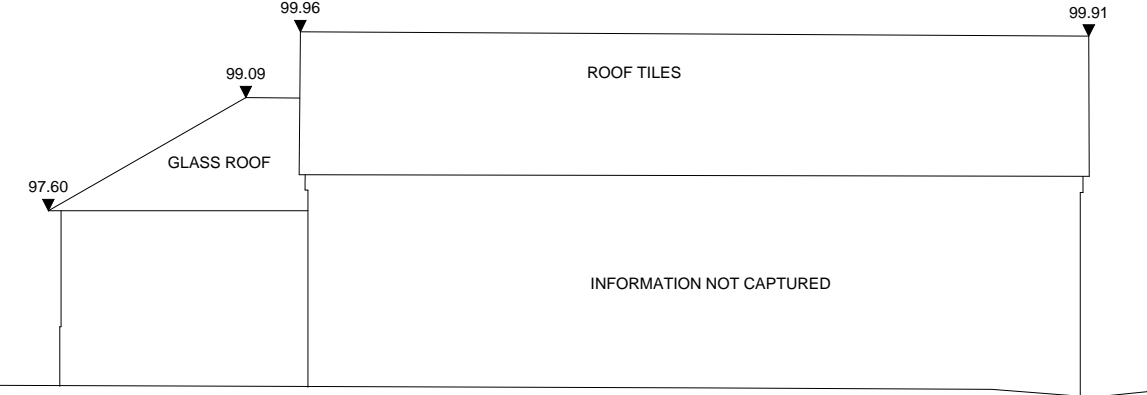

EXISTING SUMMER HOUSE NORTH ELEVATION
SCALE 1:100

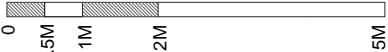


REV.	DATE	DESCRIPTION	REV.	DATE	DESCRIPTION

DISCLAIMER
1. Do not scale from drawings.
2. All dimensions must be checked on site and discrepancies verified with the Architect.
3. Unless shown otherwise all dimensions are to structural surfaces and are in mm.
4. Any discrepancies between the Engineer's and Architect's drawings must be verified with the Architect.
5. This drawing is only for the status shown below and should not be used for any other purpose.
6. To be read with all Contract Documents.

<small>Consultation via telephone Presentation Office Working drawings</small> WILLIAM MARTIN, 75 KING WILLIAM STREET, LONDON, EC4N 1YE E: mail@wllm-martin.co.uk T: 020 7378 5800 www.wllm-martin.co.uk	CLIENT:	MR FREDDIE SAUNDERS
	DRAWING NAME:	EXISTING SUMMER HOUSE ELEVATIONS
	JOB TITLE:	YORK HOUSE, HEREFORDSHIRE, HR6 9TG
	DRAWING NO:	AL(00)05

WILLIAM MARTIN

CLIENT:	MR FREDDIE SAUNDERS
DRAWING NAME:	PROPOSED TREE REMOVAL PLAN
JOB TITLE:	YORK HOUSE, HEREFORDSHIRE, HR6 9TG
DRAWING NO:	AL(00)06A

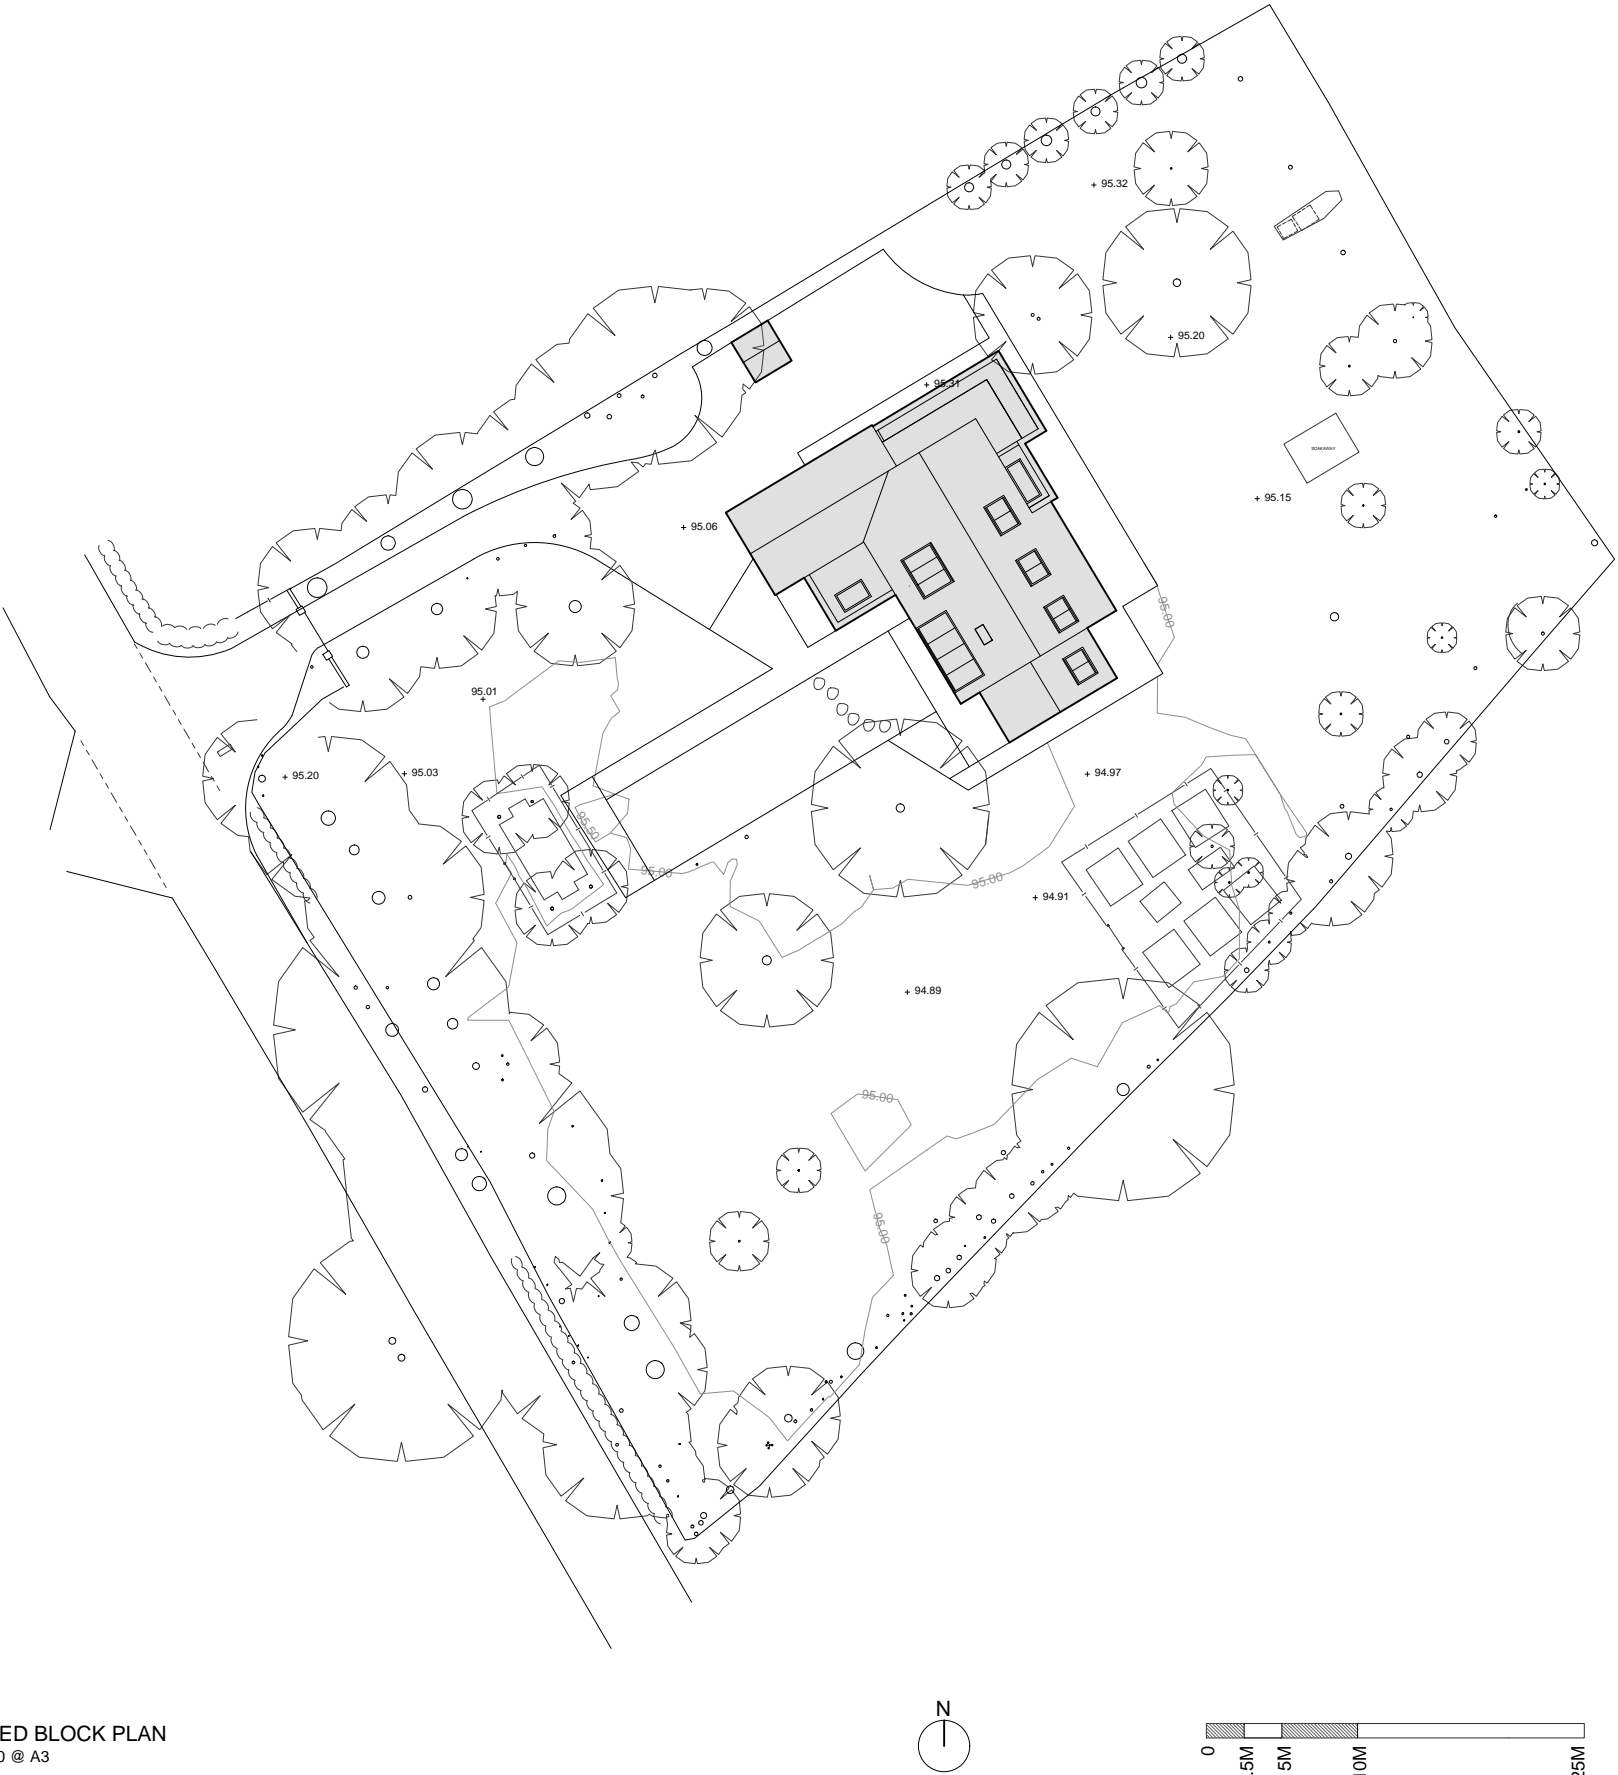

PROPOSED BLOCK PLAN
SCALE 1:500 @ A3

REV.	DATE	DESCRIPTION	REV.	DATE	DESCRIPTION	<div>DISCLAIMER</div> <div>1. Do not scale from drawings.</div> <div>2. All dimensions must be checked on site and discrepancies verified with the Architect.</div> <div>3. Unless shown otherwise all dimensions are to structural surfaces and are in mm.</div> <div>4. Any discrepancies between the Engineer's and Architect's drawings must be verified with the Architect.</div> <div>5. This drawing is only for the status shown below and should not be used for any other purpose.</div> <div>6. To be read with all Contract Documents.</div>	<div>William Martin & Co. Ltd. Planning & Design Services</div> <div>WILLIAM MARTIN, 75 KING WILLIAM STREET, LONDON, EC4N 7BE</div> <div>E: info@wml.co.uk T: 020 7378 5800</div> <div>www.williammartin.co.uk</div>	CLIENT:	MR FREDDIE SAUNDERS	
							DRAWING NAME:	PROPOSED BLOCK PLAN		
							JOB NO:	10699 - 220		
							SCALE:	1:500@A3		
							JOB TITLE:	YORK HOUSE, HEREFORDSHIRE, HR6 9TG		
							STATUS:	PLANNING		
							DRAWN BY:	AL		
							DRAWING NO:	AL(01)01		




EXISTING AND PROPOSED BUILDING FOOTPRINT
SCALE 1:500 @ A3

REV.	DATE	DESCRIPTION	REV.	DATE	DESCRIPTION	<div>DISCLAIMER</div> <div>1. Do not scale from drawings.</div> <div>2. All dimensions must be checked on site and discrepancies verified with the Architect.</div> <div>3. Unless shown otherwise all dimensions are to structural surfaces and are in mm.</div> <div>4. Any discrepancies between the Engineer's and Architect's drawings must be verified with the Architect.</div> <div>5. This drawing is only for the status shown below and should not be used for any other purpose.</div> <div>6. To be read with all Contract Documents.</div>	<div><div>WILLIAM MARTIN, 75 KING WILLIAM STREET, LONDON, EC4N 3BE</div><div>E: info@wllm.co.uk T: 020 7378 5800</div><div>www.williammartin.co.uk</div></div>	CLIENT:	MR FREDDIE SAUNDERS
c	2017/03/07	Bedroom alterations					DRAWING NAME:	EXISTING BUILDING FOOTPRINT PROPOSED BUILDING FOOTPRINT	
							JOB NO:	10699 - 220	
							SCALE:	1:500@A3	
							JOB TITLE:	YORK HOUSE, HEREFORDSHIRE, HR6 9TG	
							STATUS:	PLANNING	
							DRAWN BY:	AL	
							DRAWING NO:	AL(01)02	



PROPOSED ENTRANCE PLAN
SCALE 1:100 @ A3

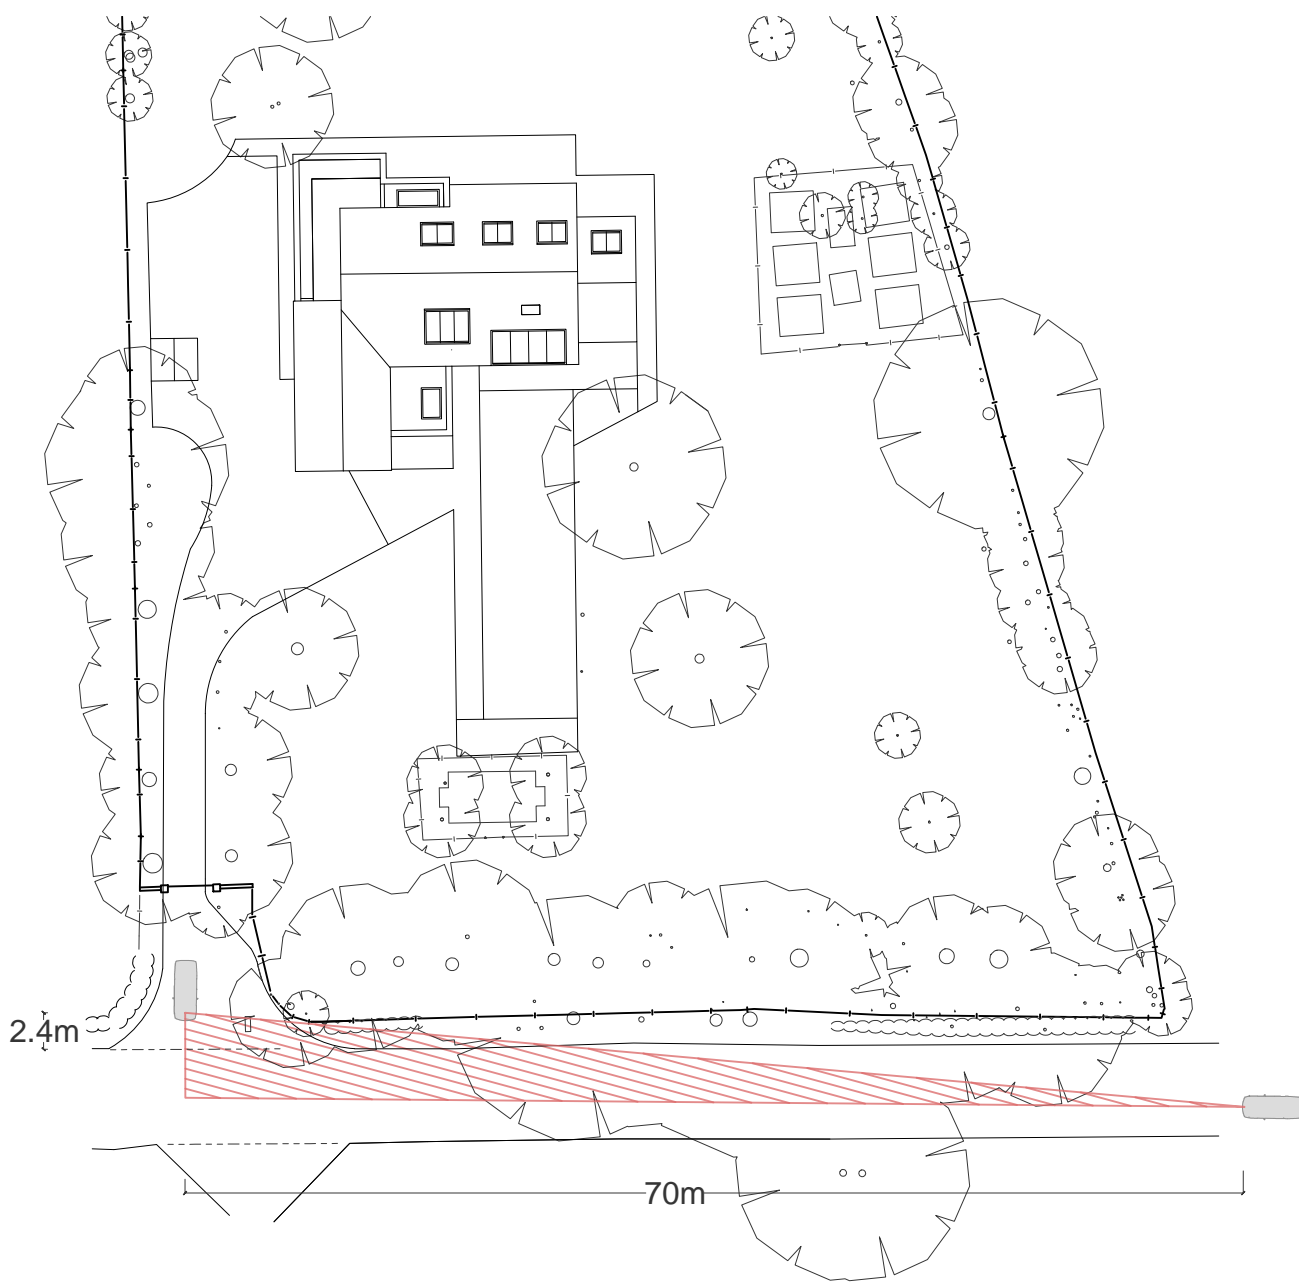


PROPOSED VISIBILITY SPLAY DIAGRAM
SCALE 1:500 @ A3

REV.	DATE	DESCRIPTION	REV.	DATE	DESCRIPTION
c	2017/03/07	Bedroom alterations			


DISCLAIMER
1. Do not scale from drawings.
2. All dimensions must be checked on site and discrepancies verified with the Architect.
3. Unless shown otherwise all dimensions are to structural surfaces and are in mm.
4. Any discrepancies between the Engineer's and Architect's drawings must be verified with the Architect.
5. This drawing is only for the status shown below and should not be used for any other purpose.
6. To be read with all Contract Documents.

WILLIAM MARTIN, 75 KING WILLIAM STREET, LONDON, EC4N 7BE E: mail@williammartin.co.uk T: 020 7378 5800 www.williammartin.co.uk	CLIENT:	MR FREDDIE SAUNDERS
	DRAWING NAME:	PROPOSED ENTRANCE DEMOLITION
	JOB NO:	10699 - 220
	SCALE:	1:100@A3
STATUS: PLANNING DRAWN BY: AL	JOB TITLE:	YORK HOUSE, HEREFORDSHIRE, HR6 9TG
	DRAWING NO:	AL(01)07

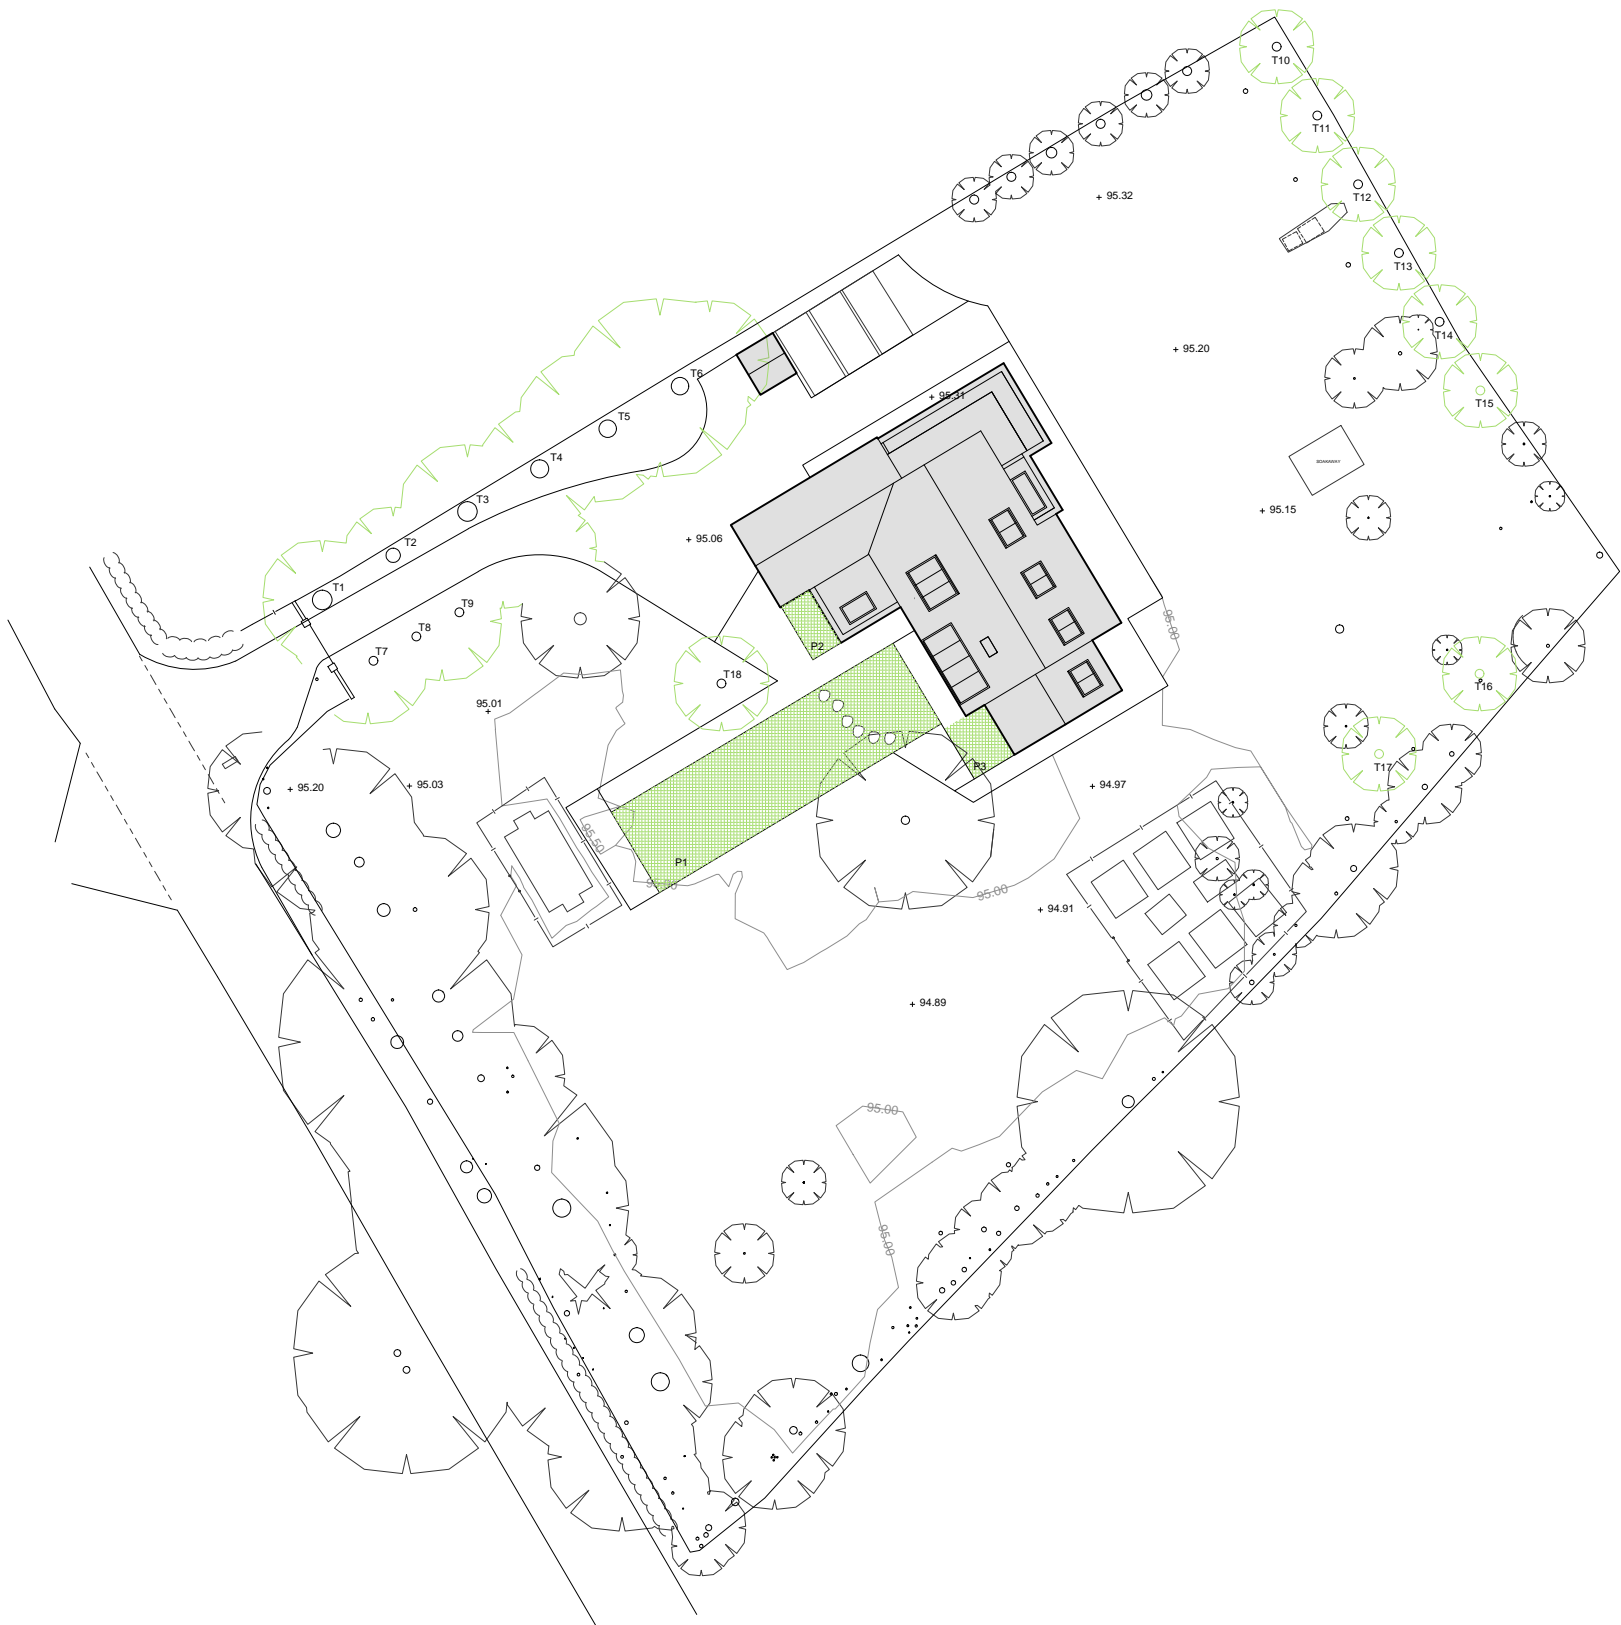

PROPOSED TREE/ LANDSCAPING PLAN
SCALE 1:500

TREE REPLANTING SCHEDULE			
TREE NAME	TREE TYPE	HEIGHT (M)	DIAMETER (M)
T1	YEW	2	
T2	YEW	2	
T3	YEW	2	
T4	YEW	2	
T5	YEW	2	
T6	YEW	2	
T7	PAPER BARK	2.5	
T8	PAPER BARK	2.5	
T9	PAPER BARK	2.5	
T10	COMMON WILLOW	2	
T11	COMMON WILLOW	2	
T12	COMMON WILLOW	2	
T13	ALDER	2	
T14	ALDER	2	
T15	ALDER	2	
T16	TIBETAN CHERRY	3	
T17	TIBETAN CHERRY	3	
T18	ACER PALMATUM	2.5	
P1	MISCANTHUS	2 ROWS OF 8	
P2	LAVANDER & ECHINEA ASTER SEDUM		
P3	LAVANDER & ECHINEA ASTER SEDUM		

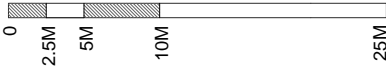

REV.	DATE	DESCRIPTION	REV.	DATE	DESCRIPTION

DISCLAIMER
1. Do not scale from drawings.
2. All dimensions must be checked on site and discrepancies verified with the Architect.
3. Unless shown otherwise all dimensions are to structural surfaces and are in mm.
4. Any discrepancies between the Engineer's and Architect's drawings must be verified with the Architect.
5. This drawing is only for the status shown below and should not be used for any other purpose.
6. To be read with all Contract Documents.

WILLIAM MARTIN
PROPERTY AND CONSTRUCTION CONSULTANTS

WILLIAM MARTIN, 75 KING WILLIAM STREET, LONDON, EC4N 7BE
E: info@wm.co.uk T: 020 7378 5800
www.williammartin.co.uk

JOB NO: 10699 - 220

SCALE: 1:500@A3

STATUS: PLANNING


DRAWN BY: SV

CLIENT: MR FREDDIE SAUNDERS

DRAWING NAME: PROPOSED TREE/ LANDSCAPING PLAN

JOB TITLE: YORK HOUSE, HEREFORDSHIRE, HR6 9TG

DRAWING NO: **AL(03)01**

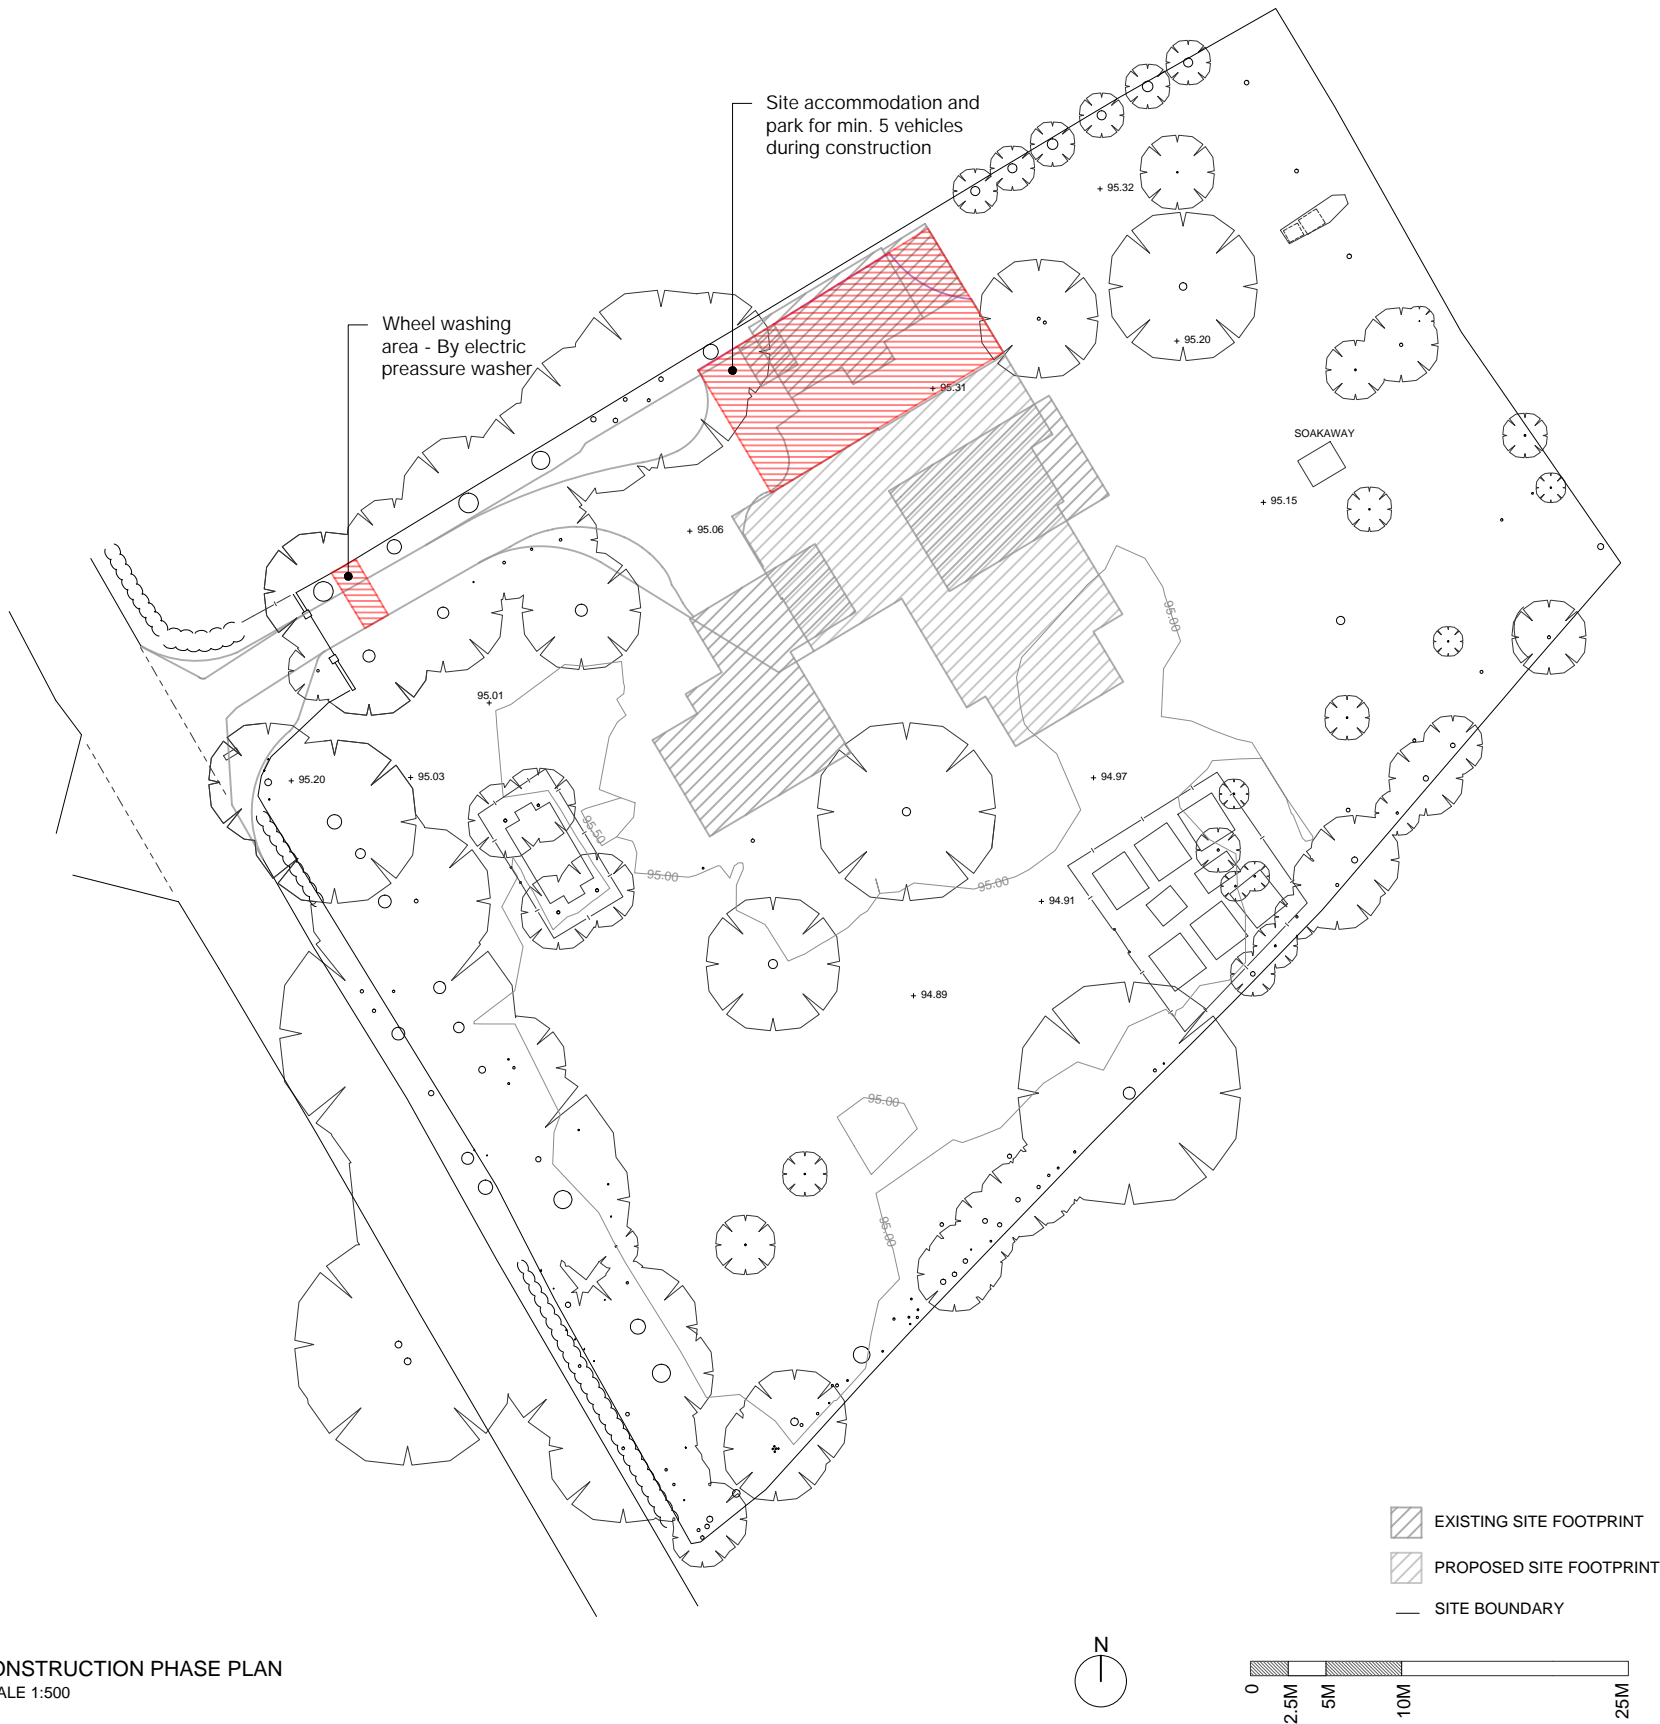

REV.	DATE	DESCRIPTION	REV.	DATE	DESCRIPTION

DISCLAIMER
1. Do not scale from drawings.
2. All dimensions must be checked on site and discrepancies verified with the Architect.
3. Unless shown otherwise all dimensions are to structural surfaces and are in mm.
4. Any discrepancies between the Engineer's and Architect's drawings must be verified with the Architect.
5. This drawing is only for the status shown below and should not be used for any other purpose.
6. To be read with all Contract Documents.

WILLIAM MARTIN
PROPERTY AND CONSTRUCTION CONSULTANTS

WILLIAM MARTIN, 75 KING WILLIAM STREET, LONDON, EC4N 7BE
E: info@wm.co.uk T: 020 7378 5800
www.williammartin.co.uk

JOB NO: 10699 - 220
SCALE: 1:500@A3
STATUS: PLANNING
DRAWN BY: SV

CLIENT: MR FREDDIE SAUNDERS
DRAWING NAME: CONSTRUCTION PHASE PLAN
JOB TITLE: YORK HOUSE, HEREFORDSHIRE, HR6 9TG
DRAWING NO: **AL(04)01**