


Proposed North Elevation

Back up existing front door area and insert new window set to match existing

remove existing window set and lower brickwork beneath insert new oak door set with central glazed panel and side glazed panels. Form new steps up and New Oak Framed Porch Canopy with tiled roof over

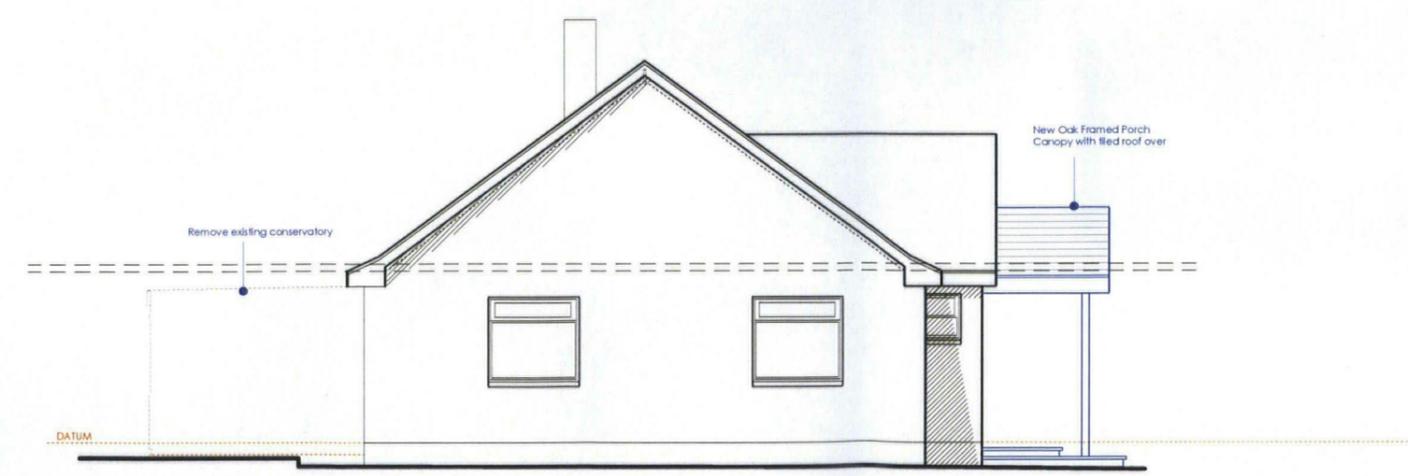

Proposed East Elevation

HERCULES  
PLANNING SURVEYORS  
24 APR 2014  
To \_\_\_\_\_  
Ack'd \_\_\_\_\_ File \_\_\_\_\_

Studio3

Josh Thomas Design House  
7 The Homend  
Ledbury HFDS HR8 2EY  
T: 01531 631791  
E: info@joshthomasdesignhouse.co.uk

**Specific Notes**

\_\_\_\_\_

\_\_\_\_\_

\_\_\_\_\_

\_\_\_\_\_

- General Notes**
1. Do not scale off this drawing.
  2. Any discrepancies to be reported immediately.
  3. This drawing is to be read in conjunction with all relevant specifications and other drawings issued by the Architect, Structural Engineer and other Specialists.
  4. This drawing is copyright and is not to be reproduced.

Revision	Date	Details Of Revision

**Project.** Proposed Re-Modelling / Alterations  
Roseland  
Dymock Road  
Much Marcle  
HFDS  
HR8 2NL

**Drawing Title.** Proposed Elevations -1

**Drw No:** 347/018      **Rev:** A

**Date:** 20th April 2014      **Status:** CLNT

**Scale:** 1:100

**Drwn by:** \_\_\_\_\_