



Front Elevation




Side Elevation

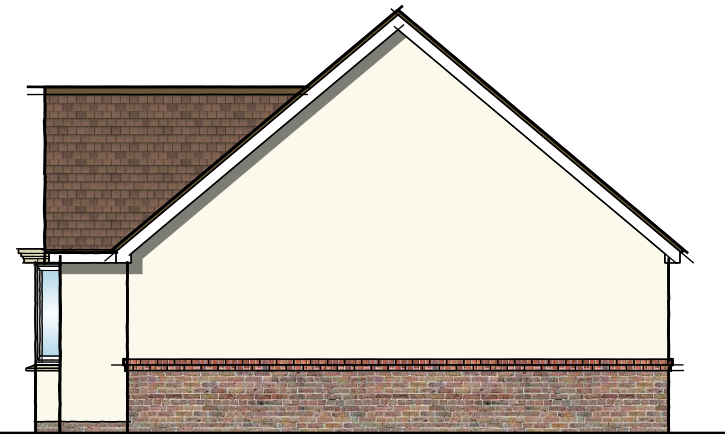

Rear Elevation

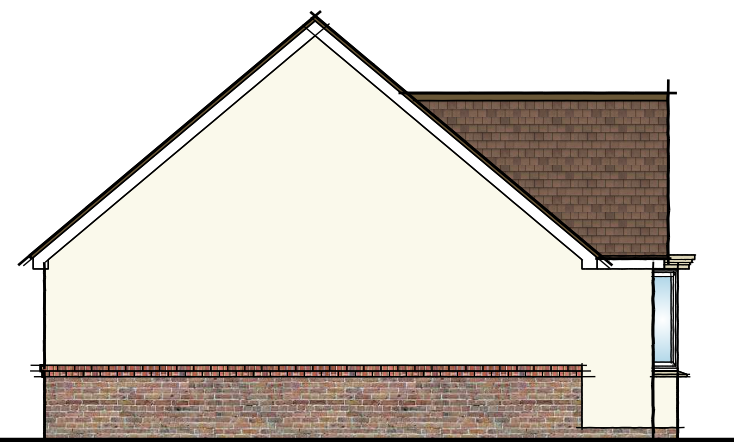


Side Elevation

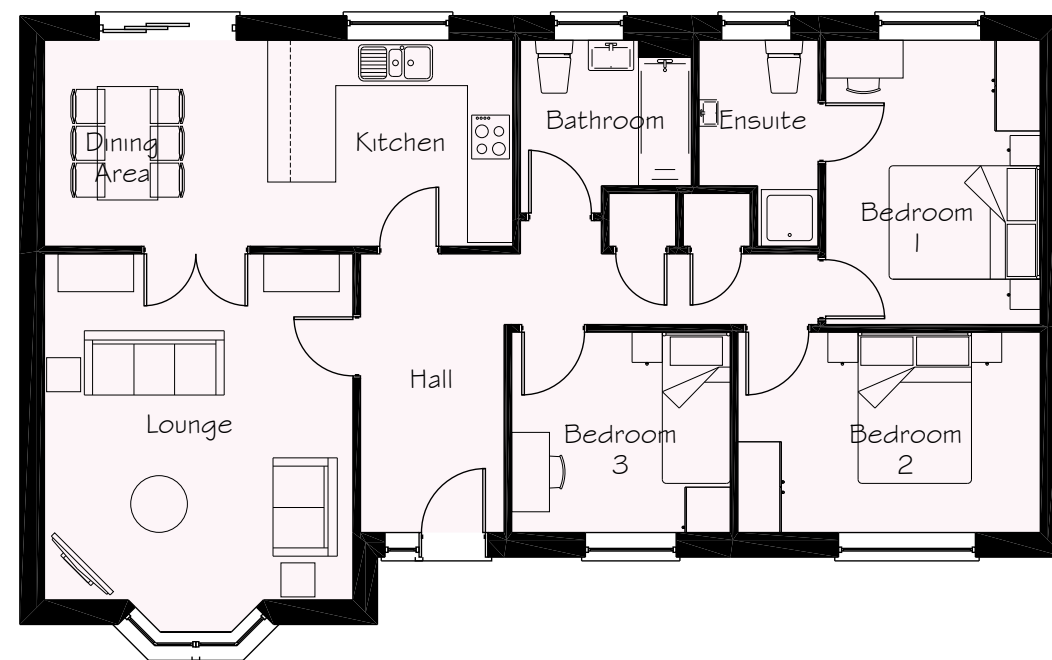

Ground Floor Plan

90m²
974ft²

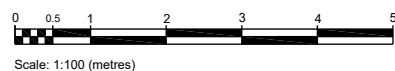

A Client name amended DCH 01.11.16
Revisions

Project: BRAMPTON ABBOTTS,
ROSS-ON-WYE

Client:

A. West

Drawing: HT2
PLANS & ELEVATIONS

Scale: 1:100@A3 Date: 16.09.16 Drawn by: AMLG

Drawing No: 16009.HT2.201 Rev: A



CLANCY DESIGN SERVICES LTD
Unit 13, Capitol Park, Pearce Way, Gloucester, Gloucestershire, GL2 5YD
TEL/FAX: 01452 502003 email: mail@clancydesignservices.com

This drawing is the copyright of Clancy Design Services Ltd. No liability will be accepted for amendments by others to either the printed or digital format.

Drg. Status: PLANNING