



Ground Floor Plan

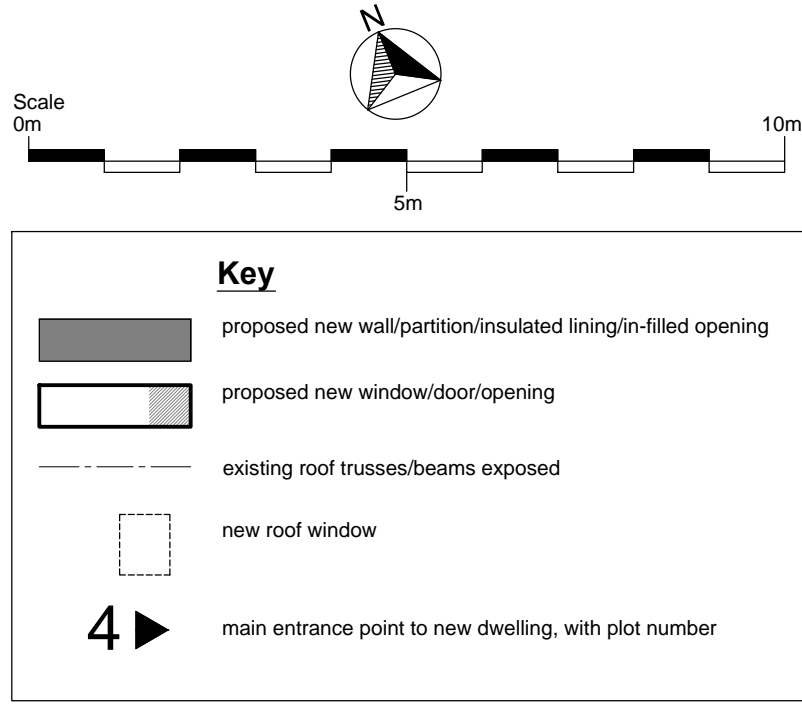


Schedule of Accommodation

Plot No.	GIFA (m²)	No. of Bedrooms	No. of Persons	No. of Storeys
03	113	3	5-6	1
04	122	3	5-6	1
05	90	2	4	1

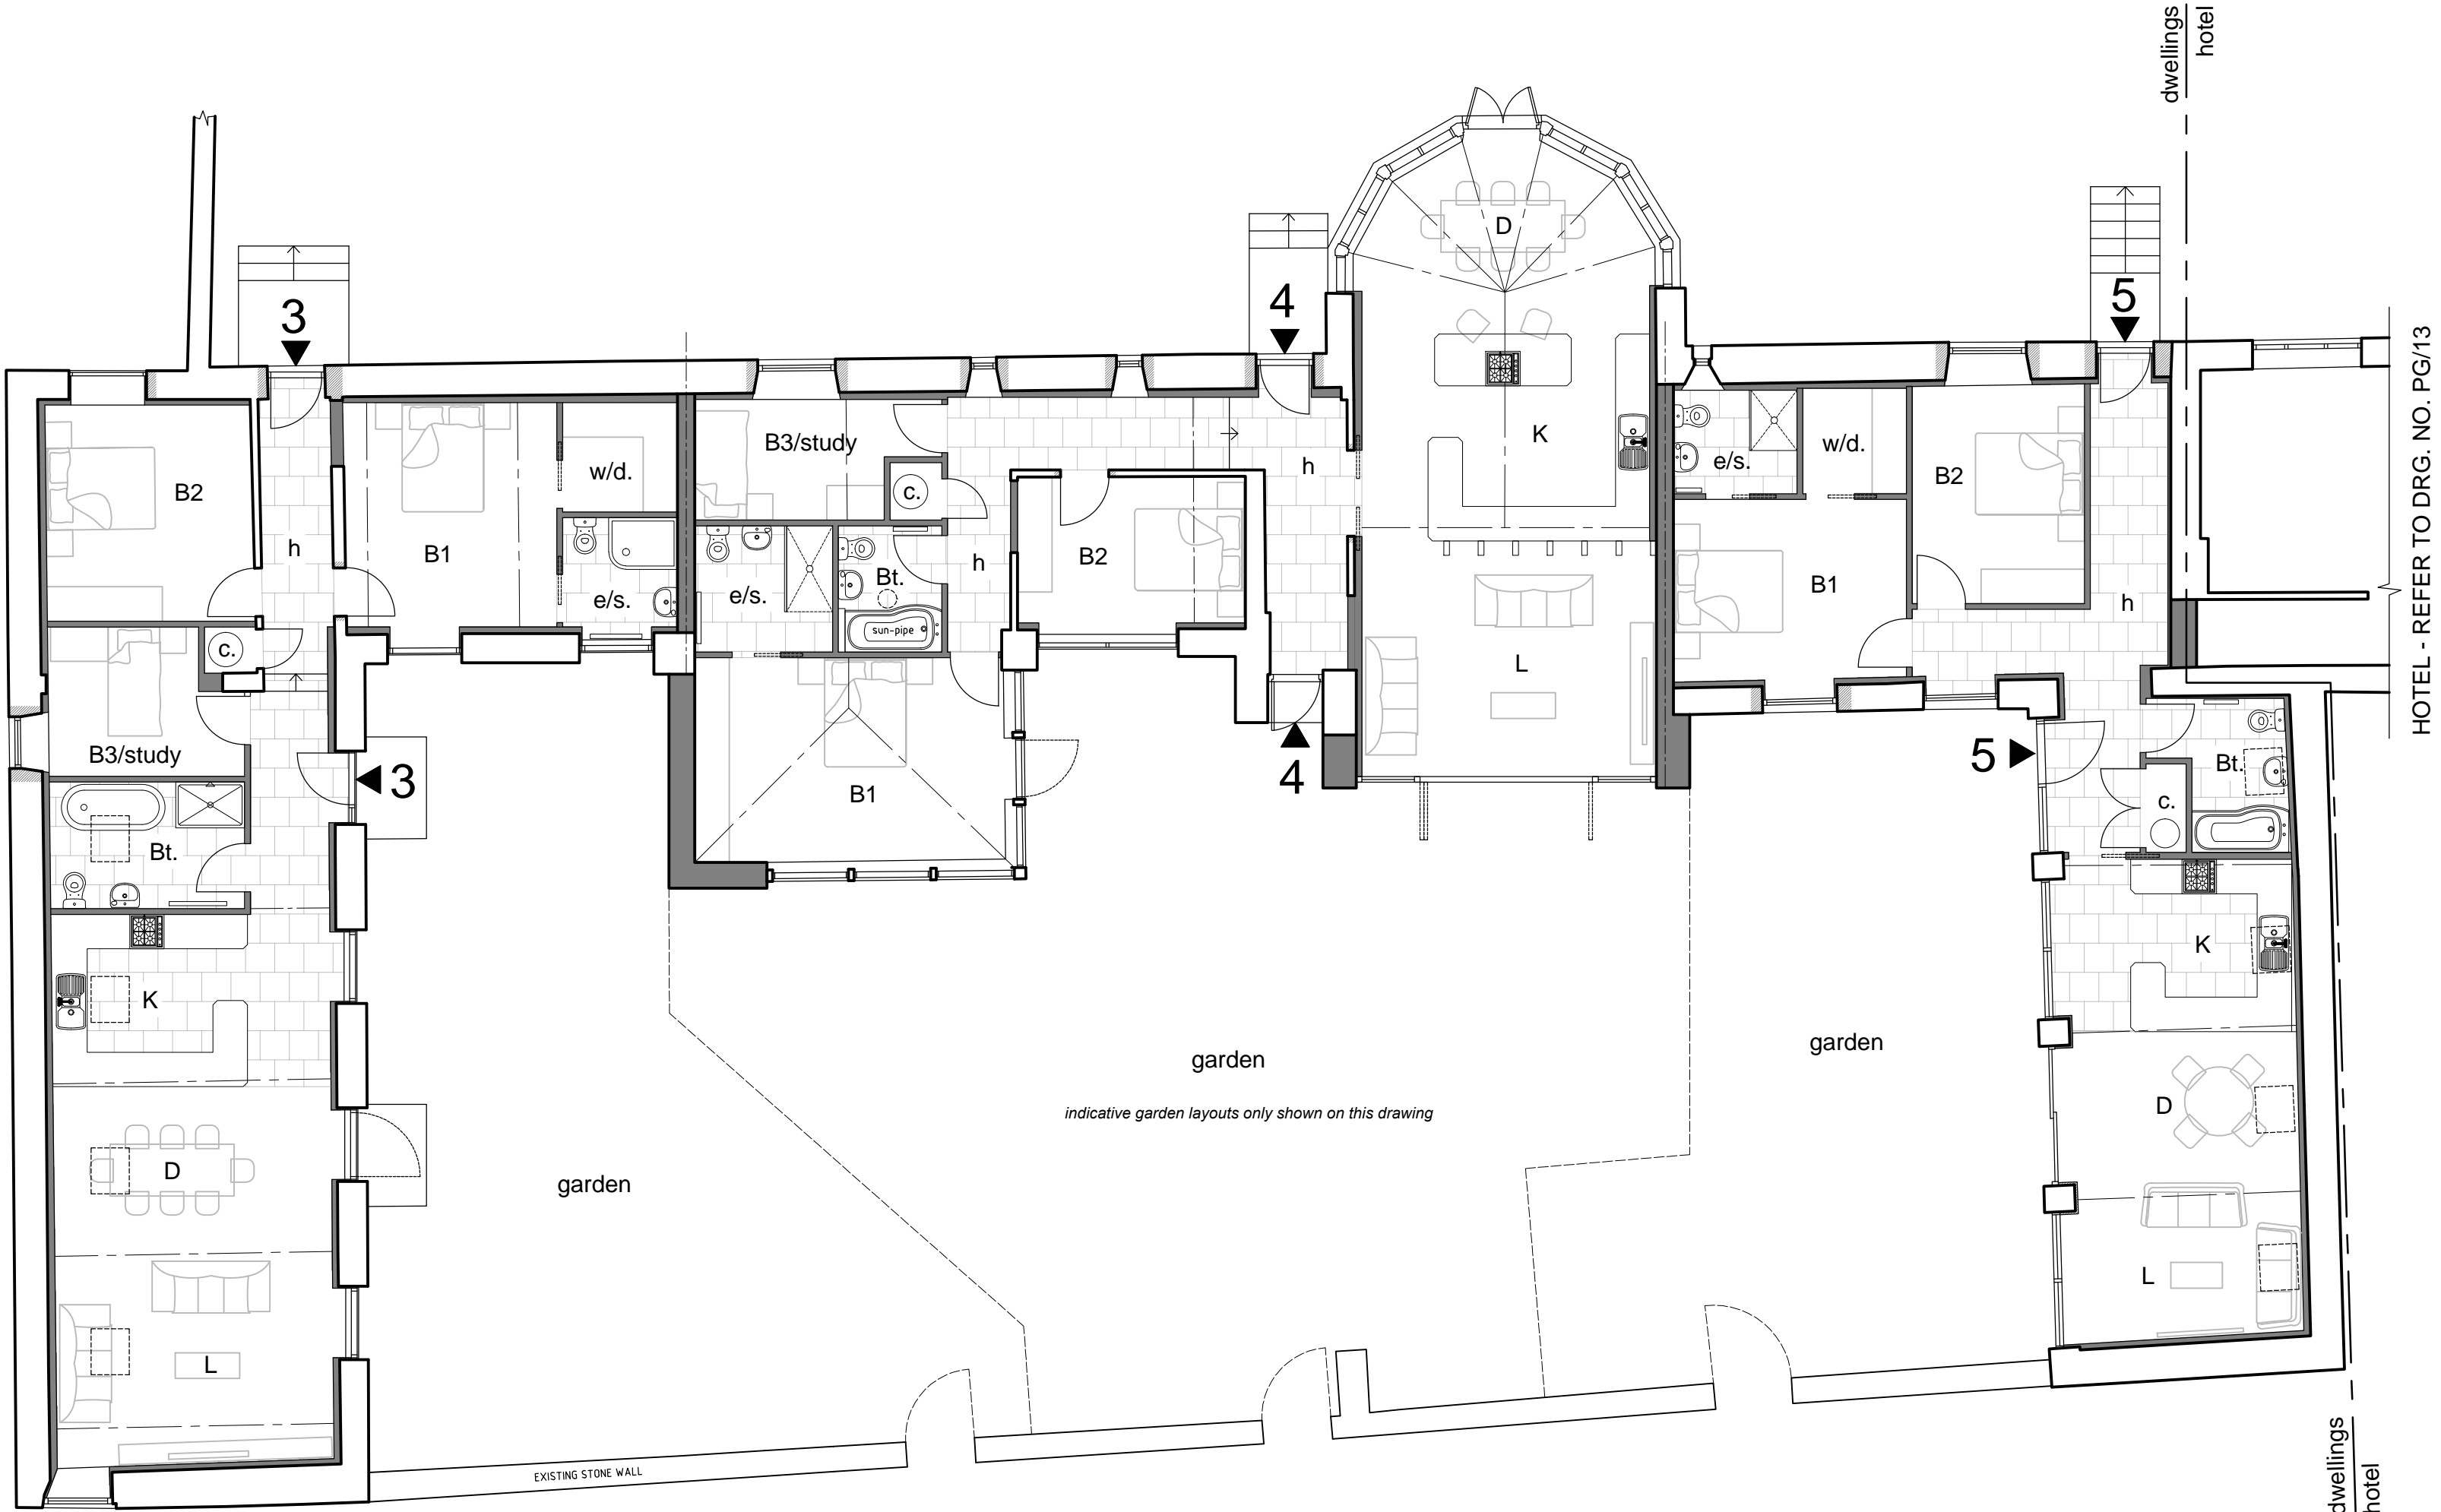


West Elevation (40)

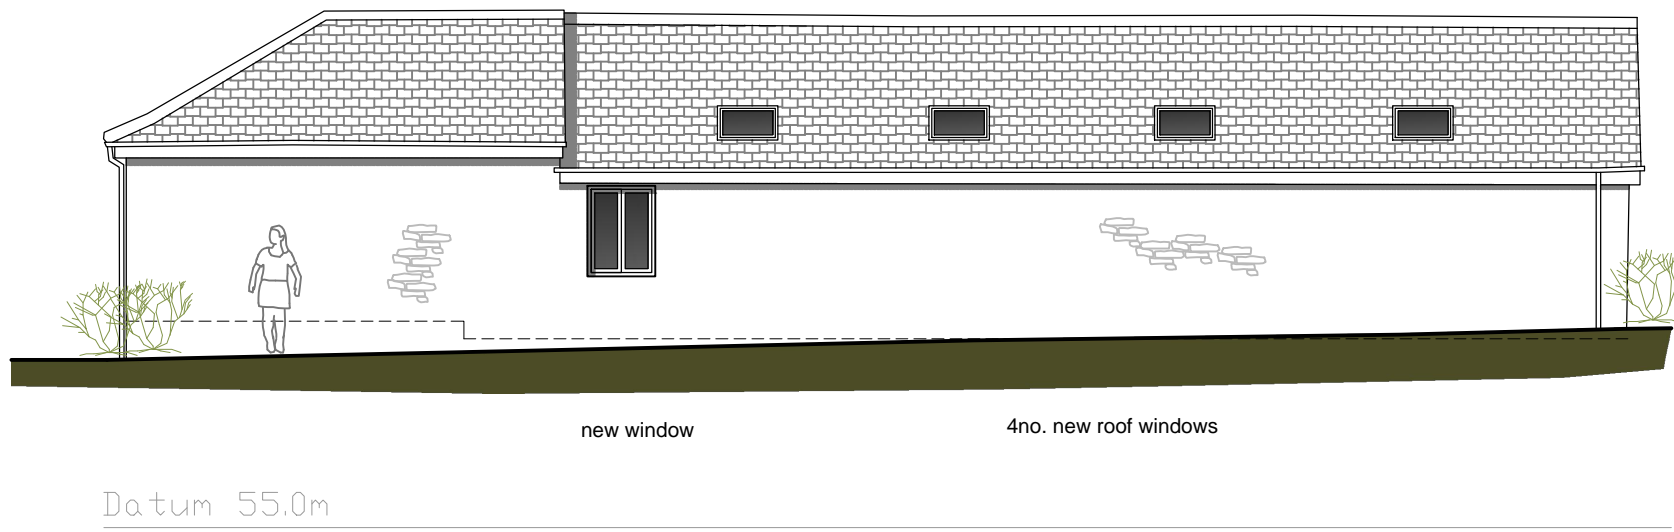


East Elevation (45)




Section XS-4

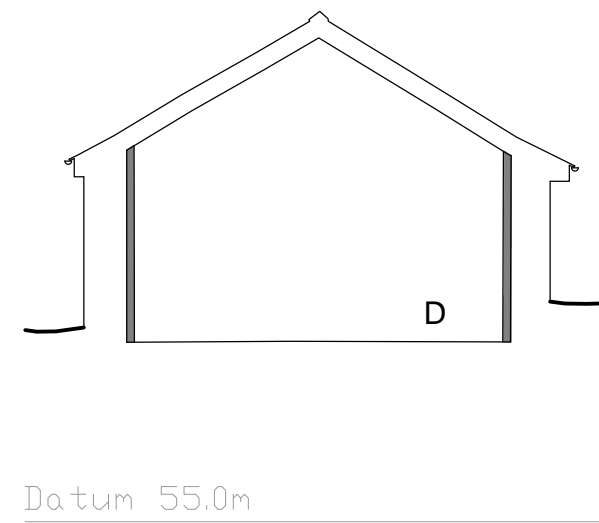

Section XS-5

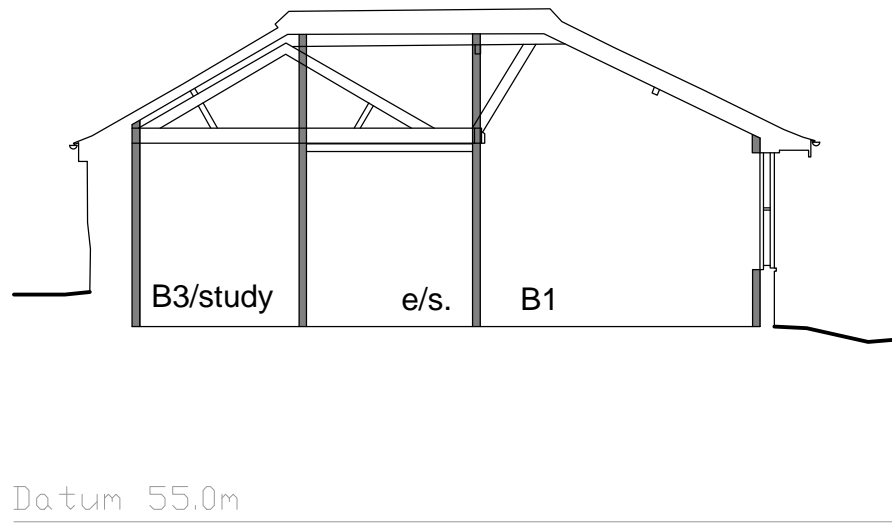


Section XS-6

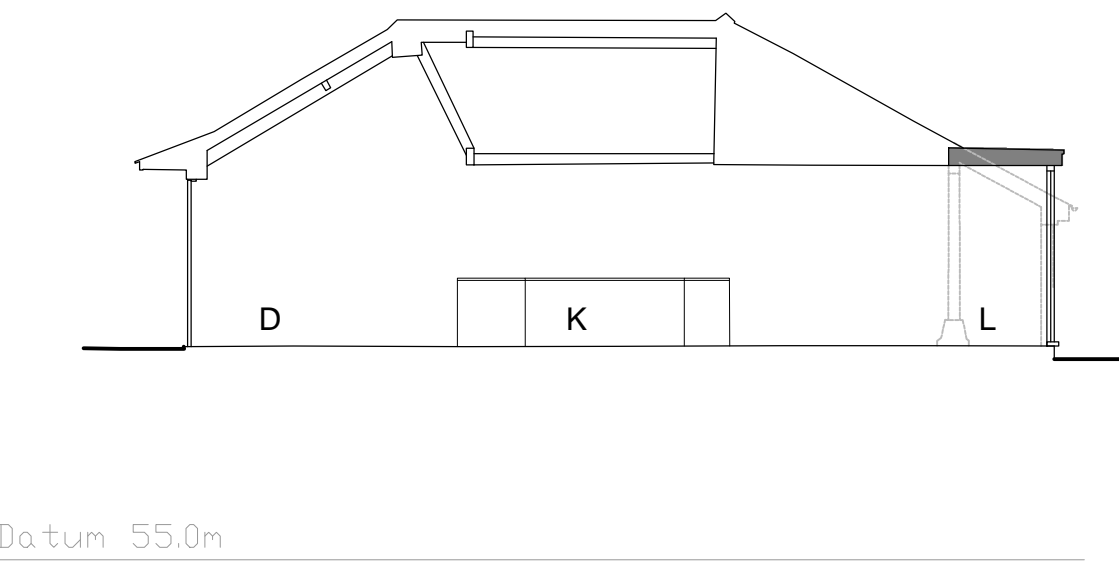

alterations to existing lean-to structure:  
existing lean-to replaced with flat roof; stone flank walls  
extended; new joinery doors & side screens to replace the  
existing. Refer to South Elevation (41) drawing

Key Plan:

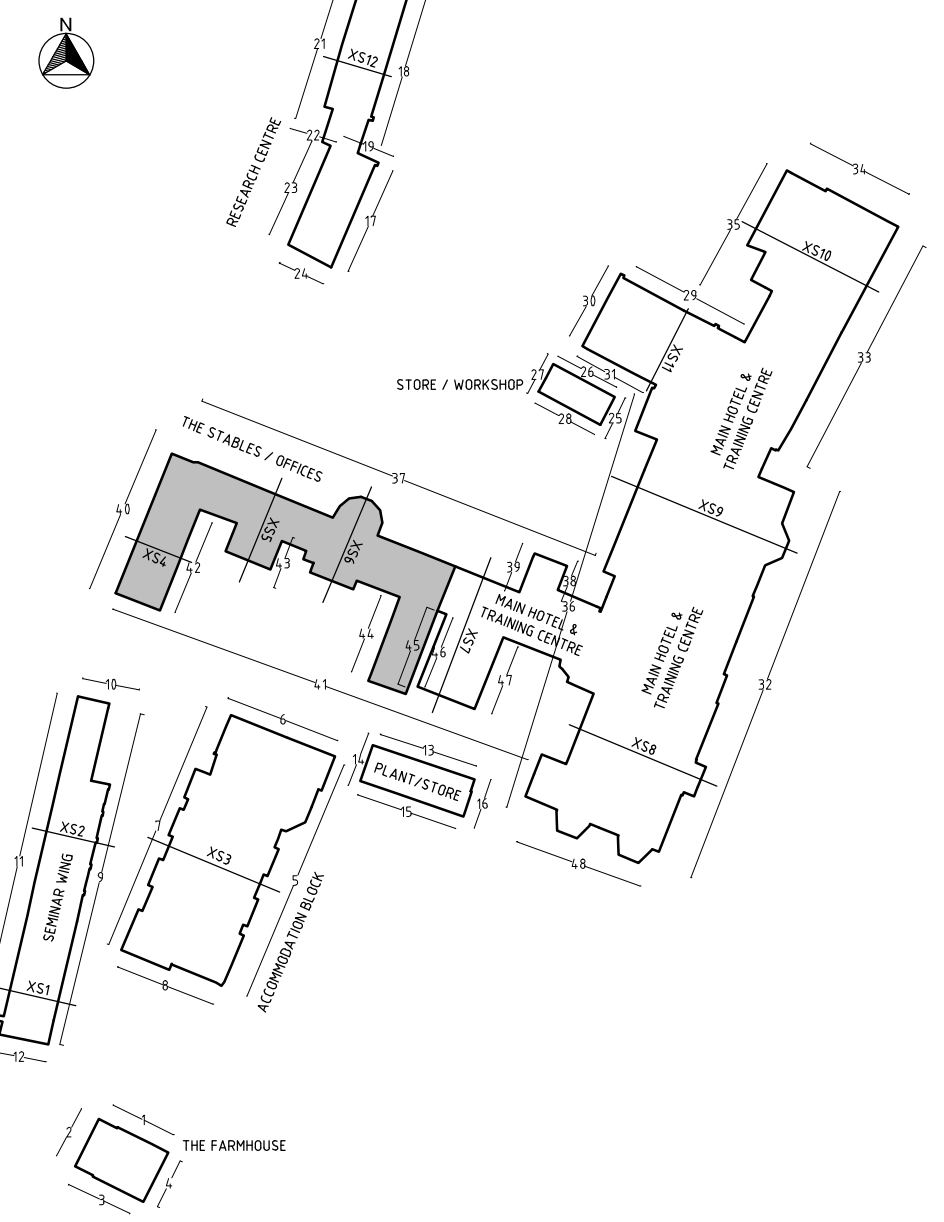

Notes  
Do NOT scale off this drawing.

Check dimensions before use and notify the Designer  
of any discrepancies immediately.

© Copyright belongs to the Designer.

Revisions

Job Title  
**PENYARD HOUSE, WESTON  
UNDER PENYARD, ROSS ON WYE.  
Proposed Building Conversions**

Drawing Title  
**THE STABLES: Floor Plans, Elevations  
& Sections as Proposed**

Drawn	Checked	Date	Scale
Monu/PT		01/11/2022	1:100A1
Job Number	Work Stage		

**PAUL THORNTON BUILDING DESIGN LTD**  
85 Park Road · Berry Hill · Coleford · Gloucestershire · GL16 7AG  
Tel/Fax: 01594 832300 E-Mail: info@ptbuildingdesign.co.uk

Drawing Number  
**PG/19**

Rev.