



All dimensions to be checked on site by contractor prior to preparation of shop drawings and commencement of work on site.  
Do not scale from this drawing.  
This drawing and the copyrights and patents therein are the property of Apex Architecture and may not be used or reproduced without consent.  
This drawing is to be read in conjunction with all relevant consultant's drawings/documents and any discrepancies or variations are to be notified to Apex Architecture before the affected work commences.

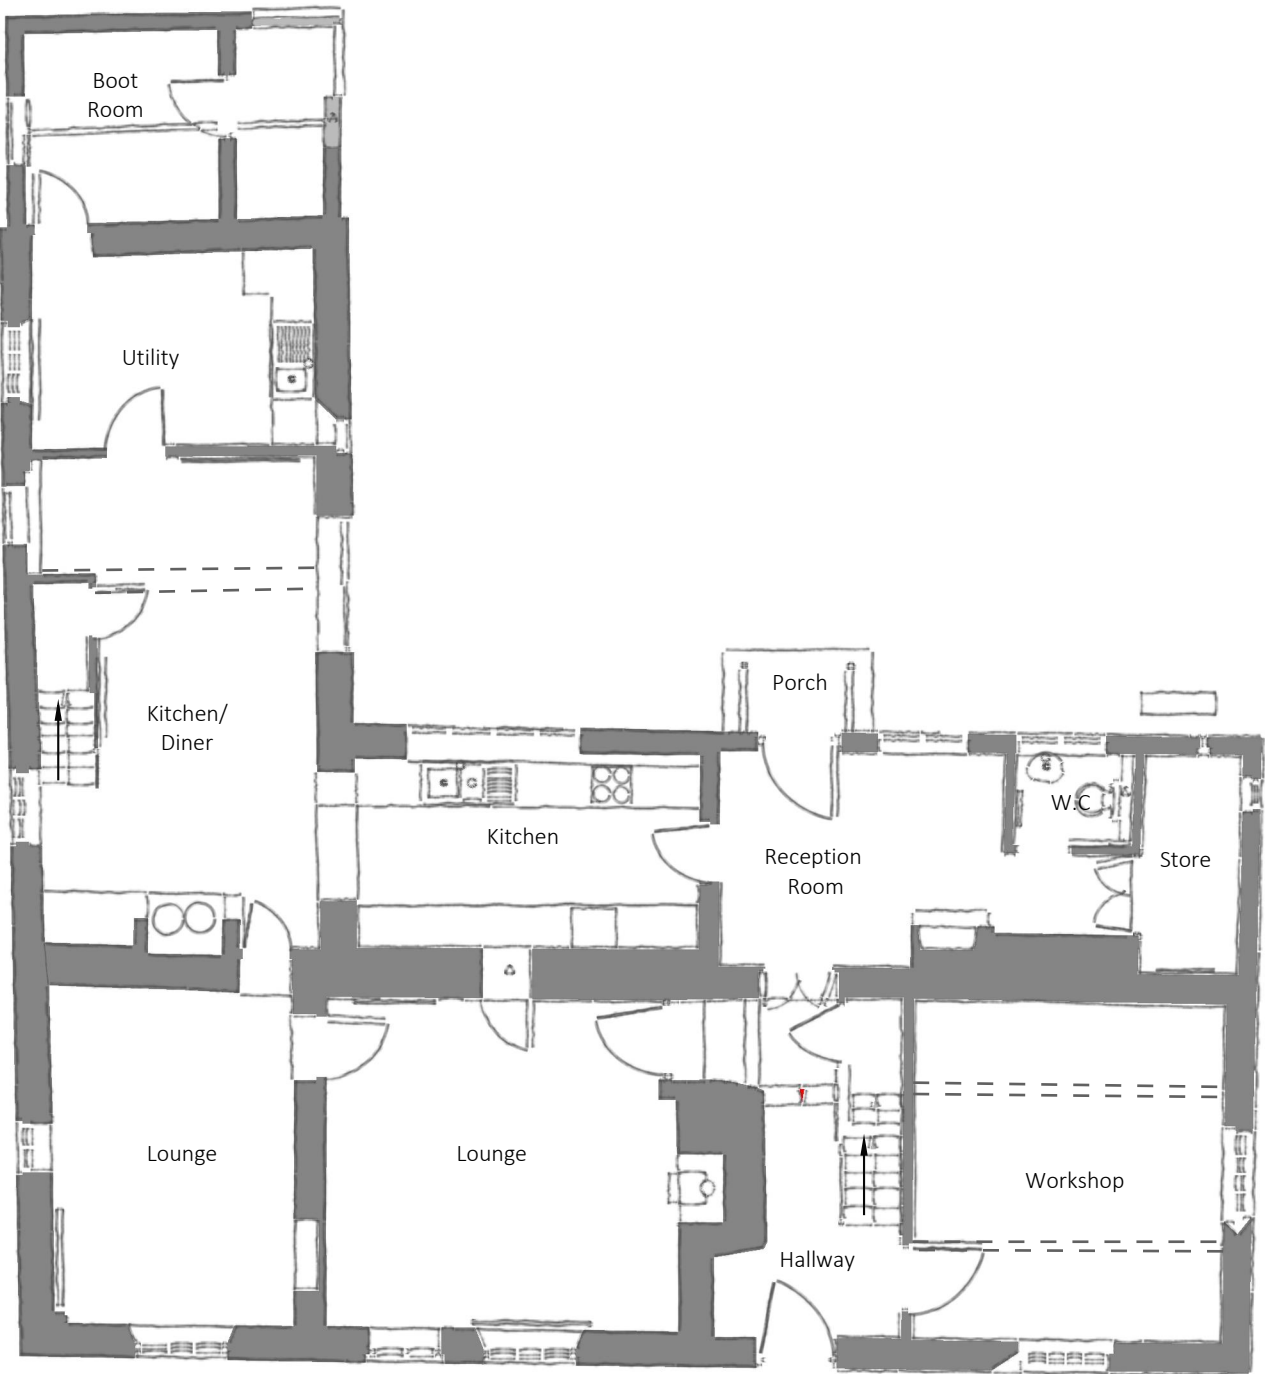

GROUND FLOOR PLAN  
Existing  
Scale 1:100

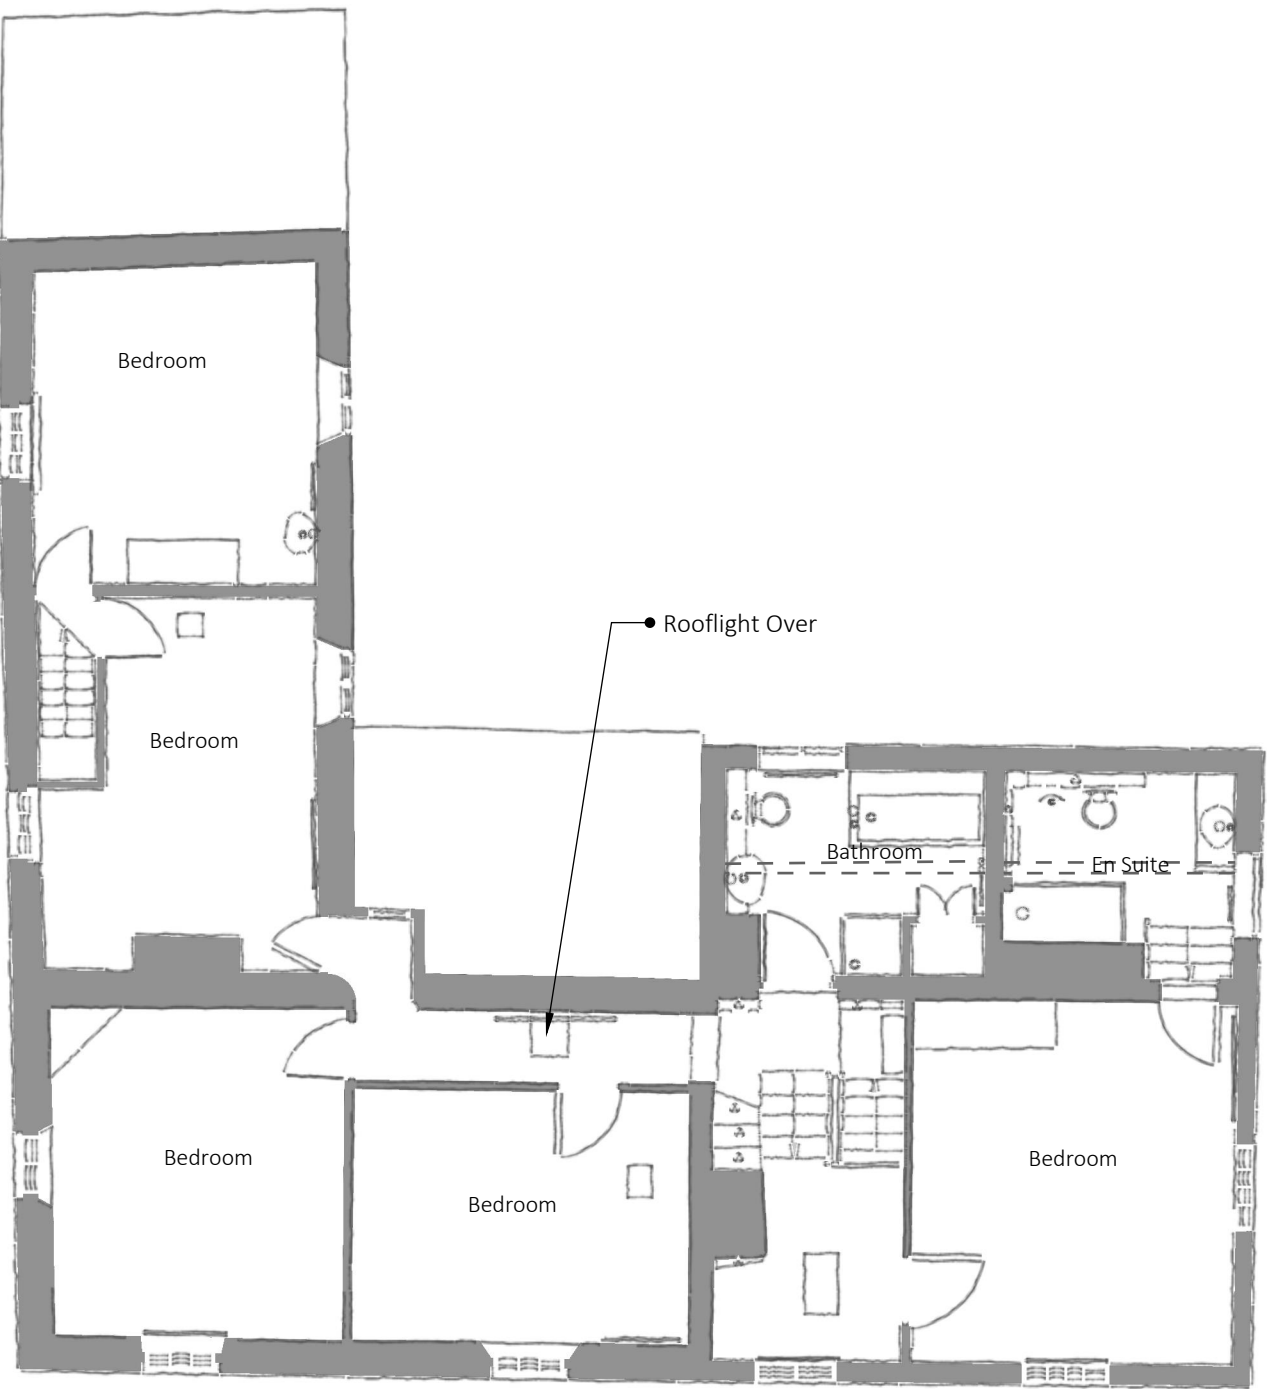

FIRST FLOOR PLAN  
Existing  
Scale 1:100



ROOF PLAN  
Existing  
Scale 1:100



FRONT (SOUTH) ELEVATION  
Existing  
Scale 1:100




REAR (NORTH) ELEVATION  
Existing  
Scale 1:100



SIDE (EAST) ELEVATION  
Existing  
Scale 1:100



SIDE (WEST) ELEVATION  
Existing  
Scale 1:100

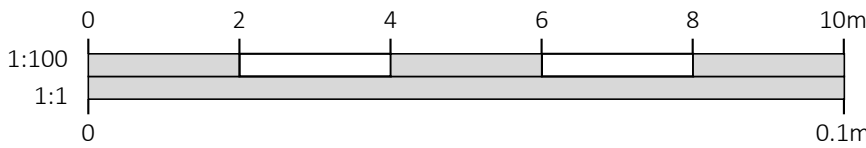

Oak House, Aylburton, Gloucestershire, GL15 6ST 01594 516161  
Wyastone Business Park, Monmouth, NP25 3SR 01600 800101  
The Site, 24 Chosen View Rd, Cheltenham, GL51 9LT 01242 650 980

Client Mr & Mrs Guy

Project  
Greenway,  
Glewstone,  
Ross-on-Wye, HR9 6AT

Title Proposed Extension & Outbuilding

Job No.	M114gw	Drawing No.	101	Revision	P1
---------	--------	-------------	-----	----------	----

Scale@A1	1:100	Issue	PLANNING	Date	11.07.21
----------	-------	-------	----------	------	----------

www.apexarchitectureltd.com enquire@apexarchitectureltd.com