


**Proposed Floor Plan**

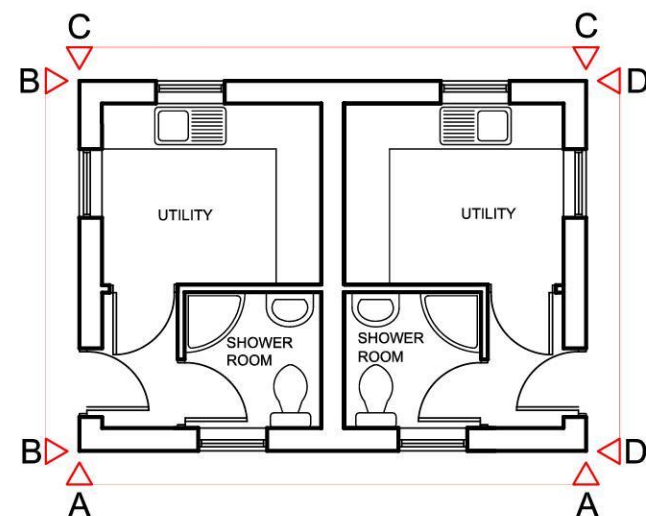

1:100 @ A3

**Material Details**

**WALLS:**

Cavity walls consisting of fair faced blocks internally and timber cladding externally.  
Cladding to be painted dark brown

**ROOF:**

Cement fibre slates

**WINDOWS & DOORS:**


Dark brown UPVC double glazed windows  
Dark brown solid timber doors

**Note:**

All dimensions shown in millimetres unless stated otherwise.

For locations of proposed semi detached utility/shower blocks refer to Tirlun Design Associates drawing no. TDA.2406.03 Revision A.

**Elevation A-A**

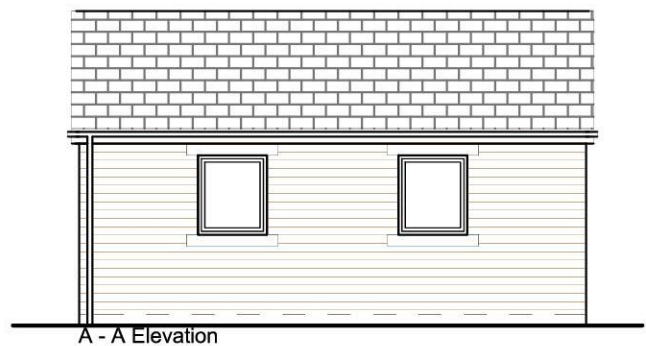


1:100 @ A3

**Elevation B-B**




1:100 @ A3

**Elevation C-C**

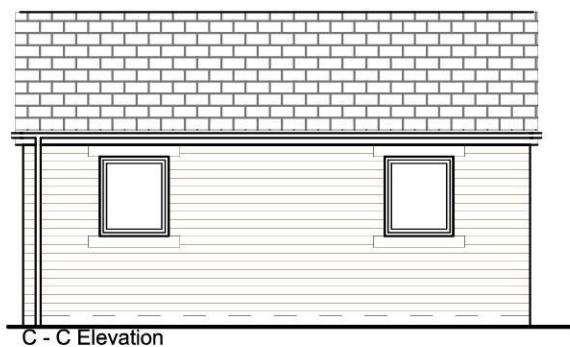


1:100 @ A3

**Elevation D-D**

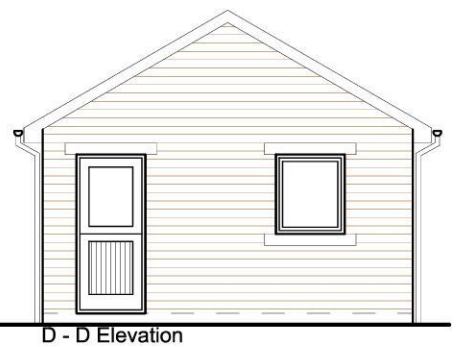

1:100 @ A3

REV	NOTES	BY	DATE
<div><div><div>TDA THE GRANARY NEWLAND FAWR FARM LLANGAN CF35 5DN TEL: 01446 789367</div><div> Environment • Landscape • Design</div></div><div>CLIENT <b>MR. TERRY SMITH</b></div><div><div>DRAWING NUMBER TDA.2406.07</div><div>SCALE 1:50 @ A3</div></div><div><div>DRAWN RHC</div><div>DATE MAY 2019</div></div><div>PROJECT PROPOSED EXTENSION TO EXISTING GYPSY &amp; TRAVELLER SITE AT OAK FILED, NASHEND LANE</div><div>DRAWING TITLE PROPOSED SEMI DETACHED UTILITY/SOWER BLOCKS (PLANS &amp; ELEVATIONS)</div></div>			