





Front Elevation

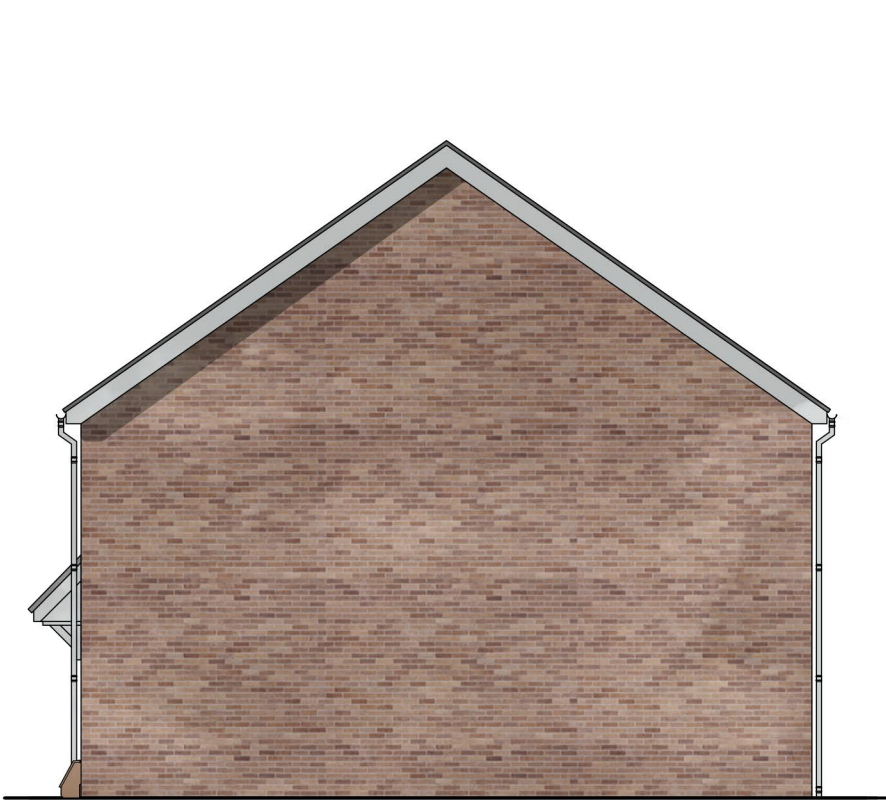


Side Elevation




Rear Elevation

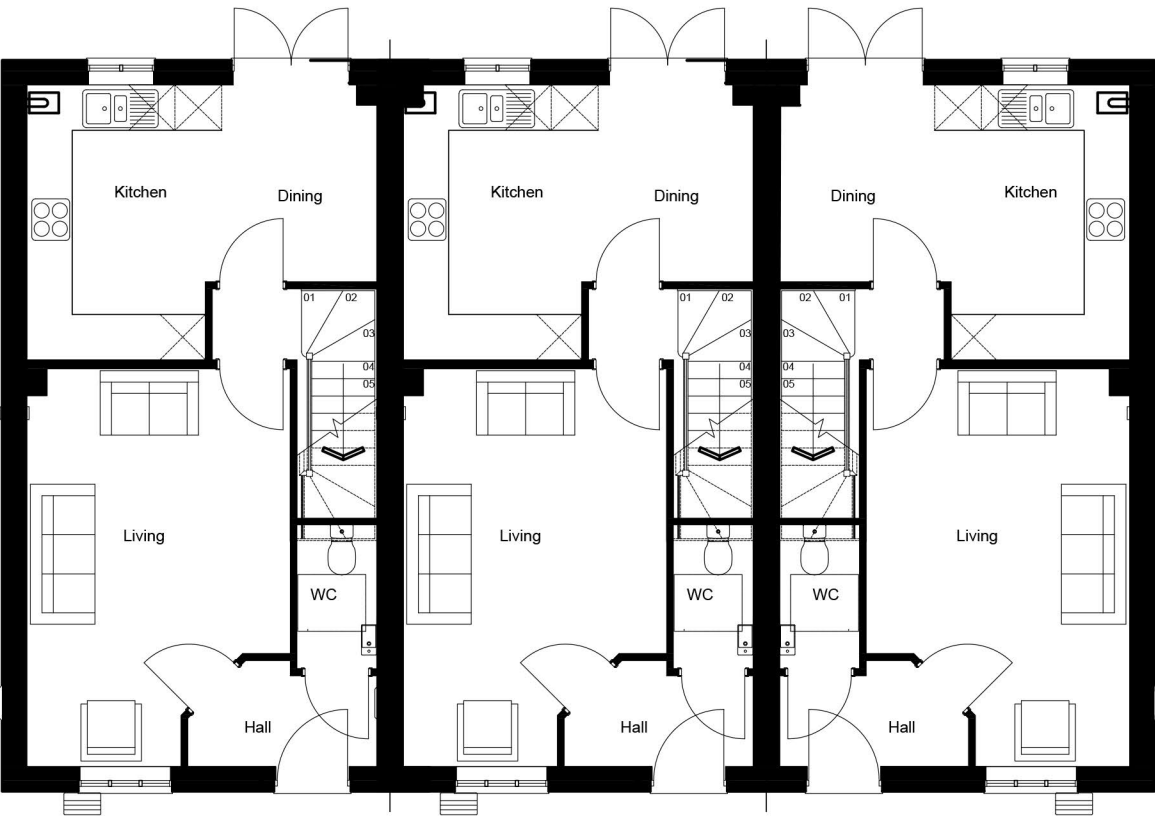

Ground Floor Plan

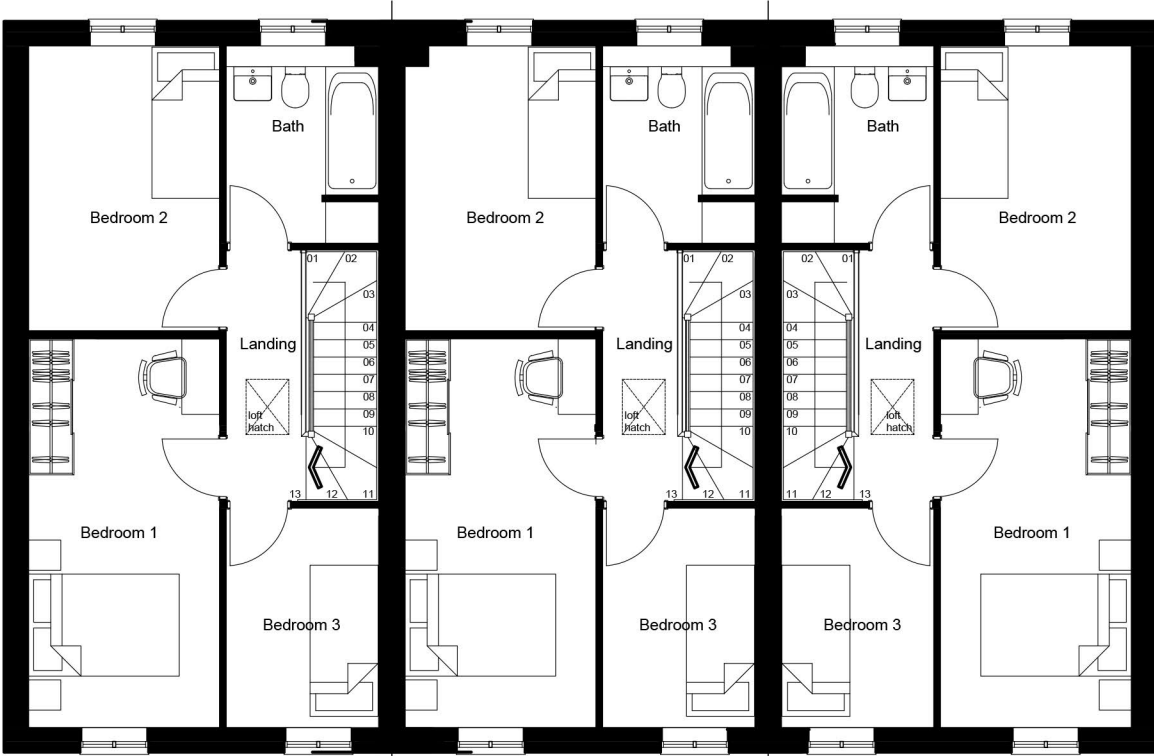

First Floor Plan

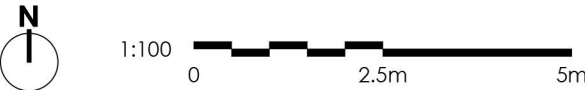

WESTON UNDER PENYARD
GA PLANS AND ELES : CAVAN (AR)

ABA PROJECT NUMBER: P21-2340
ABA DRAWING NUMBER: P205
DRAWING STATUS: PLANNING

CLIENT: LAGAN HOMES
SCALE: 1:100@A2
DATE: 12.01.2024

REVISION: B
DRAWN BY: GJ
CHECKED BY: GJ

| | | | | |
|---|------------|----------------------------------|------------|------------|
| B | 16.05.2024 | INDICATIVE PV PANEL SHOWN | GJ | GJ |
| A | 12.01.2024 | GINNELL OMITTED AND HT COLOURED. | GJ | GJ |
| REV | DATE | DESCRIPTION | REVISED BY | CHECKED BY |
| UNIQUE DRAWING NO: #####-##-##-##-##-#### | | | | |

ARMSTRONGBURTONARCHITECTS
PART OF PEGASUS GROUP
MILFORD HOUSE, 260 LICHFIELD ROAD, BIRMINGHAM, B74 2UH
T:0121 323 2332 E:INFO@ARMSTRONGBURTON.CO.UK W:ARMSTRONGBURTON.COM

All Intellectual Property Rights (including copyright) in or arising out of this drawing and the building works depicted are owned by Pegasus Planning Group Ltd t/a Armstrong Burton Group &/or Armstrong Burton Architects Ltd and may not be reproduced without a written licence to copy. Pegasus Group accepts no liability for any use of this document other than for its original purpose and by the original client except in circumstances where approval for use has been supplied by Pegasus in writing. © Pegasus Planning Group Limited. © Crown copyright and database rights OS 100042093. Promap Licence number 100020449. EmapiSite Licence number 0100031673. Terms & Conditions @ pegasusgroup.co.uk