



1 South Elevation
1:100




2 West Elevation
1:100

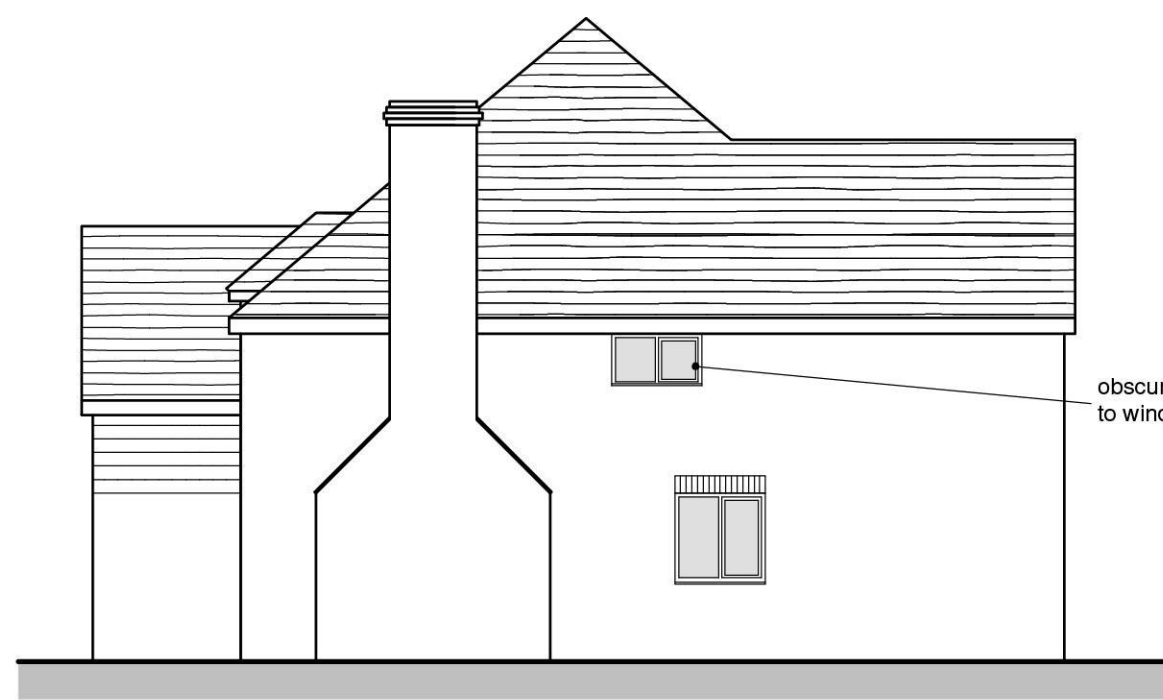



3 North Elevation
1:100

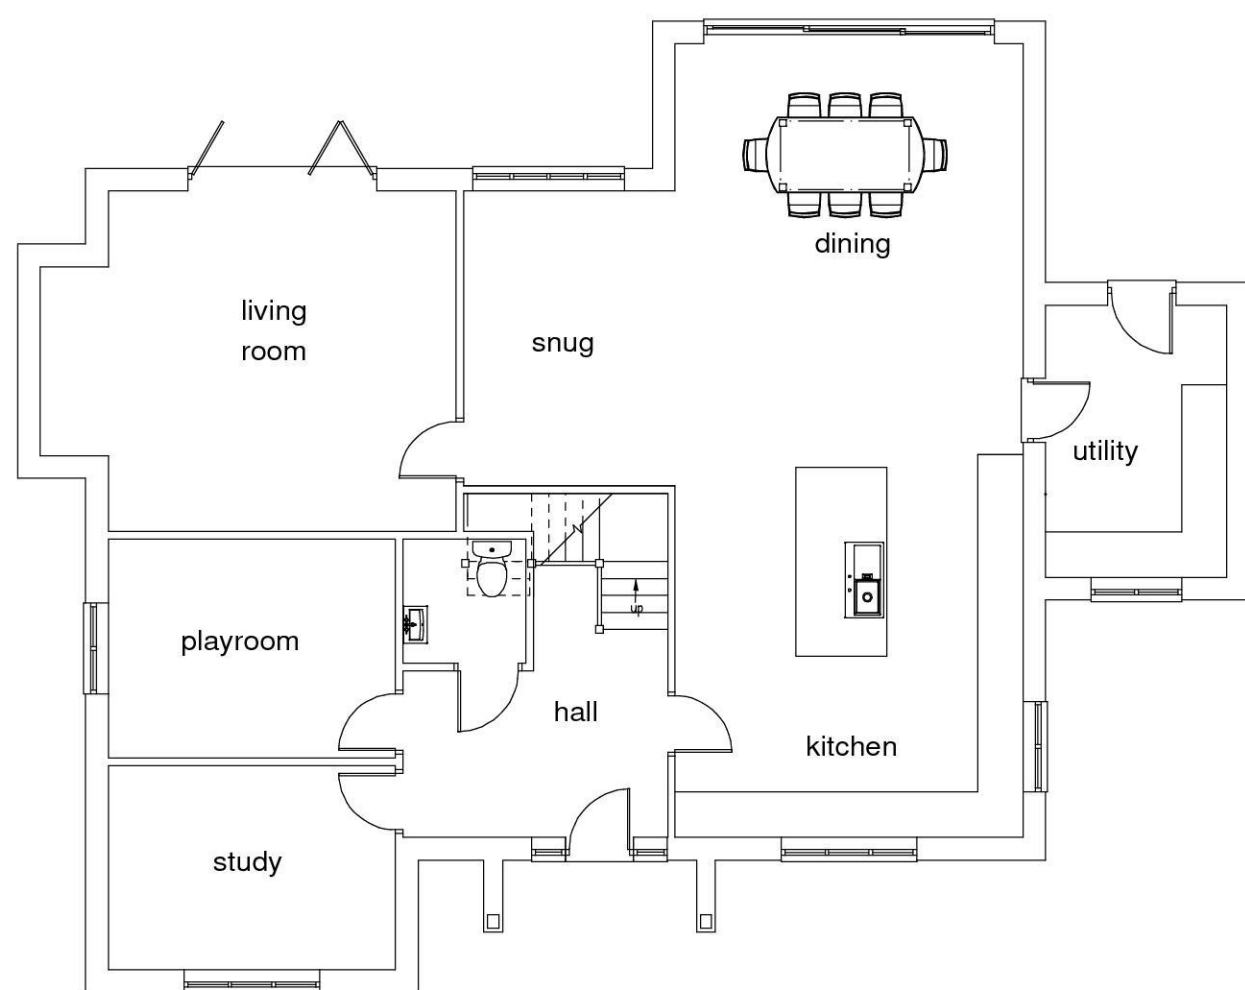

5 Ground Floor Plan
1:100

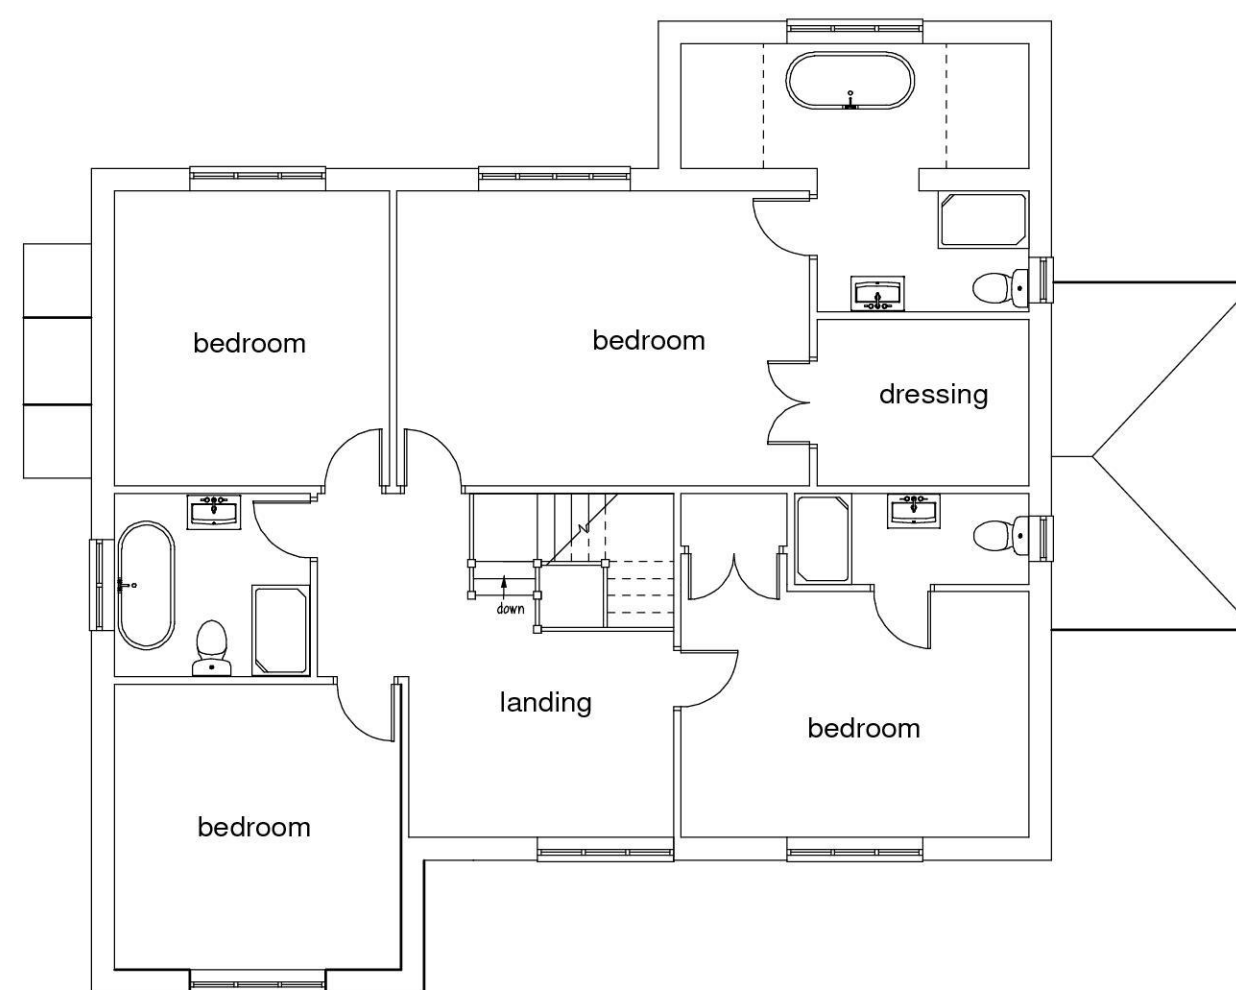

6 First Floor Plan
1:100

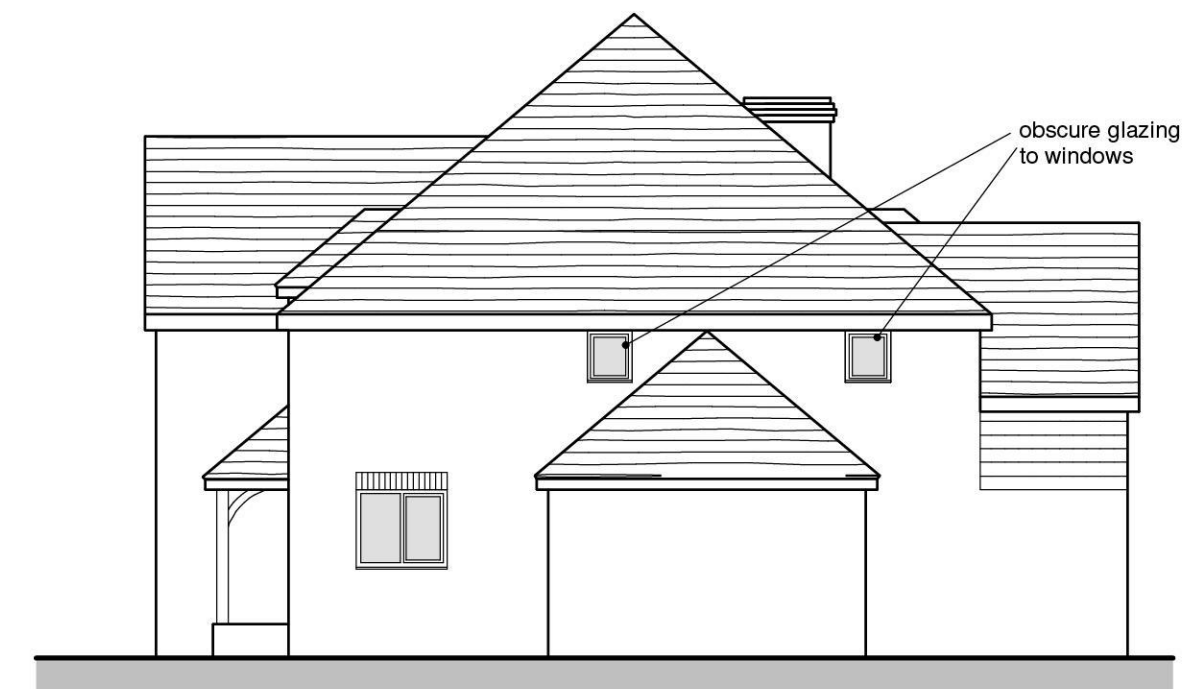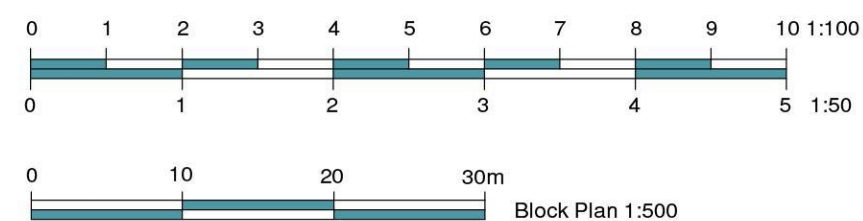

4 East Elevation
1:100

NOTES:

All dimensions must be checked on site.
Nigel J Teale are not responsible for any work commenced by the Client/Contractor prior to the issue of statutory approvals.

Nigel J Teale Planning and Architectural Design  Acorn Business Centre Office 10, Roberts End, Hanley Swan WR8 0DN Tel 07787 538805 	January 2020	
	Scale 1:100 (A2)	
Proposed New Dwelling	Drawing No.	Version
Land North of Caves Folly Nursery, Ewendine Lane, Colwall, Herefordshire	4334A-01	Rev01 June 2020