
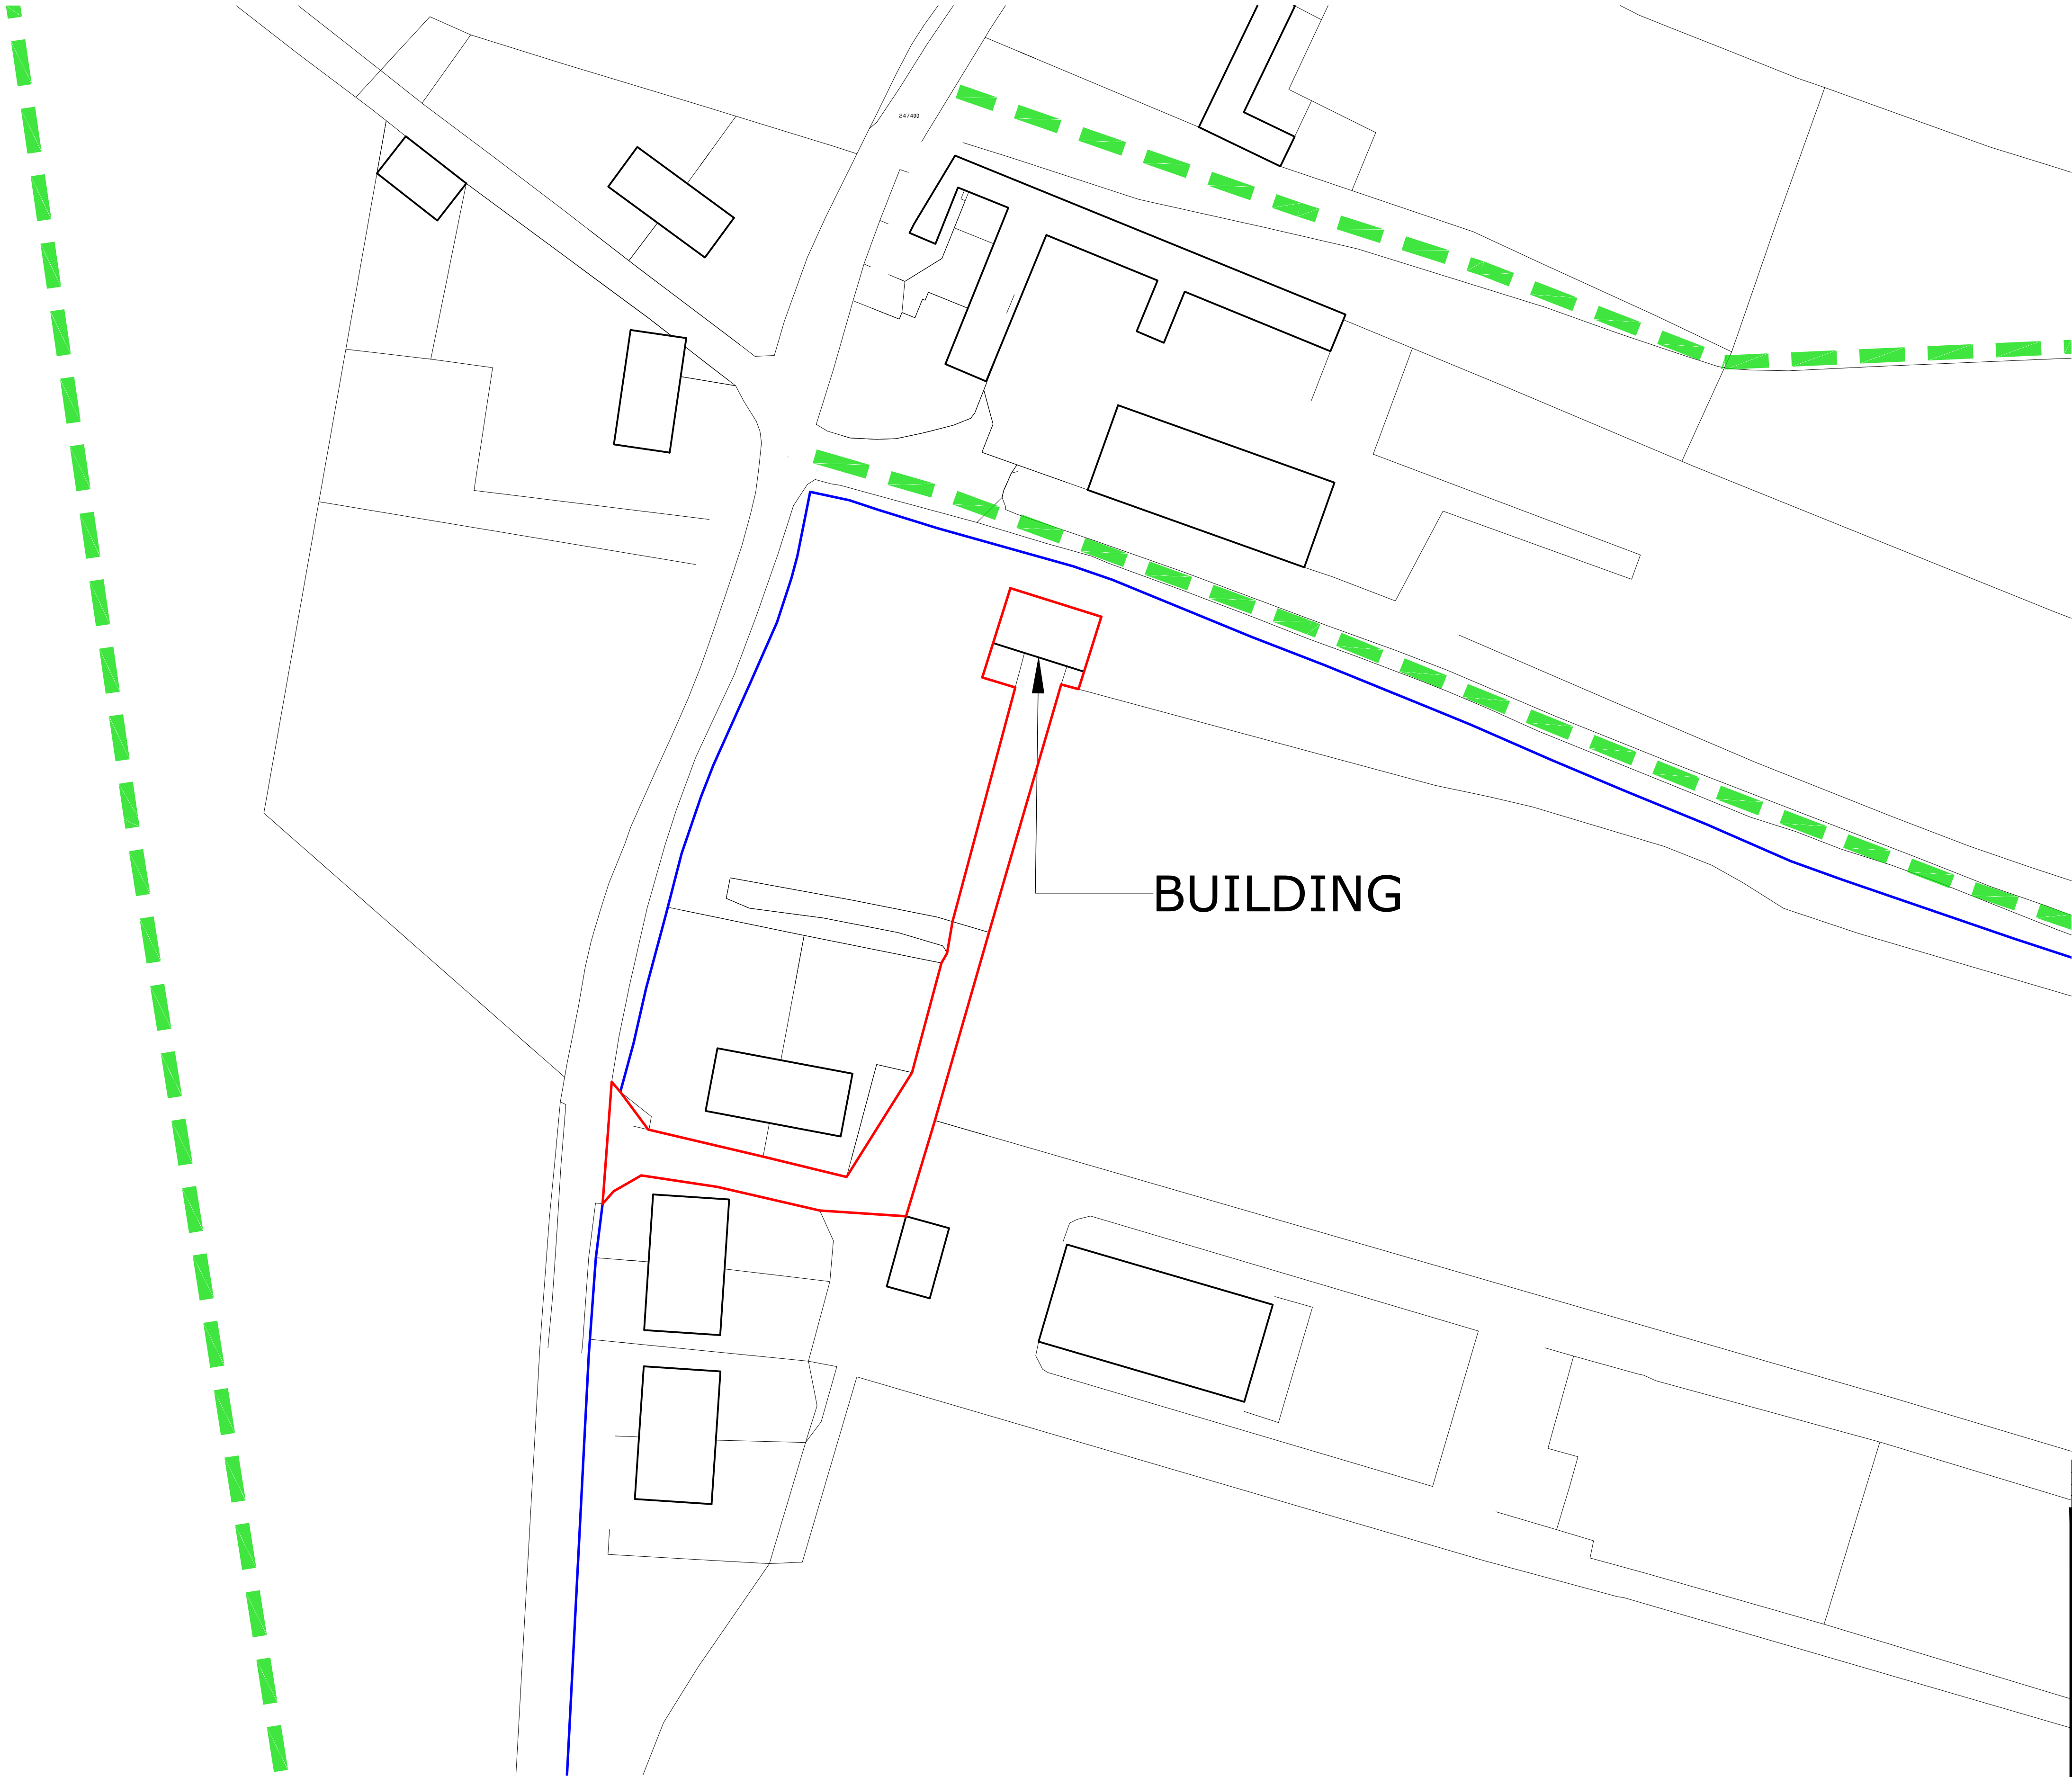


Ordnance Survey, (c) Crown Copyright 2024. All rights reserved. Licence number 100022432

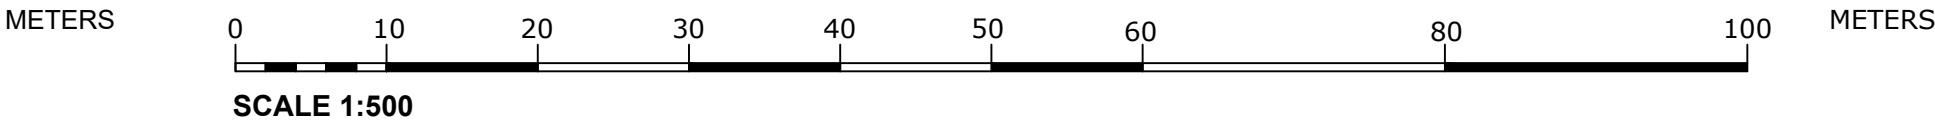

- KEY**
- Application boundary (844m<sup>2</sup>)
  - Additional Land Ownership

**FOR DEVELOPMENT CONTROL  
PURPOSES ONLY**

0	24/05/2024	First Issue		DTH
Rev	DATE	Purpose of revision		Drawn
<div><b>Mid West PLANNING</b></div>				
Project <b>AGRICULTURAL BUILDING CHANGE OF USE at LAND SOUTH OF BURMARSH TRADING ESTATE BURMARSH ROAD, SUTTON ST NICHOLAS HEREFORDSHIRE, HR1 3BP</b>				
Client <b>MR B. DRUMMOND</b>				
Drawing title <b>SITE PLAN</b>				
Scale <b>1:500 @ A1</b>		Date <b>24 May 2024</b>	Drawn-by <b>DTH</b>	
Drawing number <b>101697/DRUMMOND/008/PL02</b>				Rev <b>0</b>