



DRG No H132/BH/01/01/4622/012

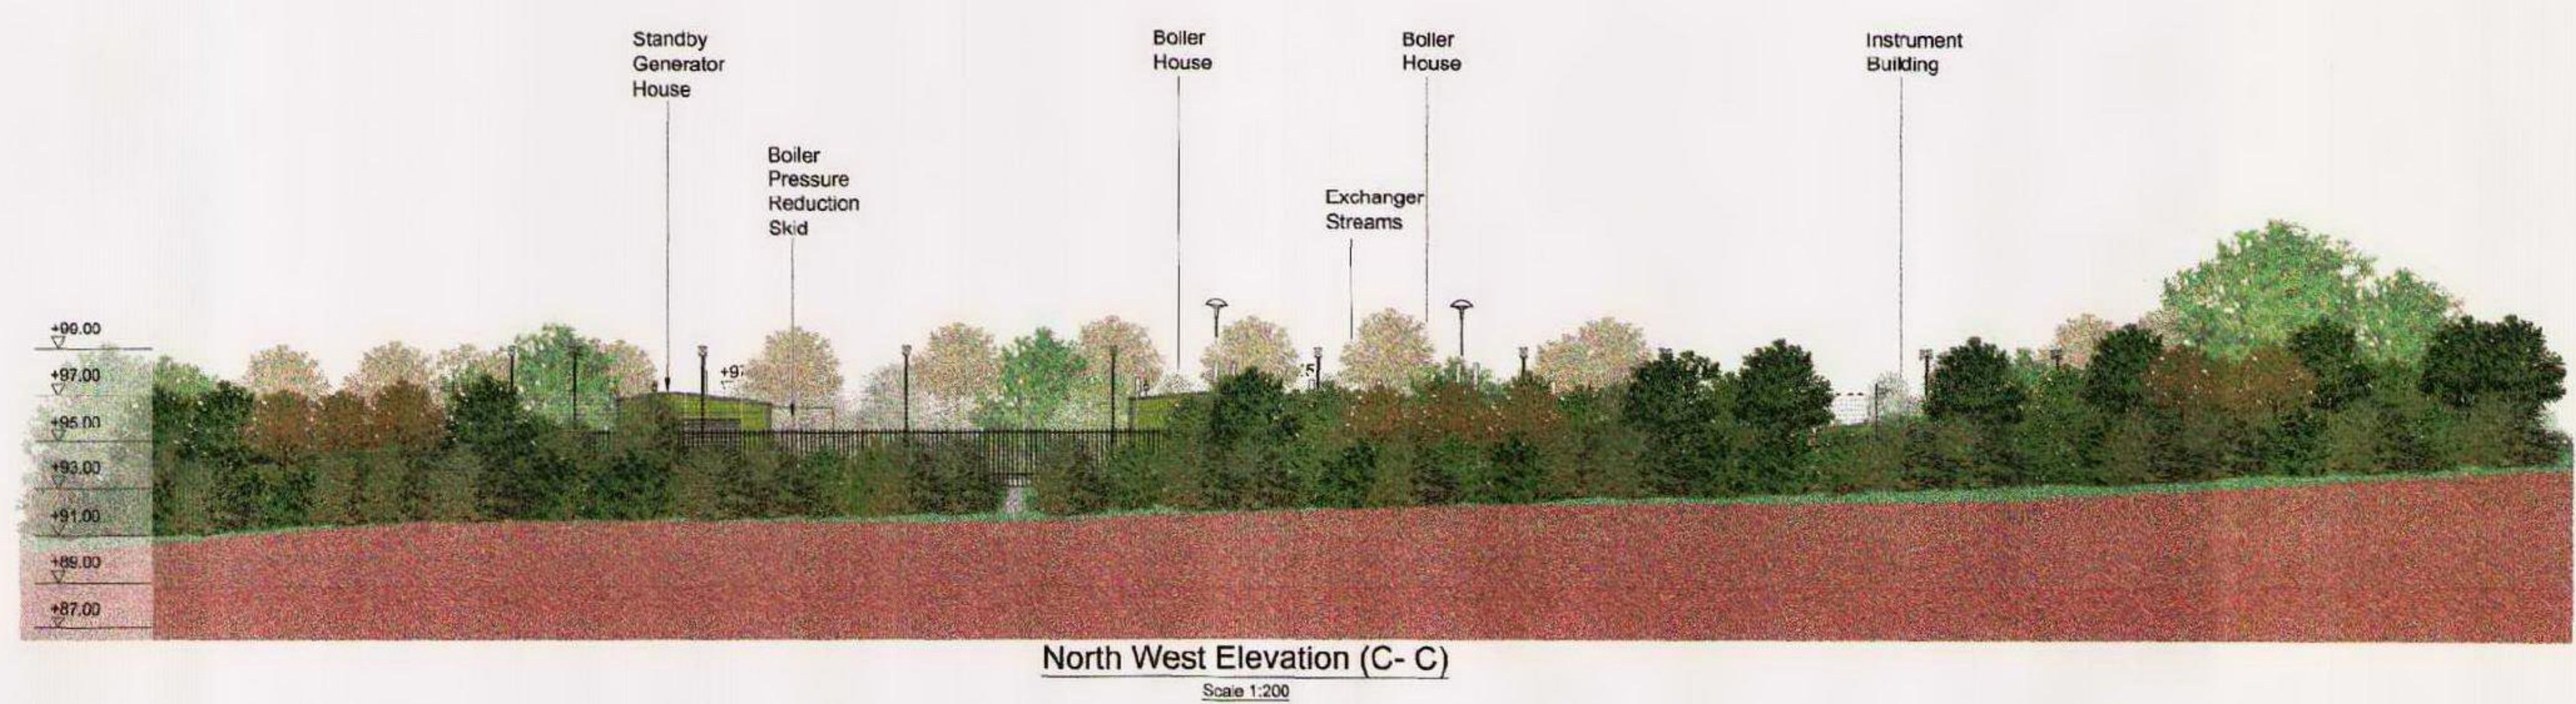


North West Elevation (C-C)
Scale 1:200

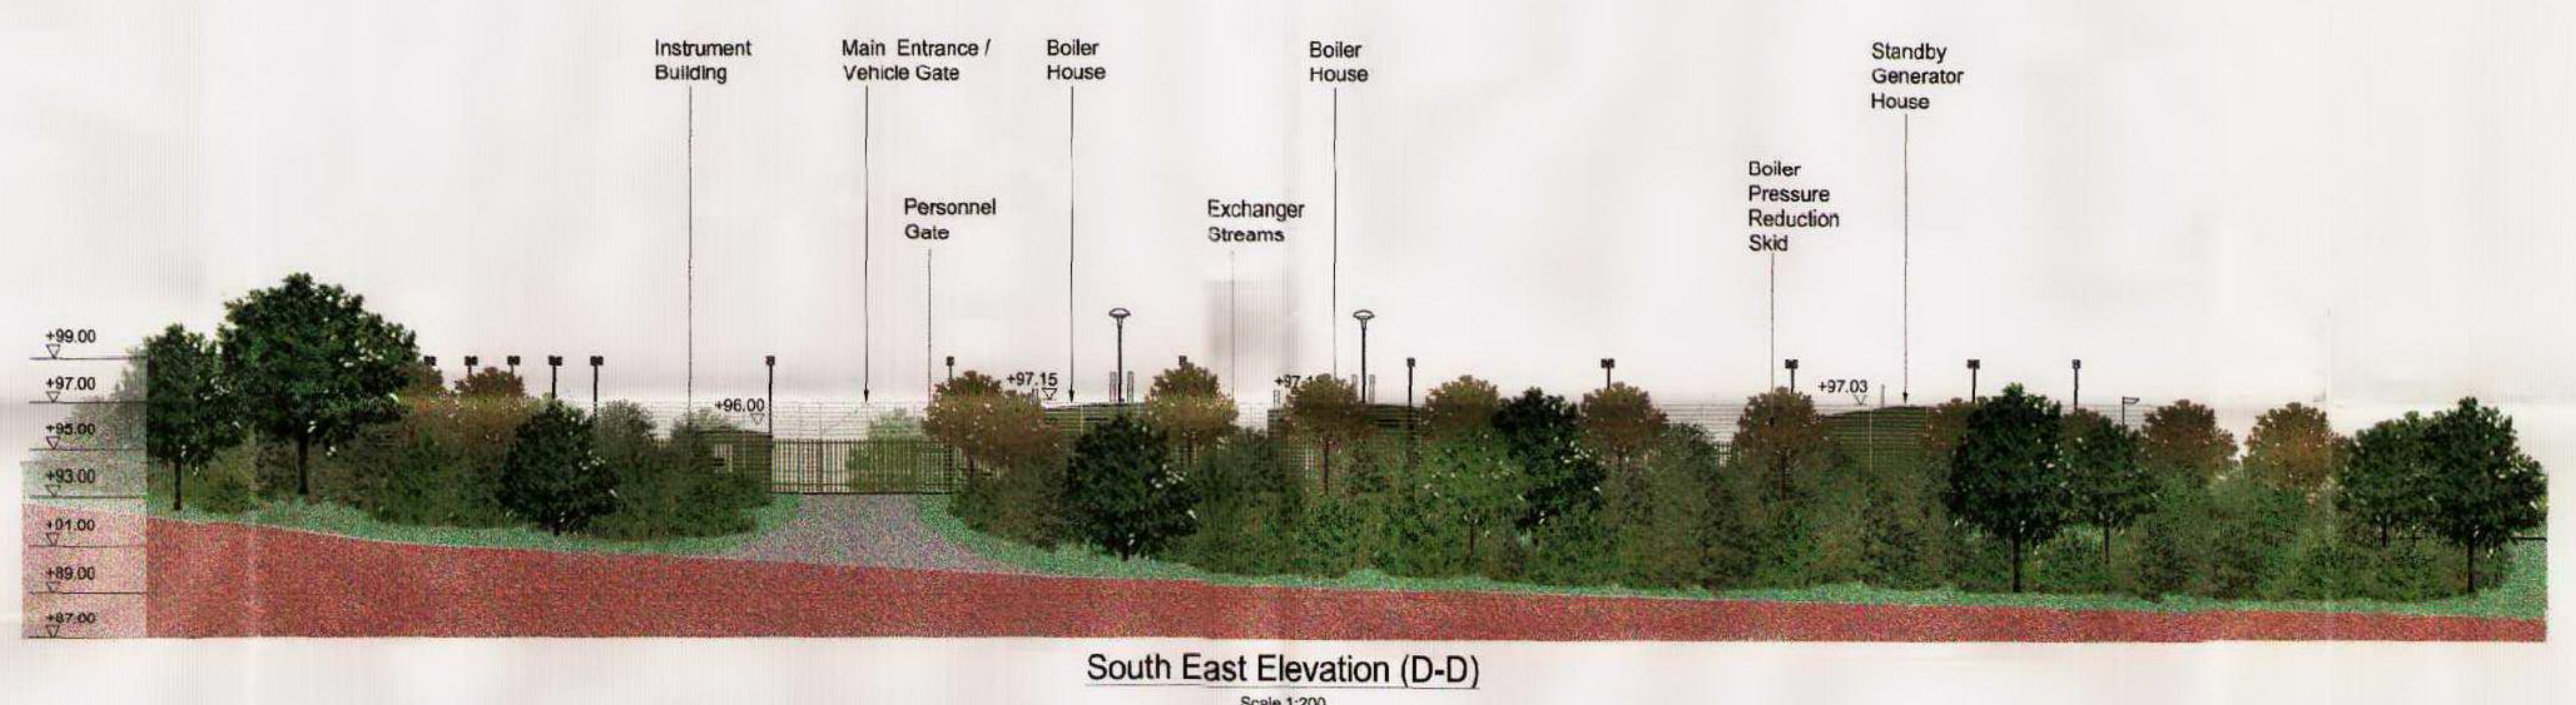

South East Elevation (D-D)
Scale 1:200

Key:

- 4.0m high Electric security fence, type Trophy 48 system by Powerfence or equal and approved manufacturer.
- 2.4m high Palisade security fence, by client approved manufacturer.
- Colour BS4800 Olive Green 12 B 27.
- 8m high Union AL4000 Floodlights by Abacus lighting or equal approved manufacturer to be confirmed by client.
- Security cameras fixed 4.5m high, by client approved manufacturer.
(various views indicated)
- Perimeter security lights fixed at 6.0m high, by client approved manufacturer.
(various views indicated)
- External building cladding
- Walls (Kingspan cladding, KS1000MR)
- Roof (Kingspan cladding, KS1000RW)
- Colour BS4800 Olive Green 12 B 27.

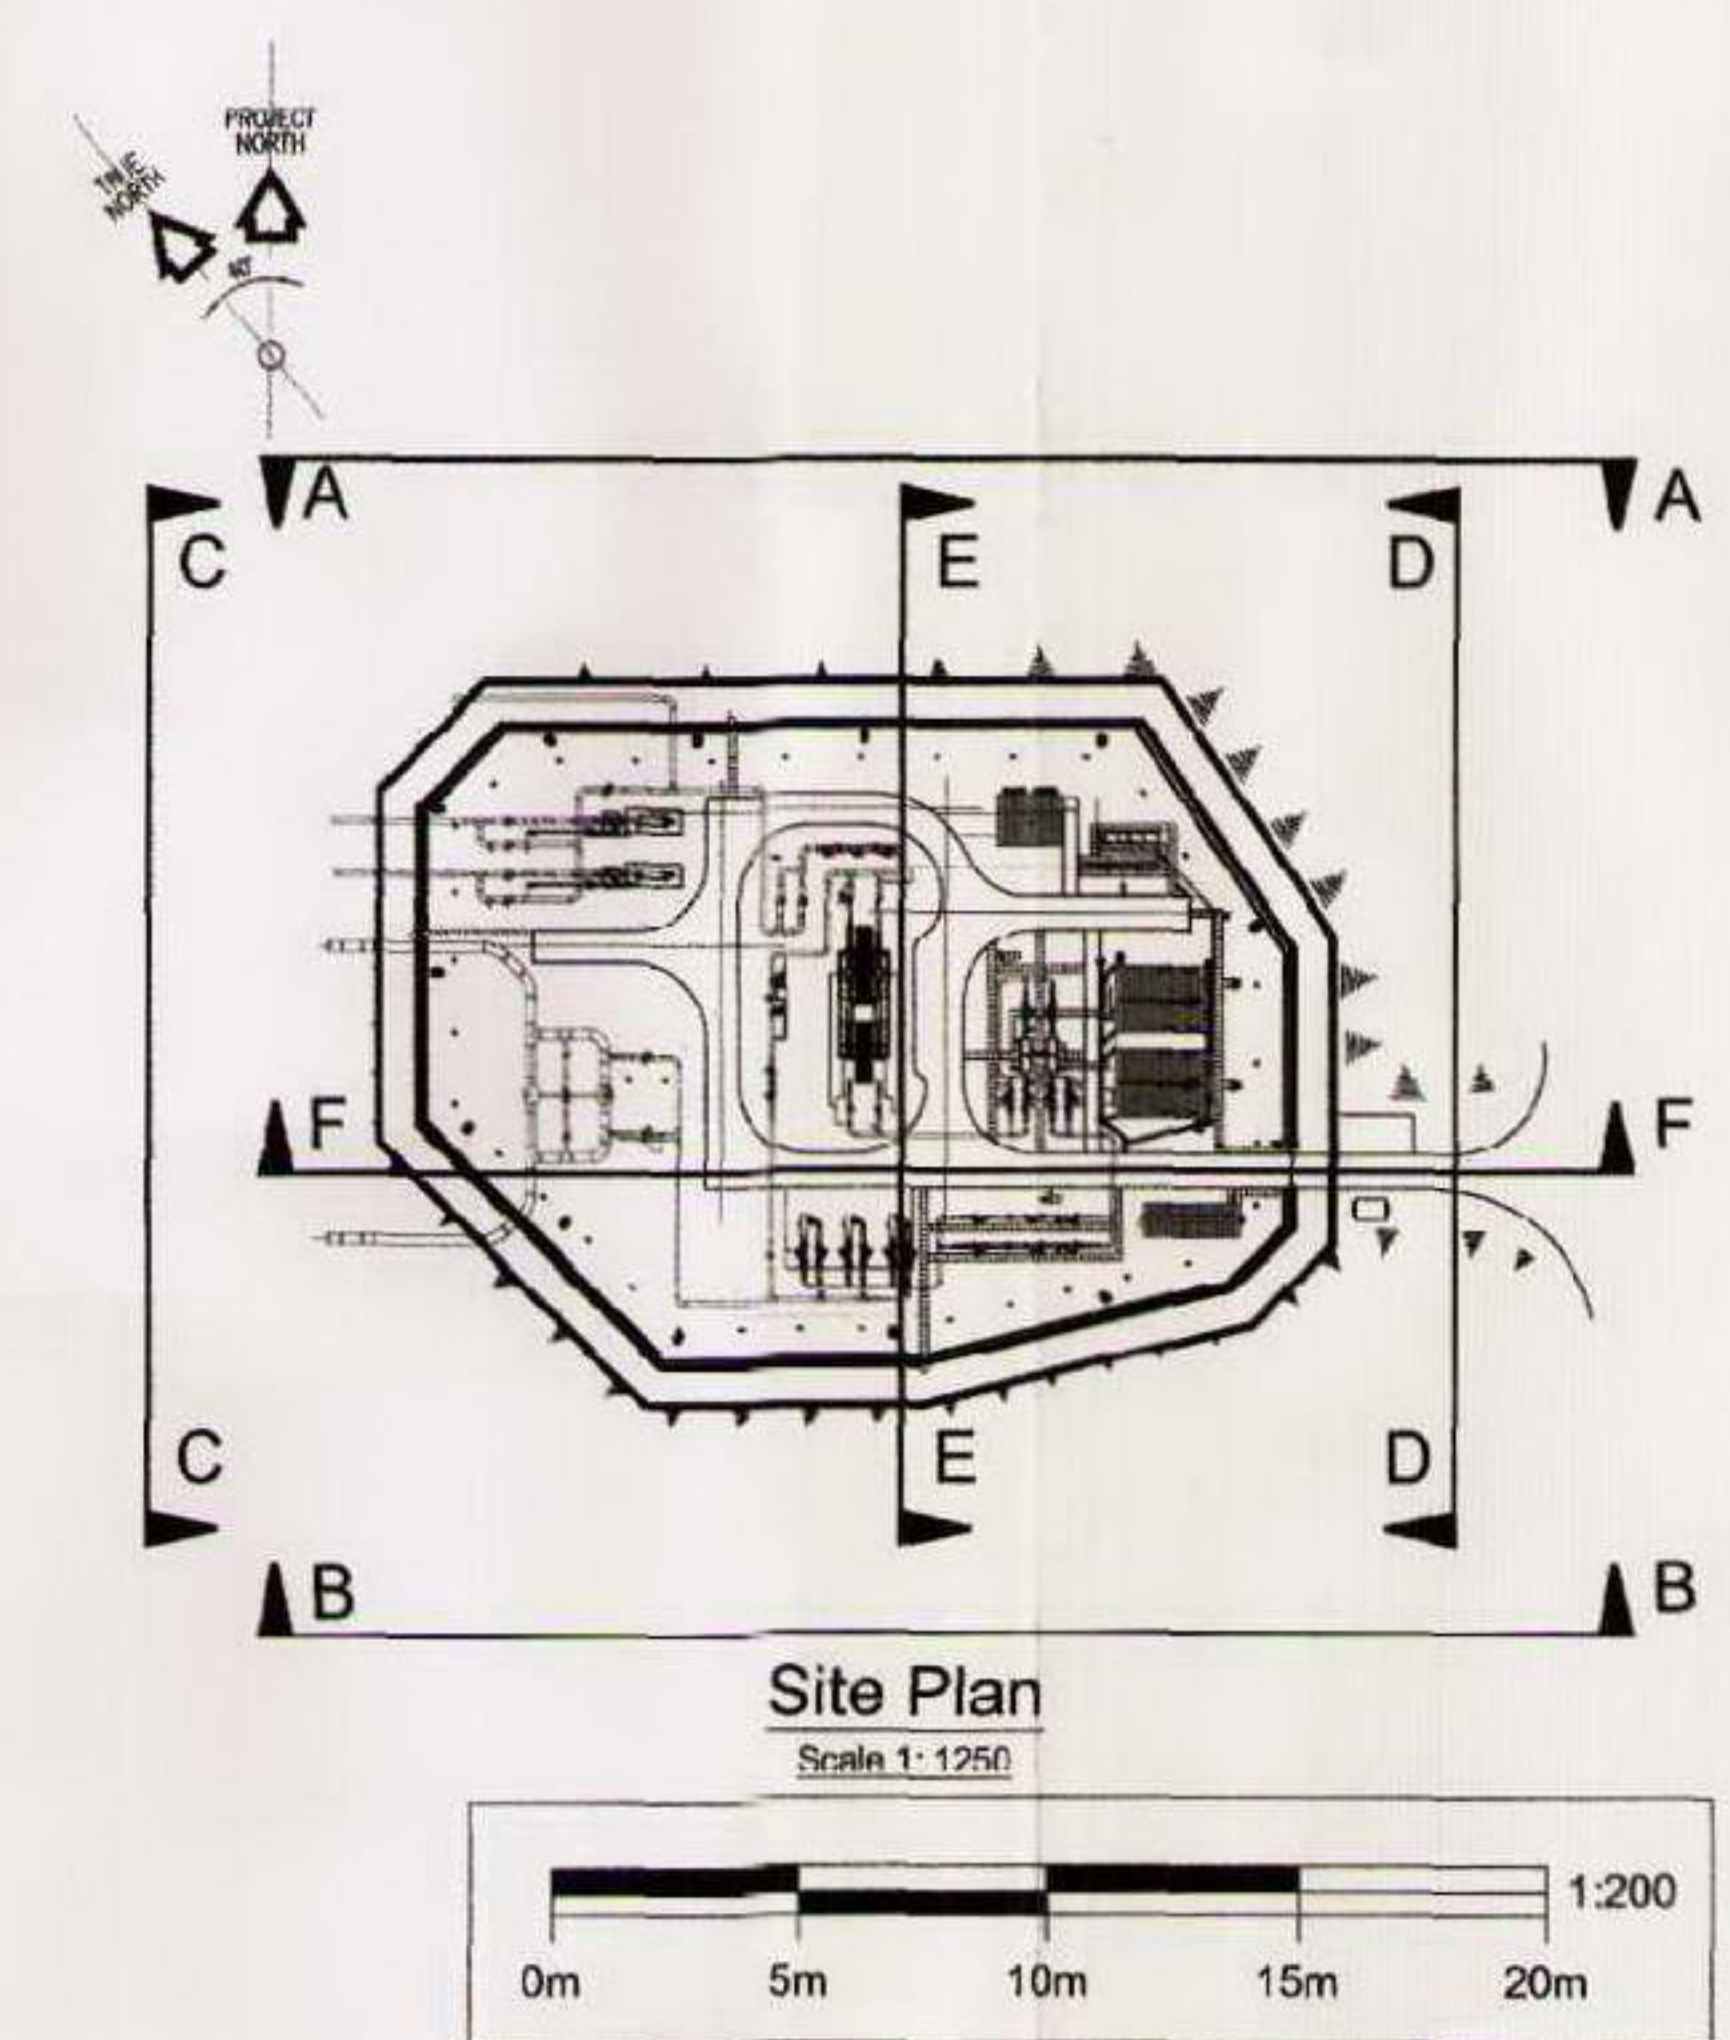

OWNER
nationalgrid

21 DEC 2006

| | | |
|------------------------------|-------|----------|
| ISSUED FOR PLANNING APPROVAL | DW/NM | 22.11.06 |
| ISSUED FOR COMMENT | DW/NM | 22.11.06 |
| NEW DESCRIPTION | DW/NM | 22.11.06 |

JE JACOBS

JACOBS HOUSE, BROOKS DRIVE
CHEADLE ROYAL BUSINESS PARK
CHEADLE, CHESHIRE
SK8 3GP

Tel: +44(0)161 741 7800
Fax: +44(0)161 741 7936

| | | | | |
|------------|-----------|------------|------------|------------|
| CHITRE REF | DWG SCALE | PLAT SCALE | CREATED BY | START DATE |
| CB 0012 | 1:200 | 1:1 | NM | NOV 06 |

| | | |
|------------|-------------|----------|
| PROJECT NO | DESCRIPTION | REVISION |
| B0381902 | C.01a/0012 | B |

CLIENT
MURPHY

PROJECT
BRECON TO TIRLEY 1200 PIPELINE

TITLE
TREADDOW SITE "D" P.R.I.
NW & SE ELEVATIONS AT YEAR 10

| | | | | | | |
|-------|----|----|----|-------|-------|----|
| SHEET | 01 | OF | 01 | SCALE | 1:200 | A1 |
|-------|----|----|----|-------|-------|----|

DRG No H132/BH/01/01/4622/012

ISSUE
B