



PROPOSED EAST ELEVATION

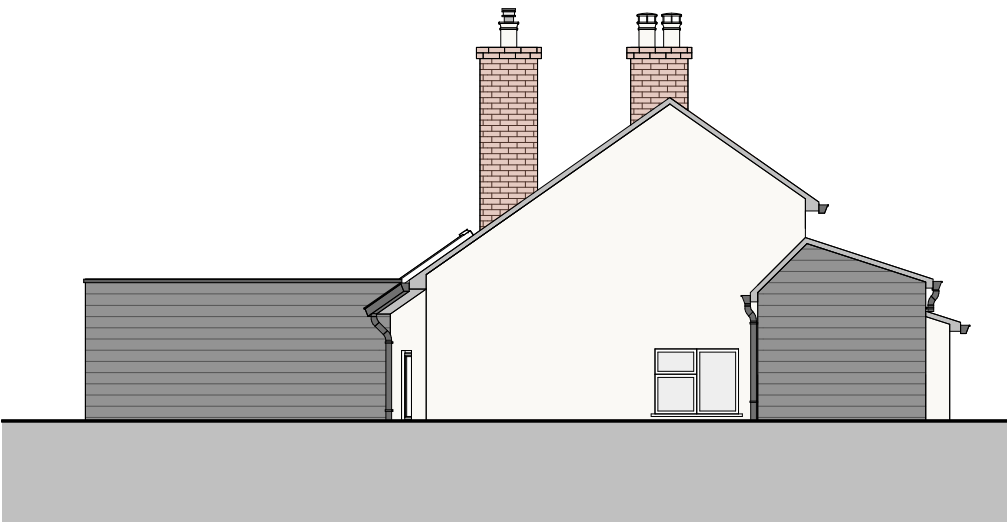


PROPOSED SOUTH ELEVATION

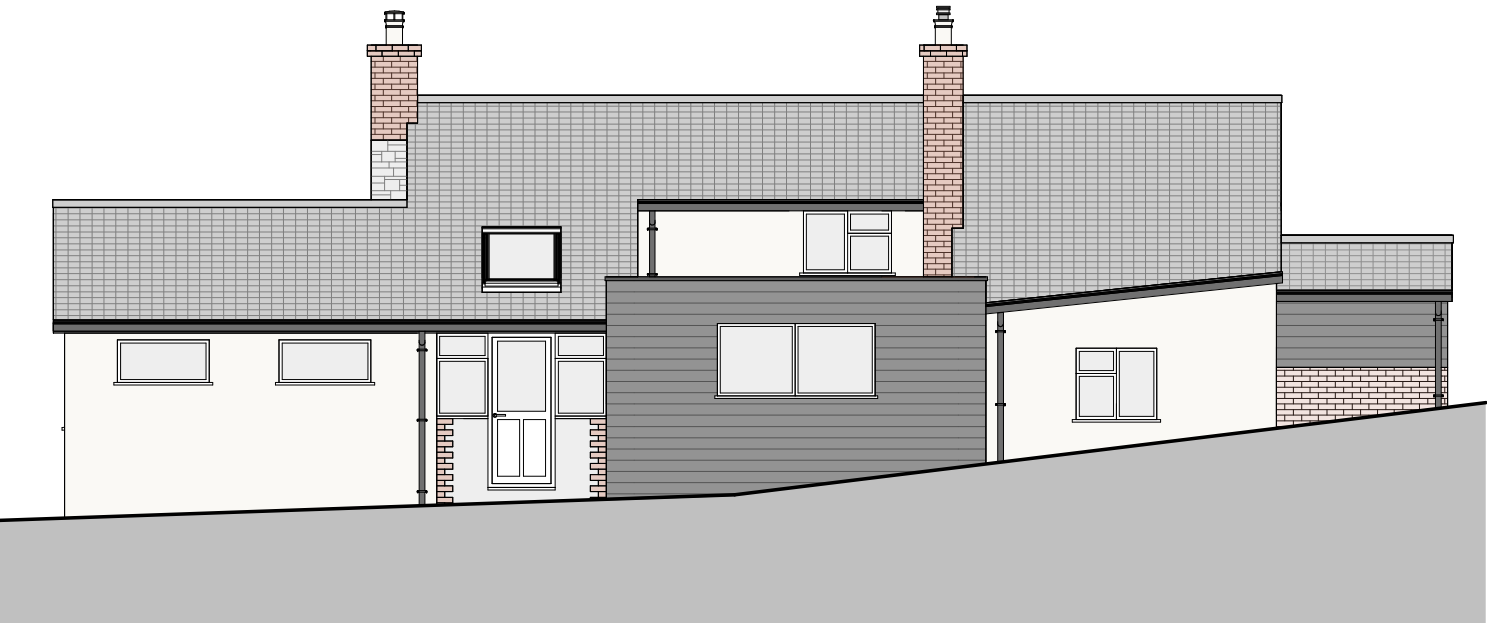

PROPOSED WEST ELEVATION



PROPOSED NORTH ELEVATION

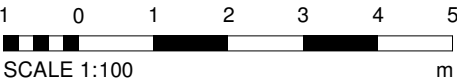

Never scale from this drawing. Always refer to figured dimensions.

Contractors, subcontractors and suppliers must verify all dimensions on site before commencing any work or making any shop drawings.

This drawing is to be read in conjunction with structural, mechanical and electrical engineers drawings and all discrepancies are to be reported to the architect.

P3	Scale bar added	28/06/22
P2	Window amended to suit comments	21/06/22
P1	First Issue	13/06/22
REV	DESCRIPTION	DATE

meraki.
architecture ltd

m: +44 (0) 7562 300 505
e: info@merakiarchitecture.co.uk
w: www.merakiarchitecture.co.uk

PROJECT	
MISTLETOE COTTAGE	
TITLE	
Proposed Elevations	
CLIENT	
Mr Dowson & Mrs Tristram	
DRAWN BY	DATE
TA	06/06/22
SCALE (@ A3)	PROJECT NUMBER
1 : 100	0035
DRAWING NUMBER	REV
0035_110	P3