



PROPOSED GROUND FLOOR PLAN

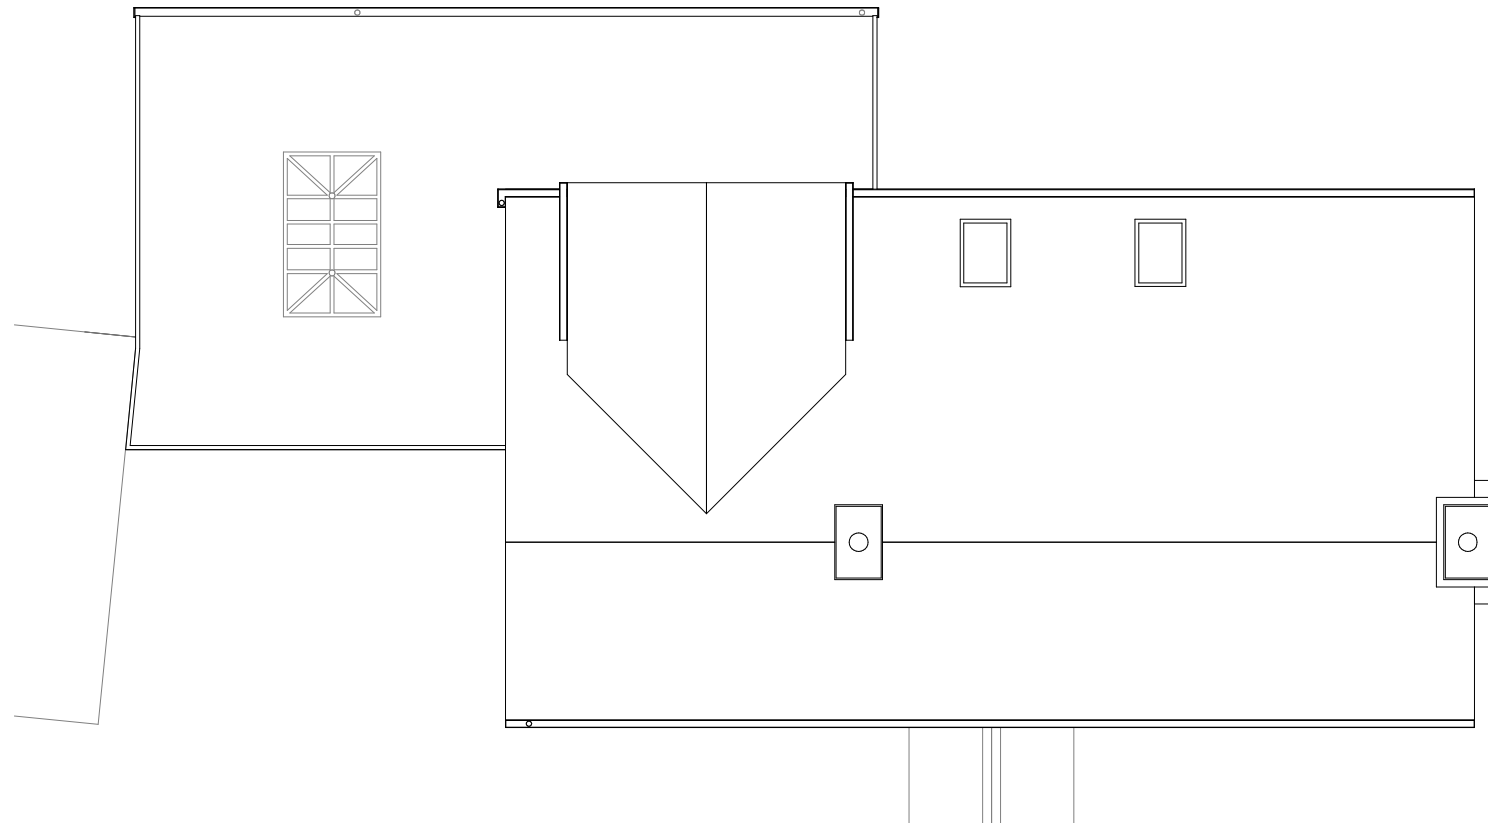

PROPOSED ROOF PLAN

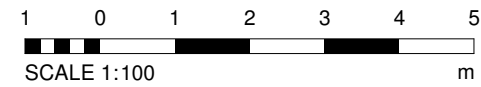

Never scale from this drawing. Always refer to figured dimensions.

Contractors, subcontractors and suppliers must verify all dimensions on site before commencing any work or making any shop drawings.

This drawing is to be read in conjunction with structural, mechanical and electrical engineers drawings and all discrepancies are to be reported to the architect.

Note: dimensions given are approximates to the design and are subject to site conditions.

KEY:	
	Existing fabric
	Proposed fabric
	Existing wall to be removed due to instability

P4	Amended design to suit on site constraints	23.08.20
P3	Bi-folding doorset amended. Corner post added	01.07.20
P2	Dimensions Added	31.03.20
P1	Issued for planning	22.01.20
REV	DESCRIPTION	DATE

meraki.
architecture ltd

m: +44 (0) 7562 300 505
e: t.assal@merakiarchitecture.co.uk
w: www.merakiarchitecture.co.uk

PROJECT	
Ivy Cottage, Garway	
TITLE	
Proposed Plans	
CLIENT	
Mr Collinson & Mrs Hubbard	
DRAWN BY	DATE
TA	14.01.2020
SCALE (@ A1)	PROJECT NUMBER
As indicated	0005
DRAWING NUMBER	REV
0005_P010	P4