



- General Notes**
- 1. Do not scale off this drawing.
 - 2. Any discrepancies to be referred to the Architect.
 - 3. This drawing is to be read in conjunction with all relevant Specifications and other drawings issued by the Architect, Structural Engineer and other Specialists.
 - 4. This drawing is copyright and is not to be reproduced.

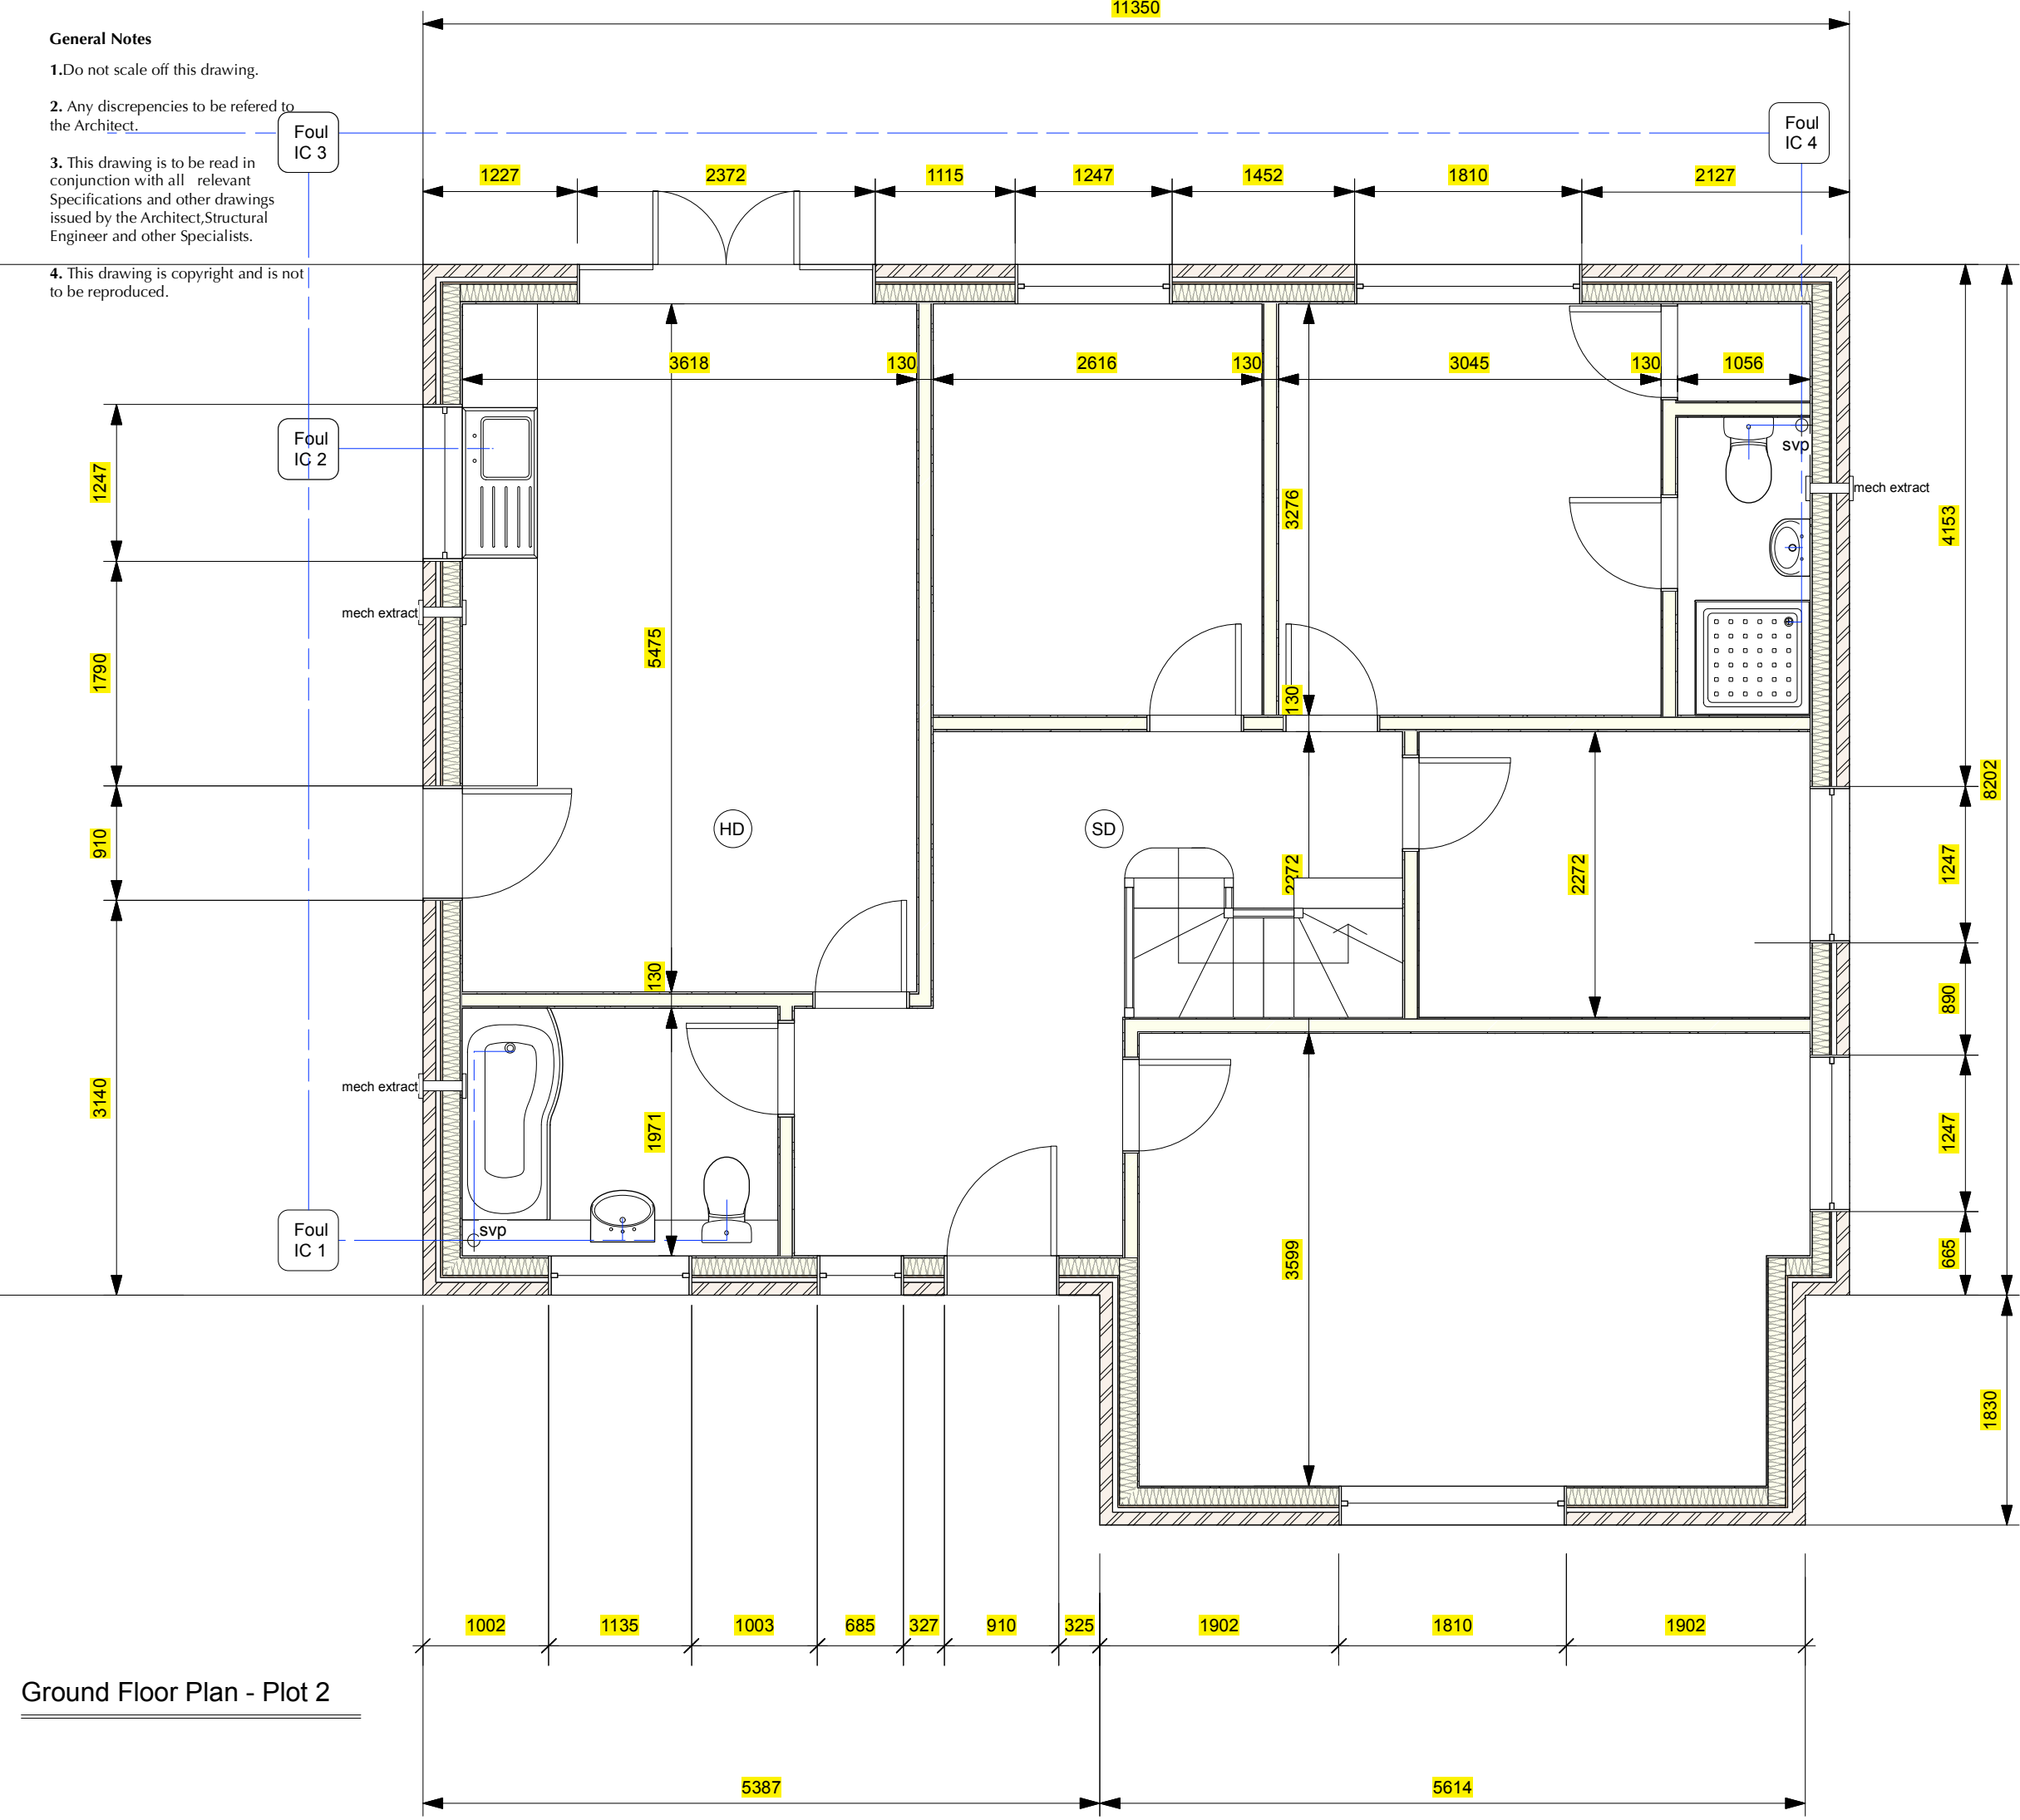

Ground Floor Plan - Plot 2

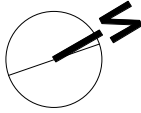

17 Pentoloe Close. Hereford. HR1 4LS
T: 07815074218
E: avarchitectureuk@gmail.com

Address: Tree Cottage, Credenhill
Client: Mr J Williams
Title: Ground Floor Plan - plot 2
Scale: 1.50
Dwg no: 325.P20
Date: Sept.2022