


PLOTS 40(OPP),68(OPP)
FLOOR AREA = 930 sq.ft (86.4m2)




FRONT Elevation

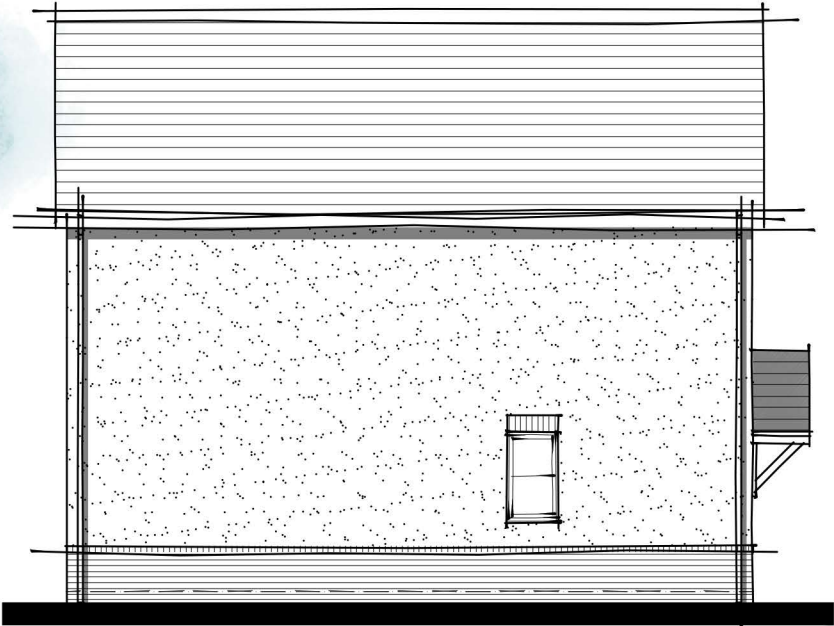

SIDE Elevation



REAR Elevation

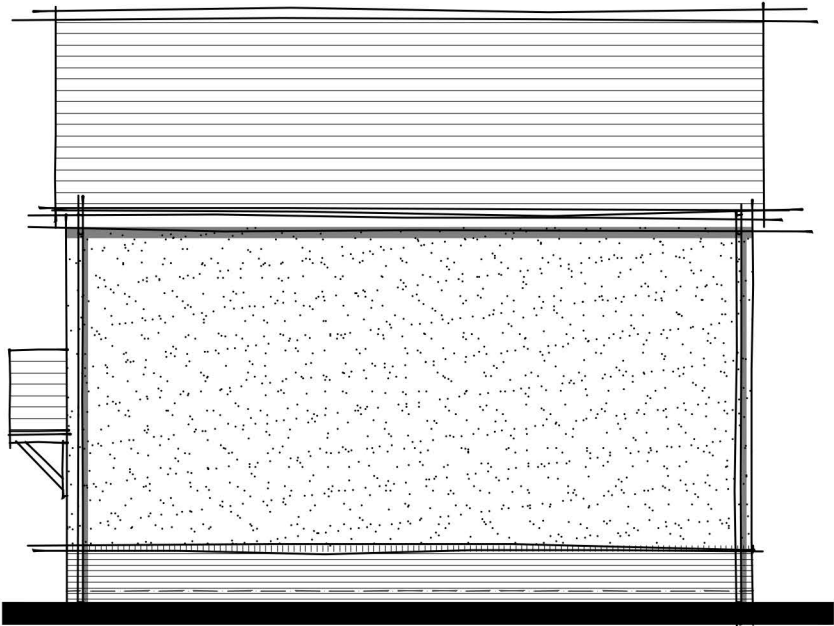

SIDE Elevation

LAND OFF MADLEY ROAD, CLEHONGER

dwg no: **A_126.2_House_Type_S_Elevations_Render_V1**
revision: **PL02**
scale: 1:100@A3
date: OCTOBER 2018

0 1 2 3 4 5M

REV:	DESCRIPTION:	DATE:
	Rushbrooke 15 Brookgate South Liberty Ln Ashton Vale Business Park Bristol BS3 2UN	

01179 537043
rushbrookeuk.co.uk

© This document is the sole copyright of Rushbrooke UK LTD. Any discrepancies between this drawing and other information should be reported to the Architect.