
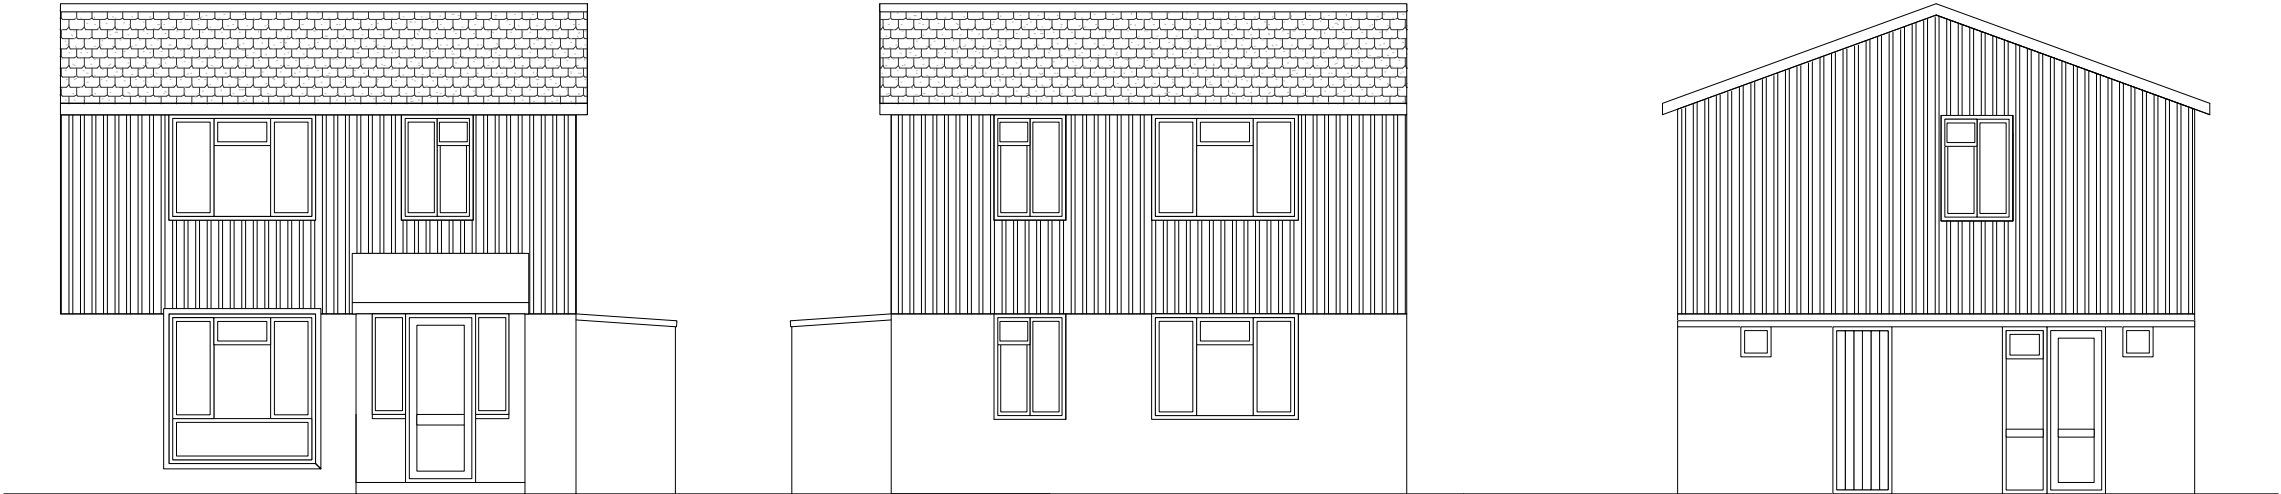


General Notes

- 1.Do not scale off this drawing.
- 2. Any discrepancies to be refered to the Architect.
- 3. This drawing is to be read in conjunction with all relevant Specifications and other drawings issued by the Architect,Structural Engineer and other Specialists.
- 4. This drawing is copyright and is not to be reproduced.

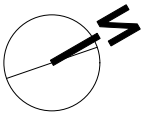


East Elevations


West Elevations

South Elevations



2 Elevations Existing  
Scale: 1:100

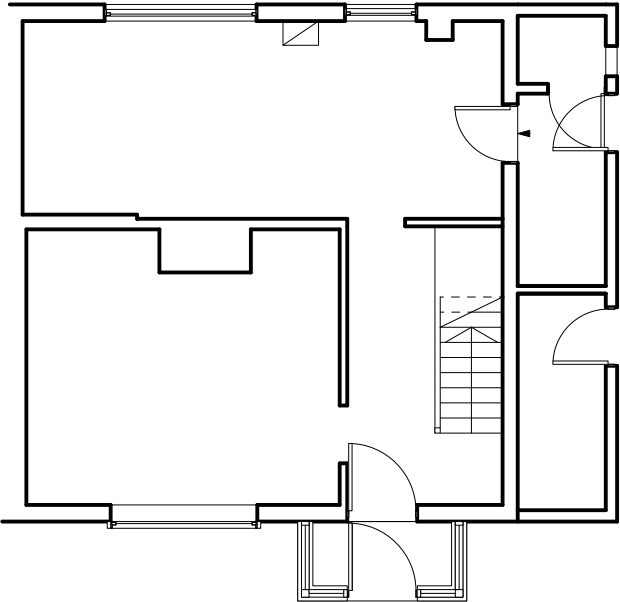

Ground Floor Plan

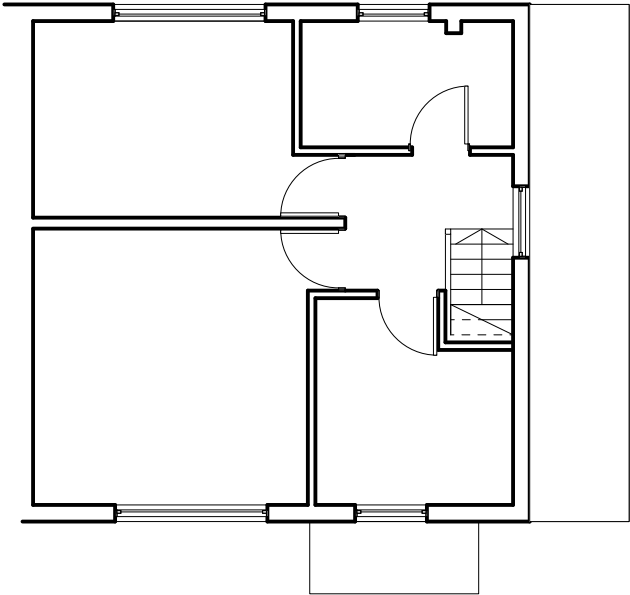

First Floor Plan

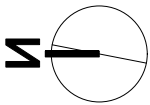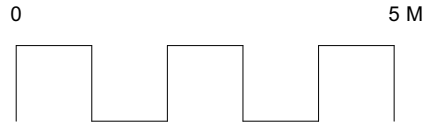

17 Pentaloe Close. Hereford. HR1 4LS  
T: 07815074218  
E: avarchitectureuk@gmail.com

1 Existing Plans  
Scale: 1:100

Address: No 16 Cagebrook Av, Hereford  
Client: Mr & Mrs Dodds  
Title: Existing Plans & elevs  
Scale: 1.100  
Dwg no: 296.P10  
Date: March.2021