


EXISTING  
GROUND  
FLOOR PLAN

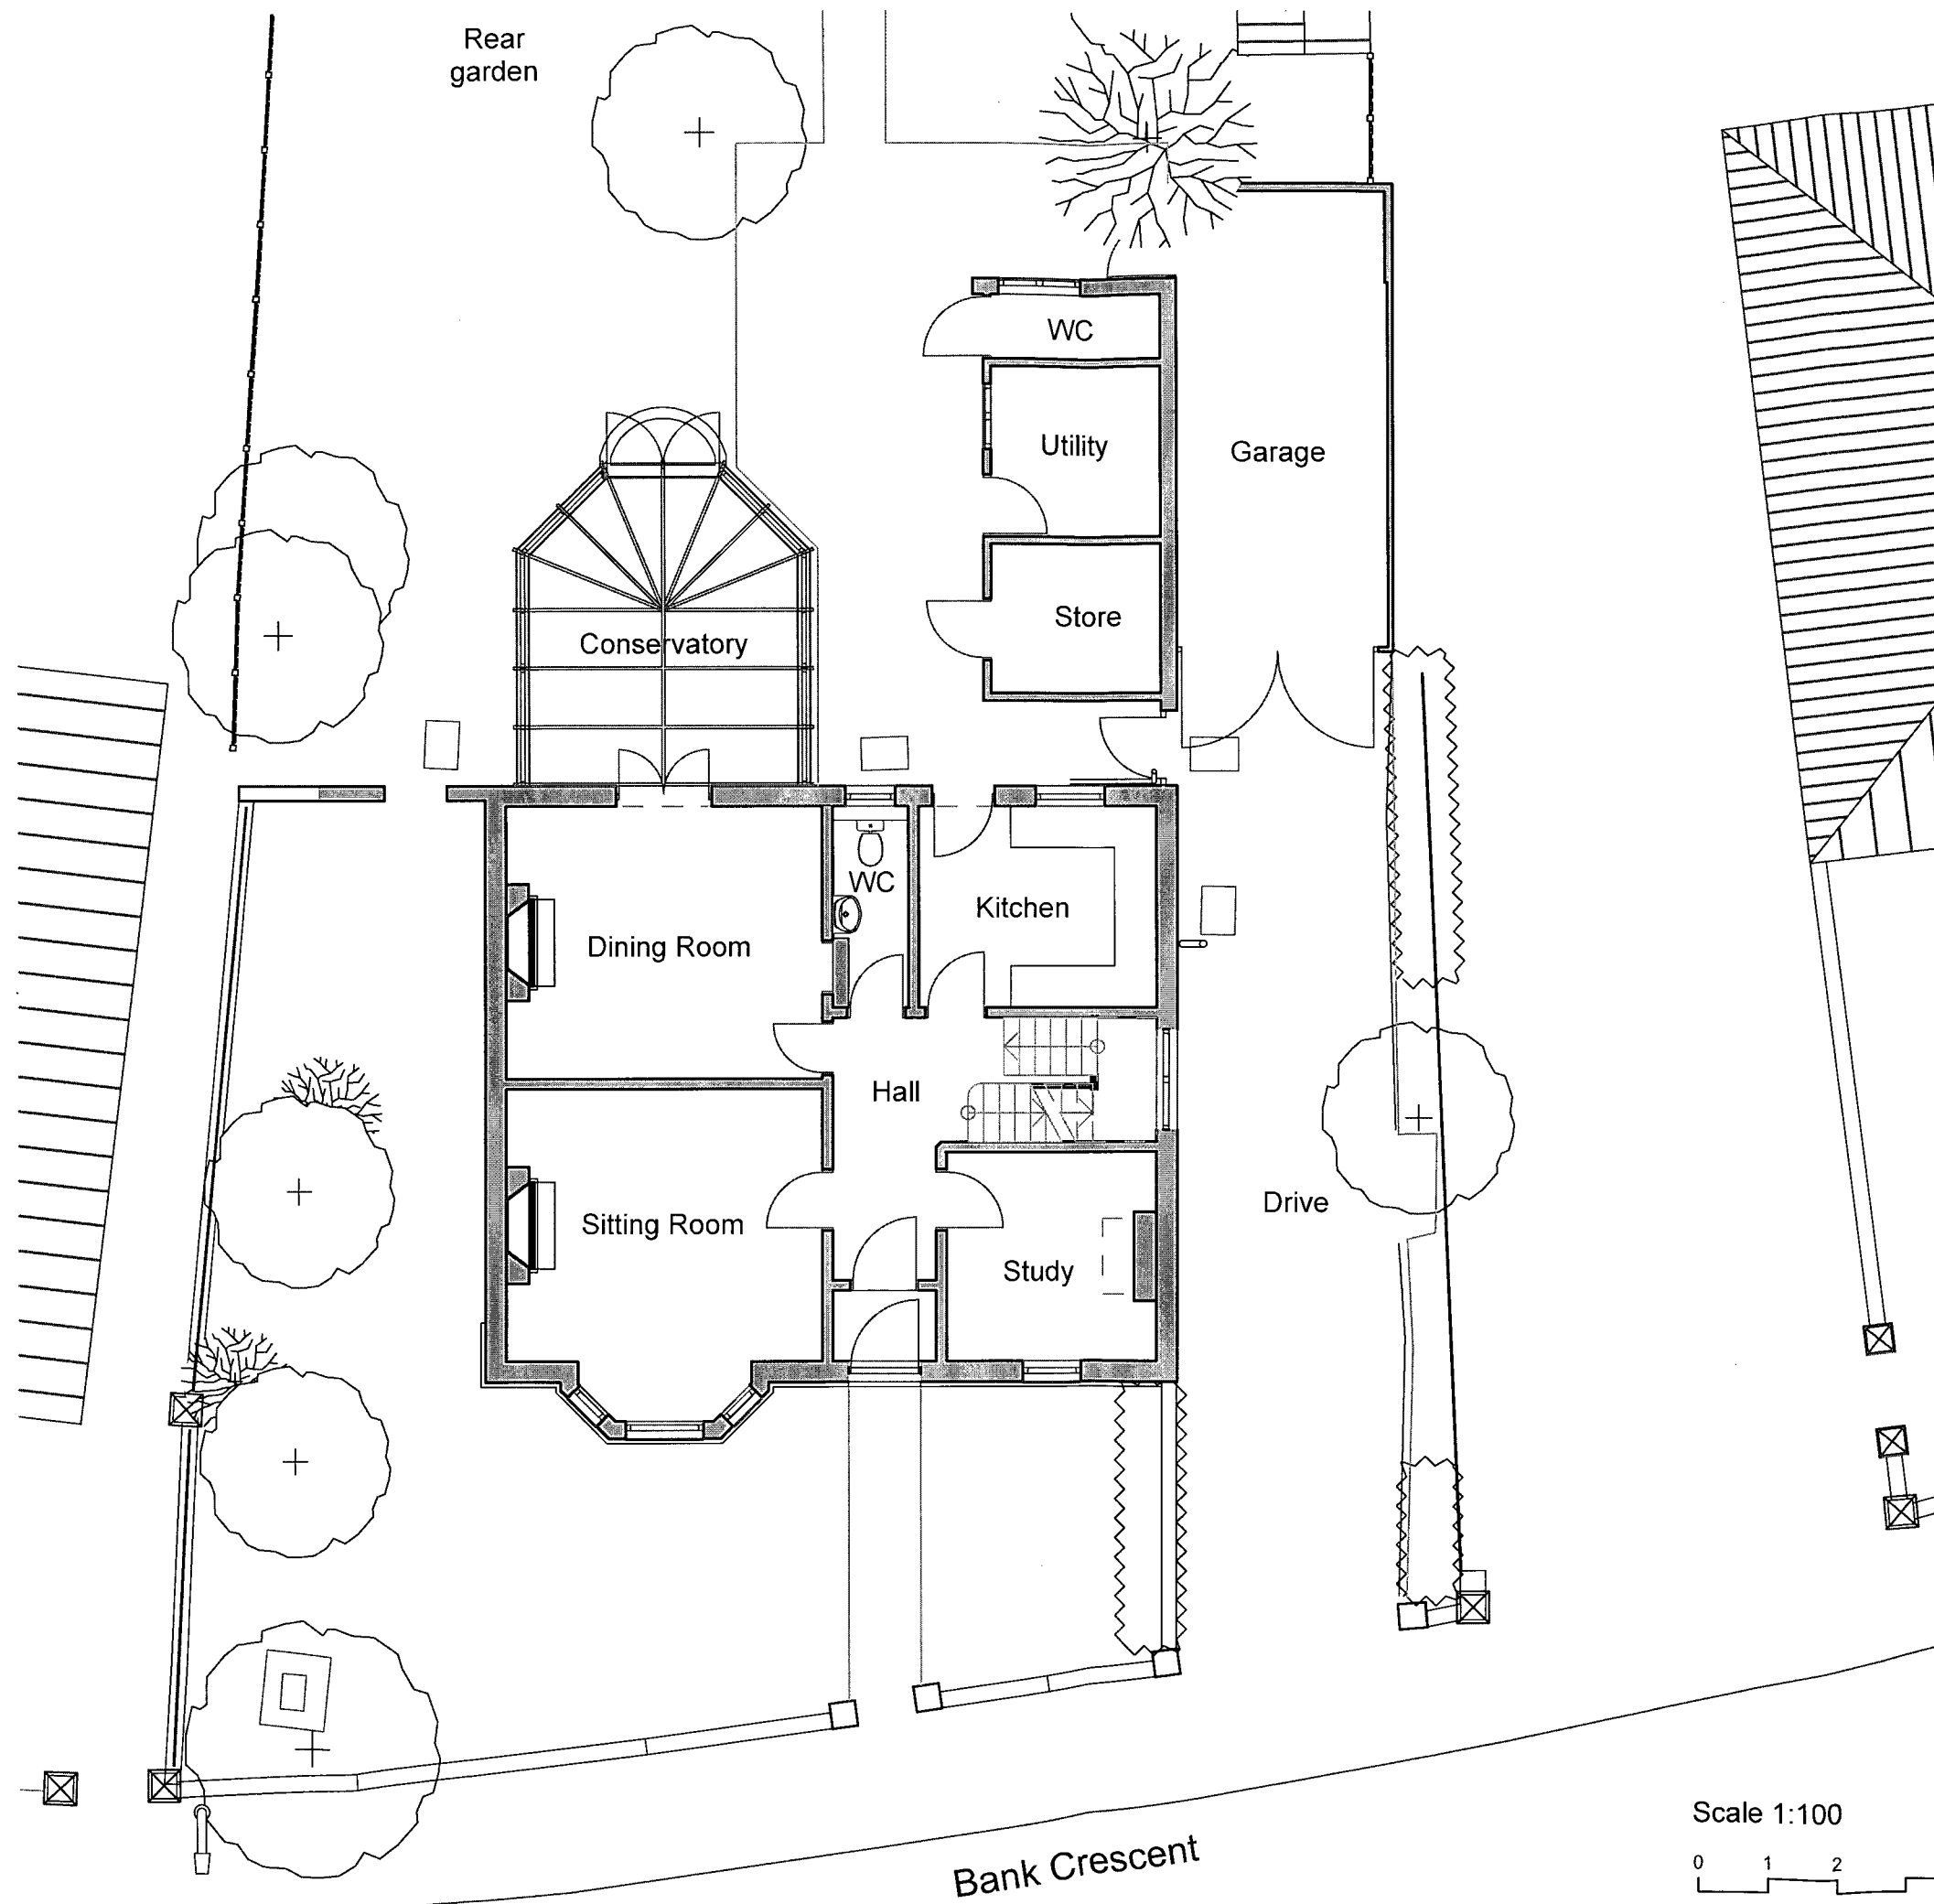

GENERAL NOTES			
THE COPYRIGHT OF THIS DRAWING AND THE INFORMATION DEPICTED REMAINS WITH THE ARCHITECT			
This drawing shall not be scaled except for planning purposes.			
All dimensions shall be checked on site prior to commencing the works or preparing specialists' drawings, with any discrepancies reported to the Architects immediately for clarification.			
This drawing to be read in conjunction with all relevant drawings, documents and supporting information prepared by the Architects, other Consultants, and specialists.			
All materials and workmanship shall conform to the relevant British Standards or Codes of Practice.			
All dimensions are in millimetres unless noted otherwise.			
<div style="border: 1px solid black; padding: 5px; display: inline-block;">             HEREFORDSHIRE COUNCIL PLANNING SERVICES DEVELOPMENT CONTROL   <b>02 SEP 2013</b>              To: ..... File: .....              Ack'd: .....           </div>			
Rev	Date	Revision	Drawn
Drawing Status			
PLANNING			
<b>David Bull Architects</b>			
Thorneloe Bank 27 Barbourne Road Worcester WR1 1RU T 0845 6800 105 F 0845 6800 205			
Project Title			
EXTENSION AND NEW DRIVE AT LANGFORD, 11 BANK CRESCENT LEDBURY, HEREFORDSHIRE			
Client			
MR & MRS T KEYES			
Drawing Title			
Existing Ground Floor			
Date	AUG 13	Drawn	DB
Job No	9558	Scale	1:100
Drg No	04	Rev	