



Proposed Floor Plan 1/50

Proposed Materials

Roof



Profile 6R Fibre Cement Sheets - (Natural Grey)

Cladding


Tanalised Timber Yorkshire Boards

Rainwater Goods


Half Round UPVC Gutters and Downpipes - (Black)

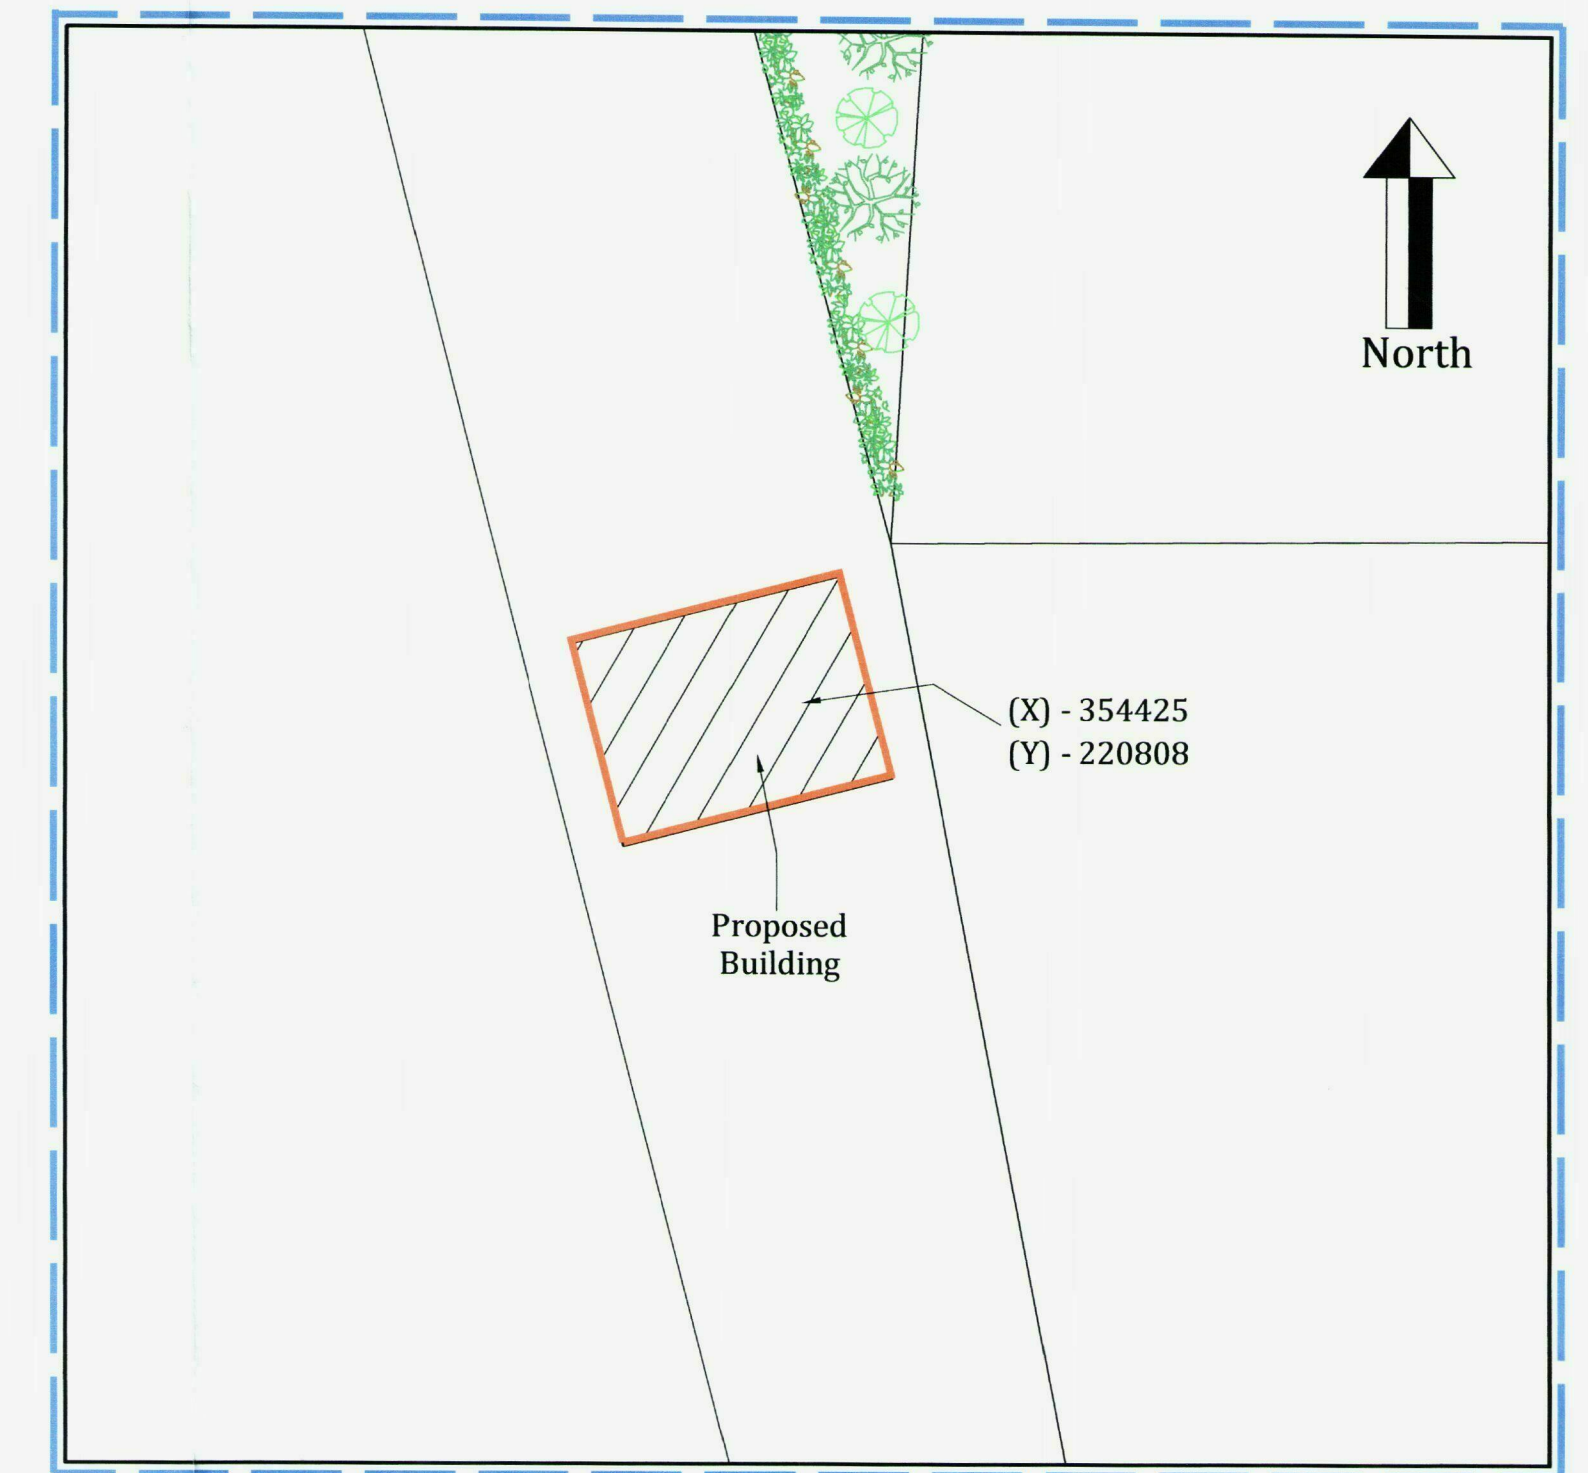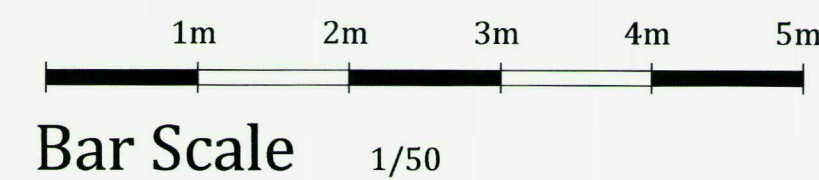


Proposed Block Plan 1/500

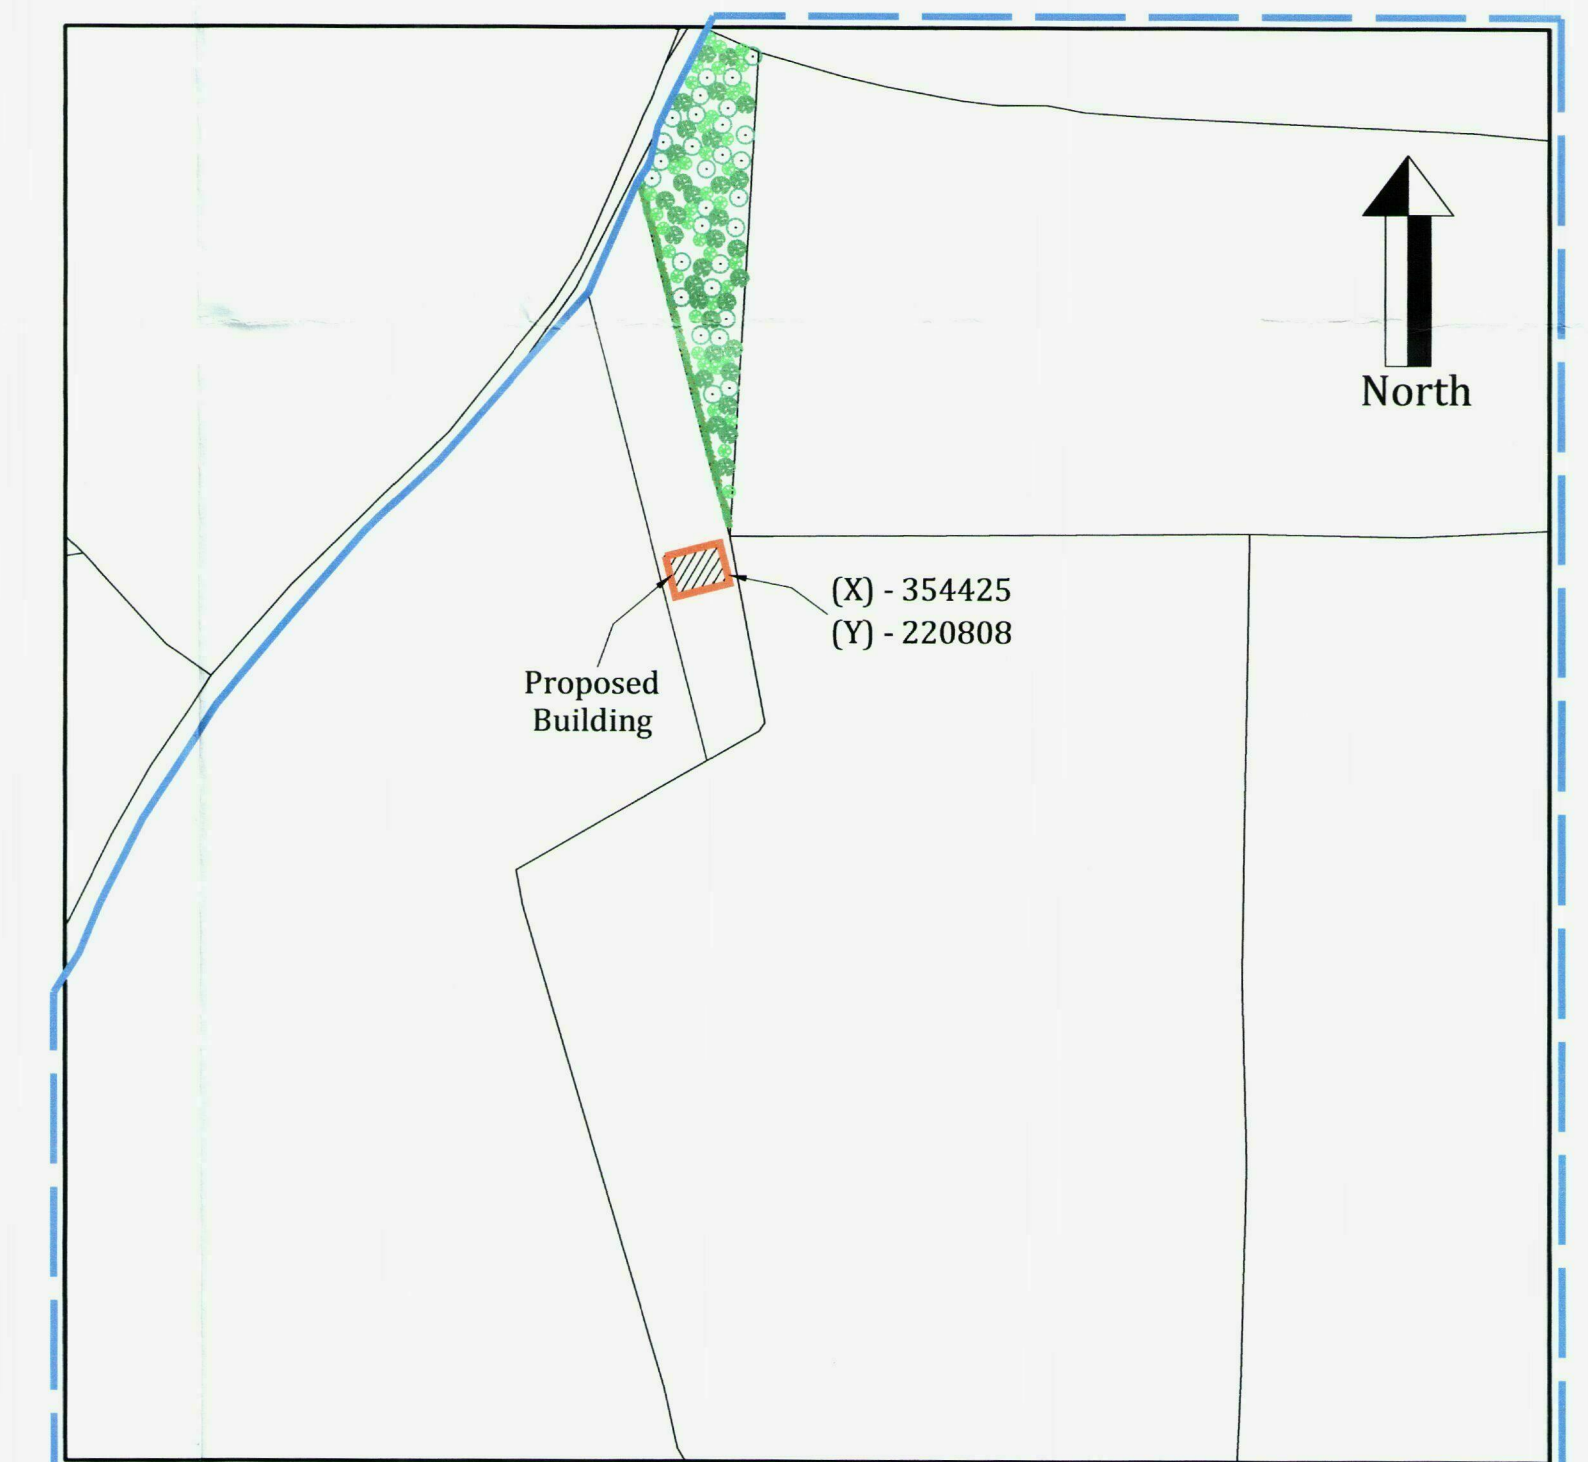


Proposed Site Plan 1/2500

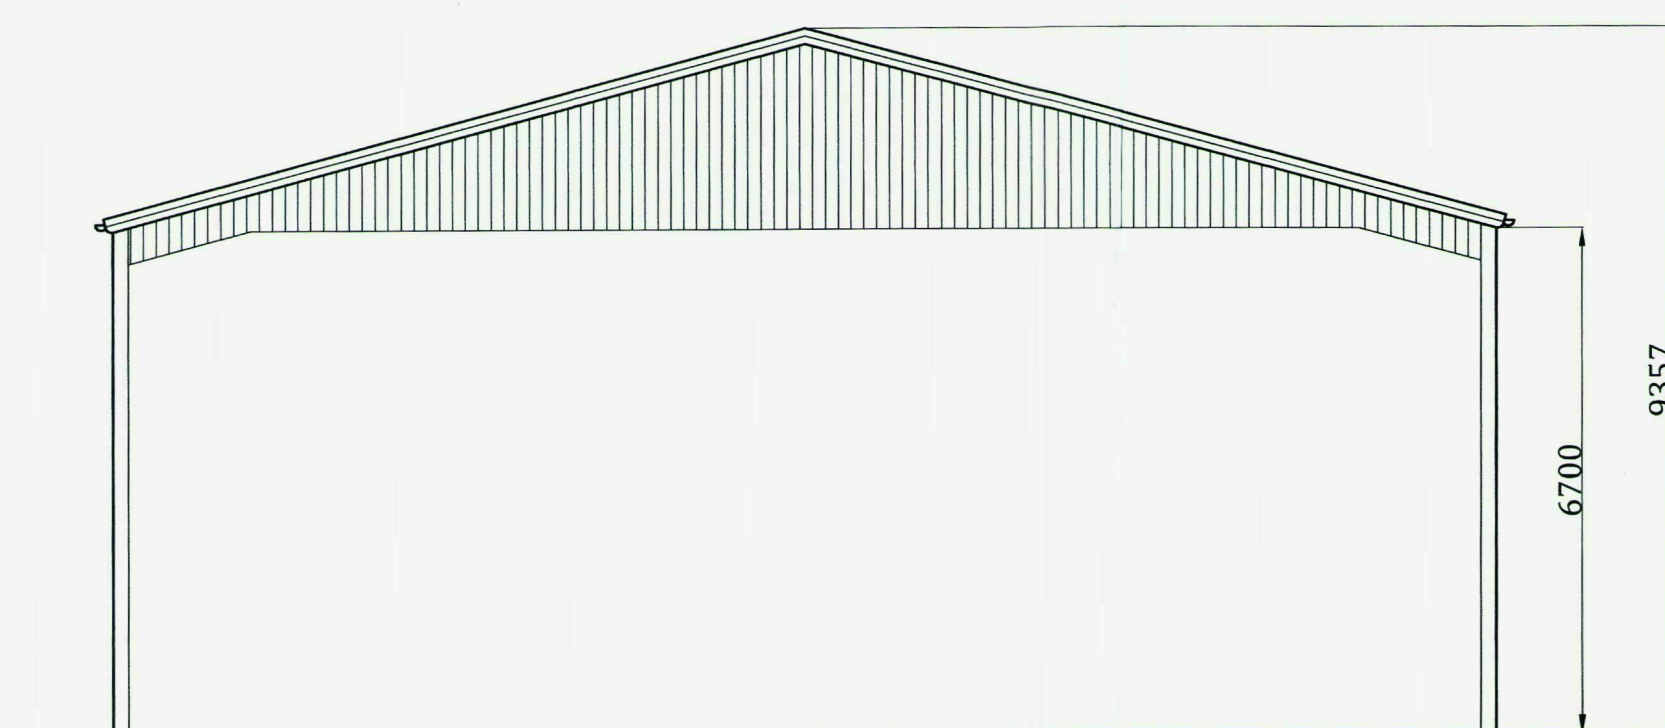


Proposed North Elevation 1/100

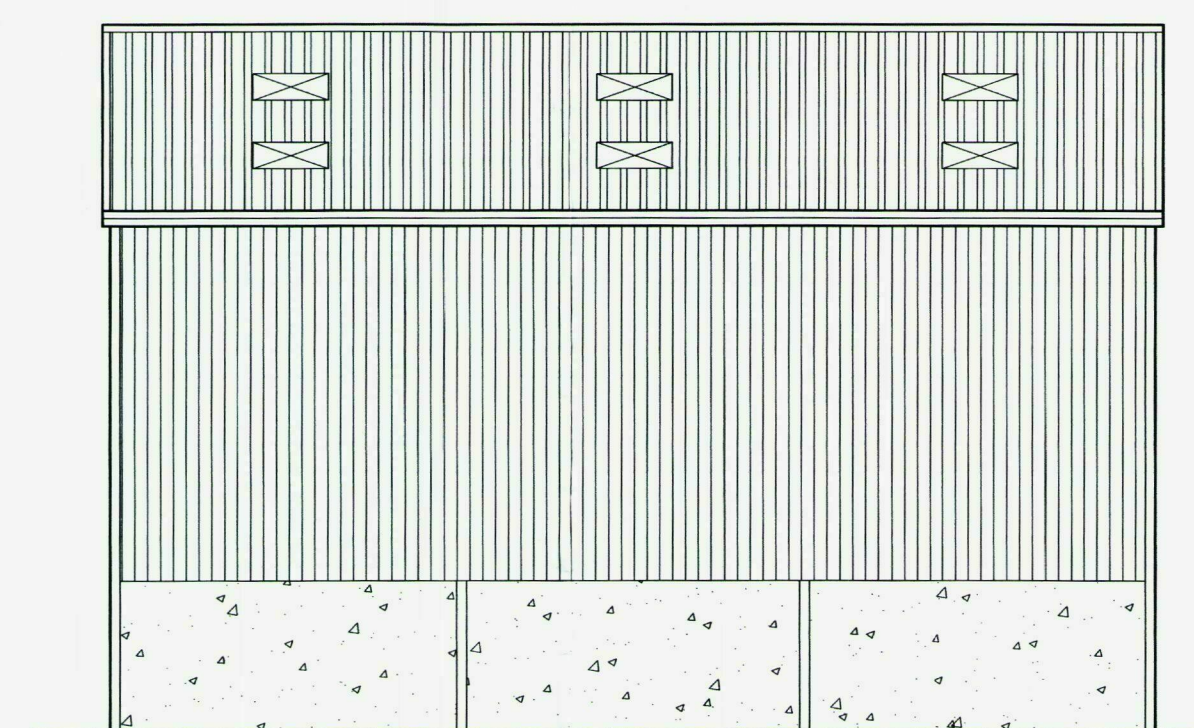

Proposed East Elevation 1/100

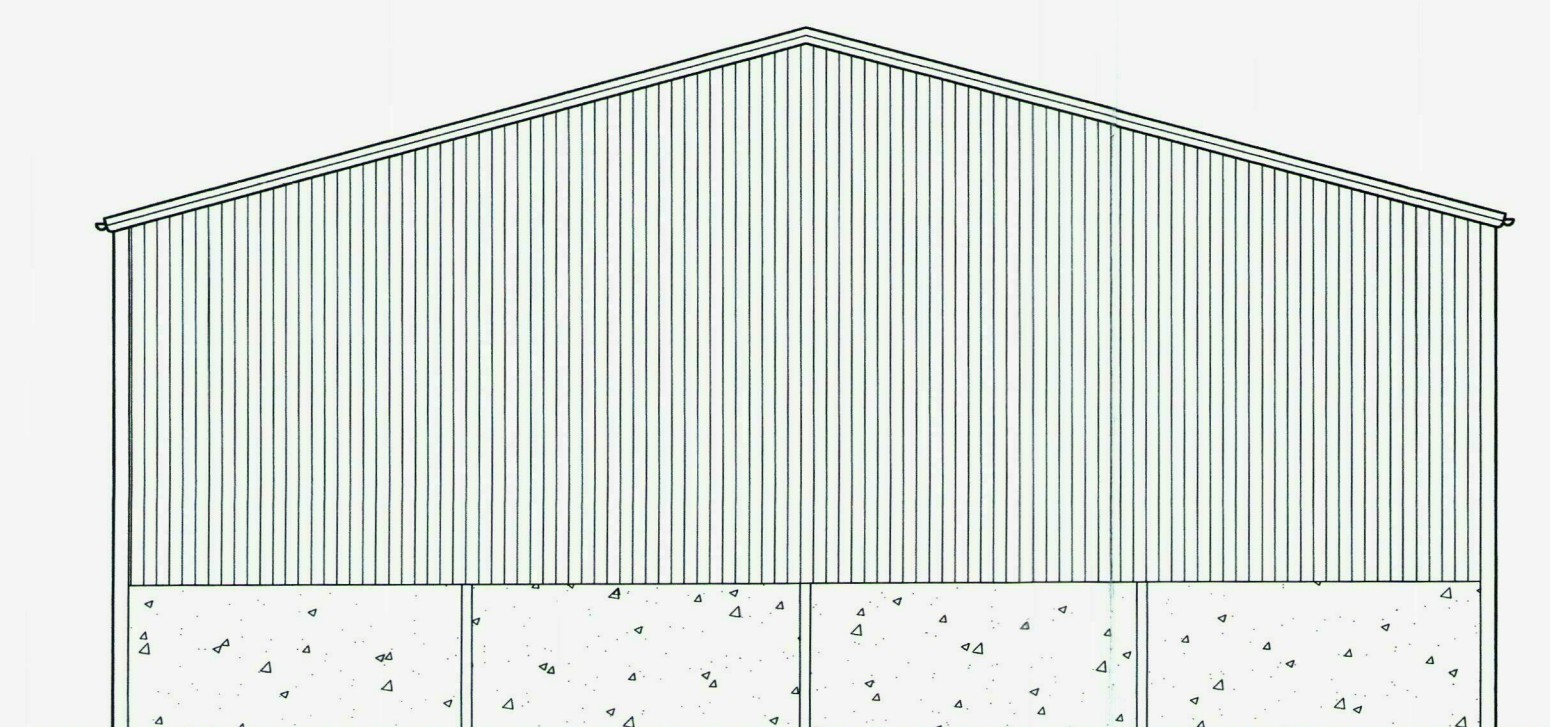

Proposed South Elevation 1/100

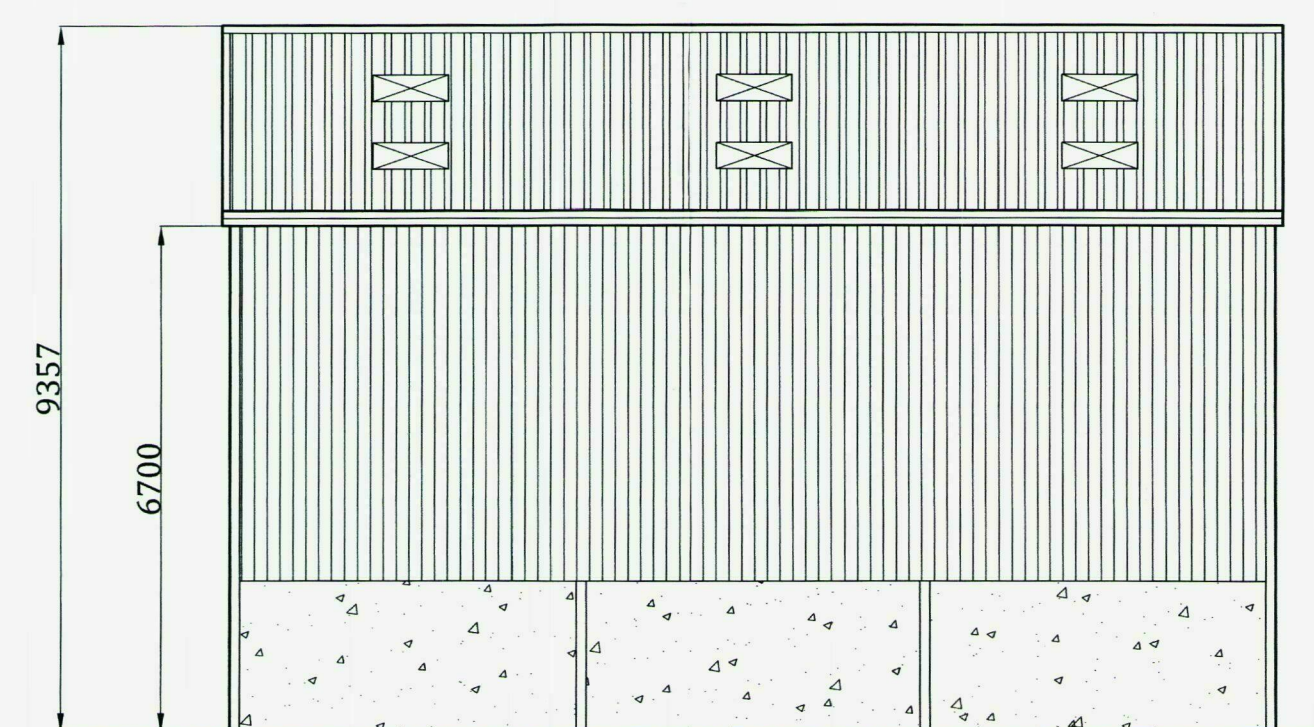

Proposed West Elevation 1/100

Collins Design & Build
& Project Management

UNIT 5, WESTWOOD INDUSTRIAL ESTATE, PONTRILAS, HEREFORD, HR2 0EL
TEL: 01981 240682 FAX: 01981 242926

TITLE Proposed Covered Manure Store			
© COPYRIGHT THIS DRAWING MAY NOT BE REPRODUCED OR COPIED			
CUSTOMER	Mr T. E. Watson	DRN	SMB
SITE ADDRESS		DATE	06/11/2012
Ross-on-Wye, Hereford, HR9 6HF		SCALE	As Shown
		JOB No.	
		DRG No.	GA001