

PLOTS 67(OPP),87(OPP)
FLOOR AREA = 930 sq.ft (86.4m2)




FRONT Elevation to Plot 67 only



FRONT Elevation




SIDE Elevation to Plot 67 only

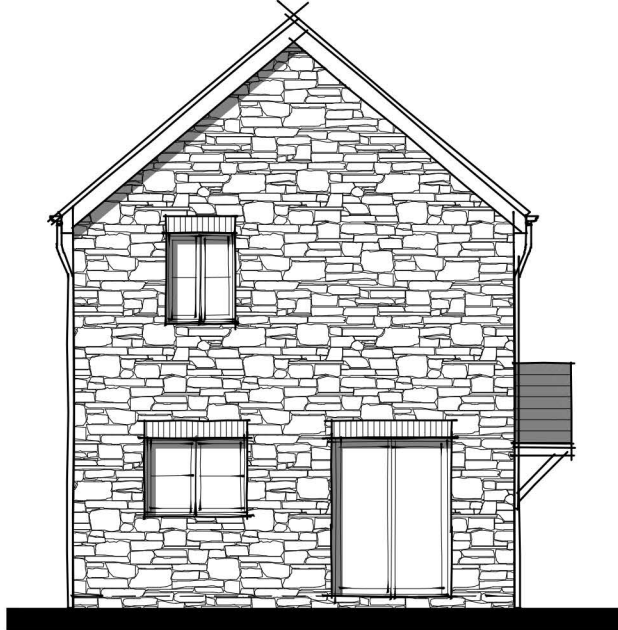

SIDE Elevation



SIDE Elevation to Plot 67 only

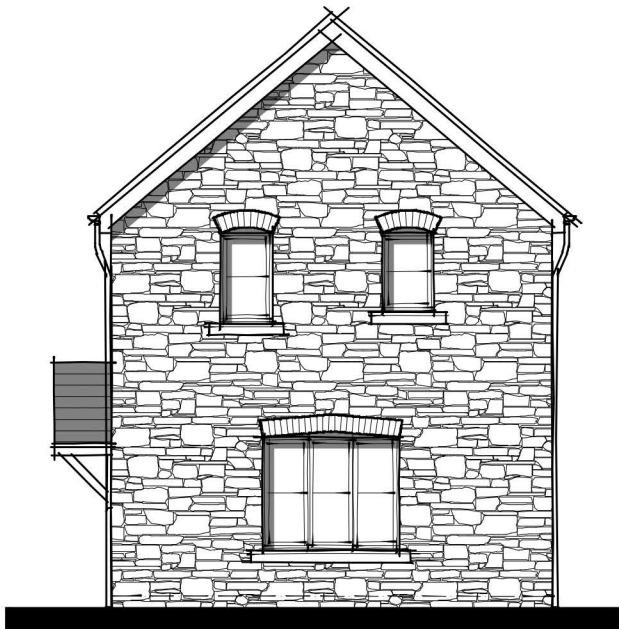

SIDE Elevation


LAND OFF MADLEY ROAD, CLEHONGER

dwg no: **A_128.4_House_Type_R2_Elevations_Stone**
revision: **PL02**
scale: 1:100@A3
date: OCTOBER 2018

0 1 2 3 4 5M

REV:	DESCRIPTION:	DATE:
	Rushbrooke 15 Brookgate South Liberty Ln Ashton Vale Business Park Bristol BS3 2UN	

01179 537043
rushbrookeuk.co.uk

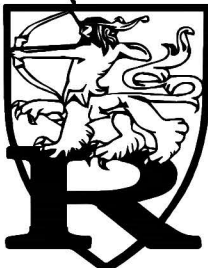

© This document is the sole copyright of Rushbrooke UK LTD. Any discrepancies between this drawing and other information should be reported to the Architect.