

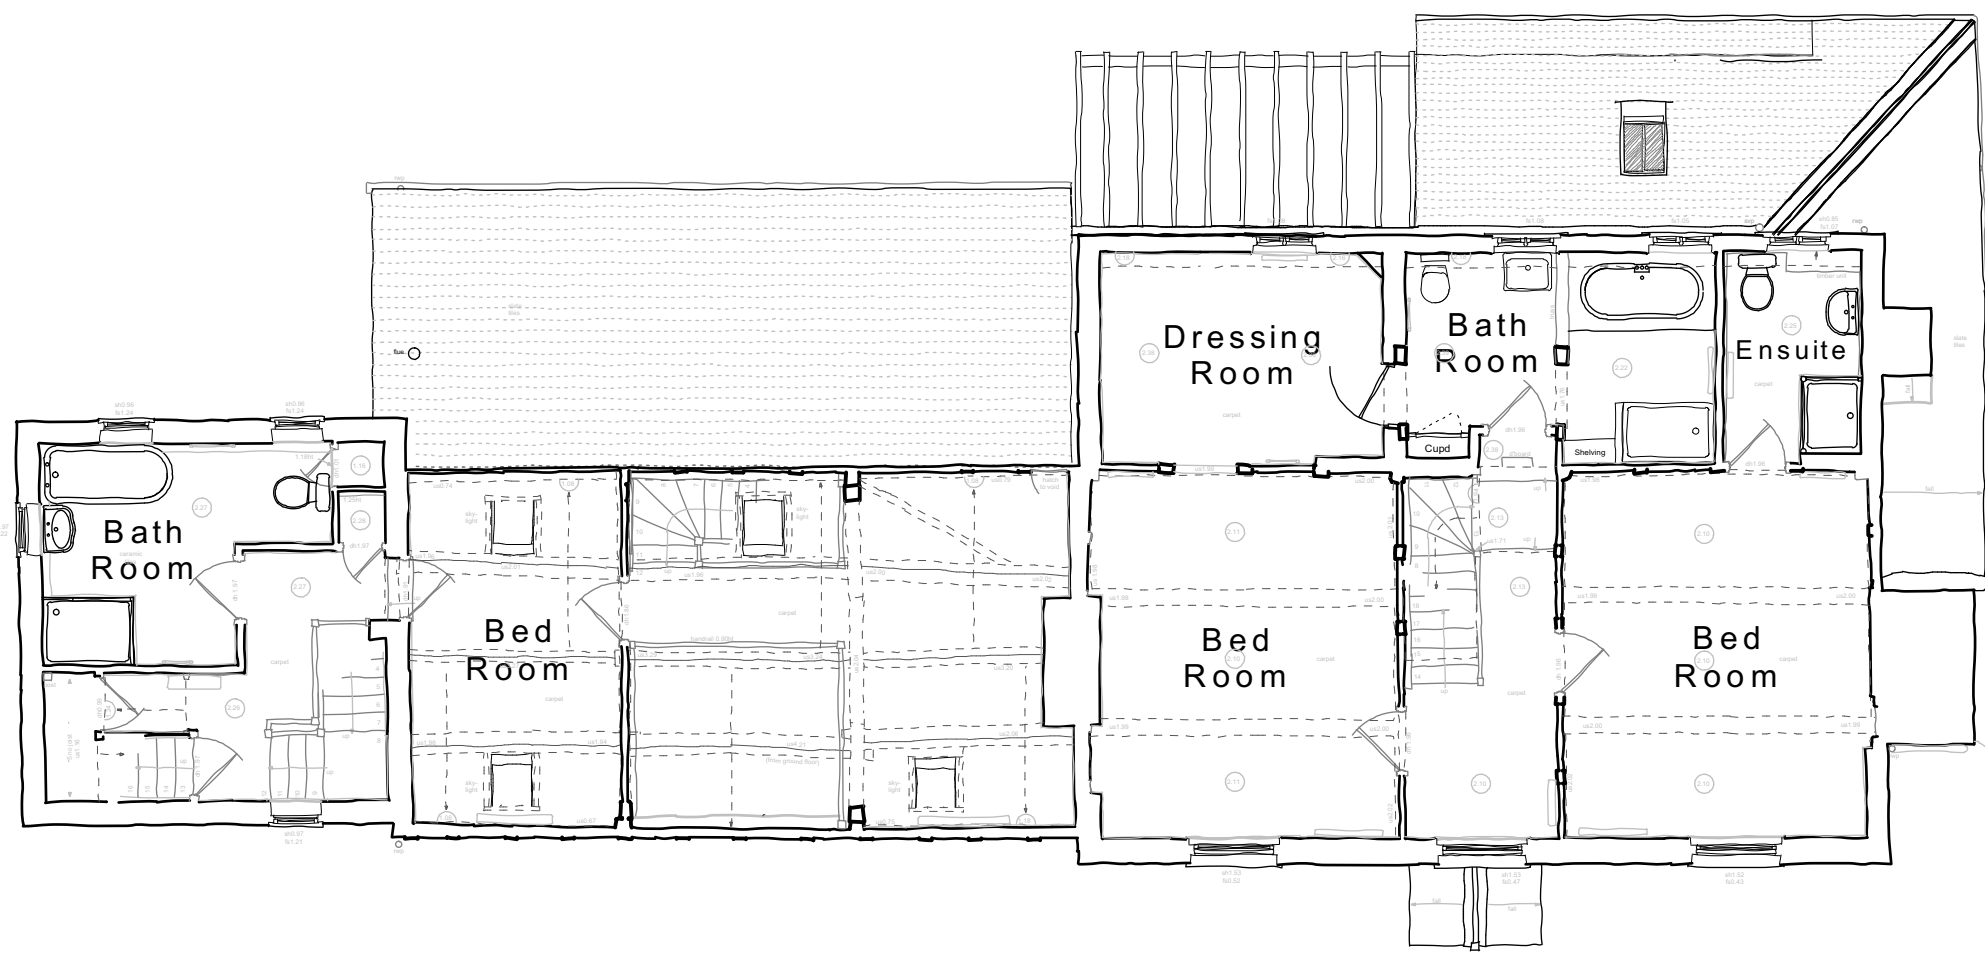


©This drawing and the building works depicted in it are the copyright of the architect and may not be reproduced except by written permission


DO NOT SCALE OFF THIS DRAWING

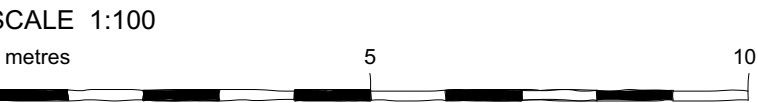


FIRST FLOOR PLAN

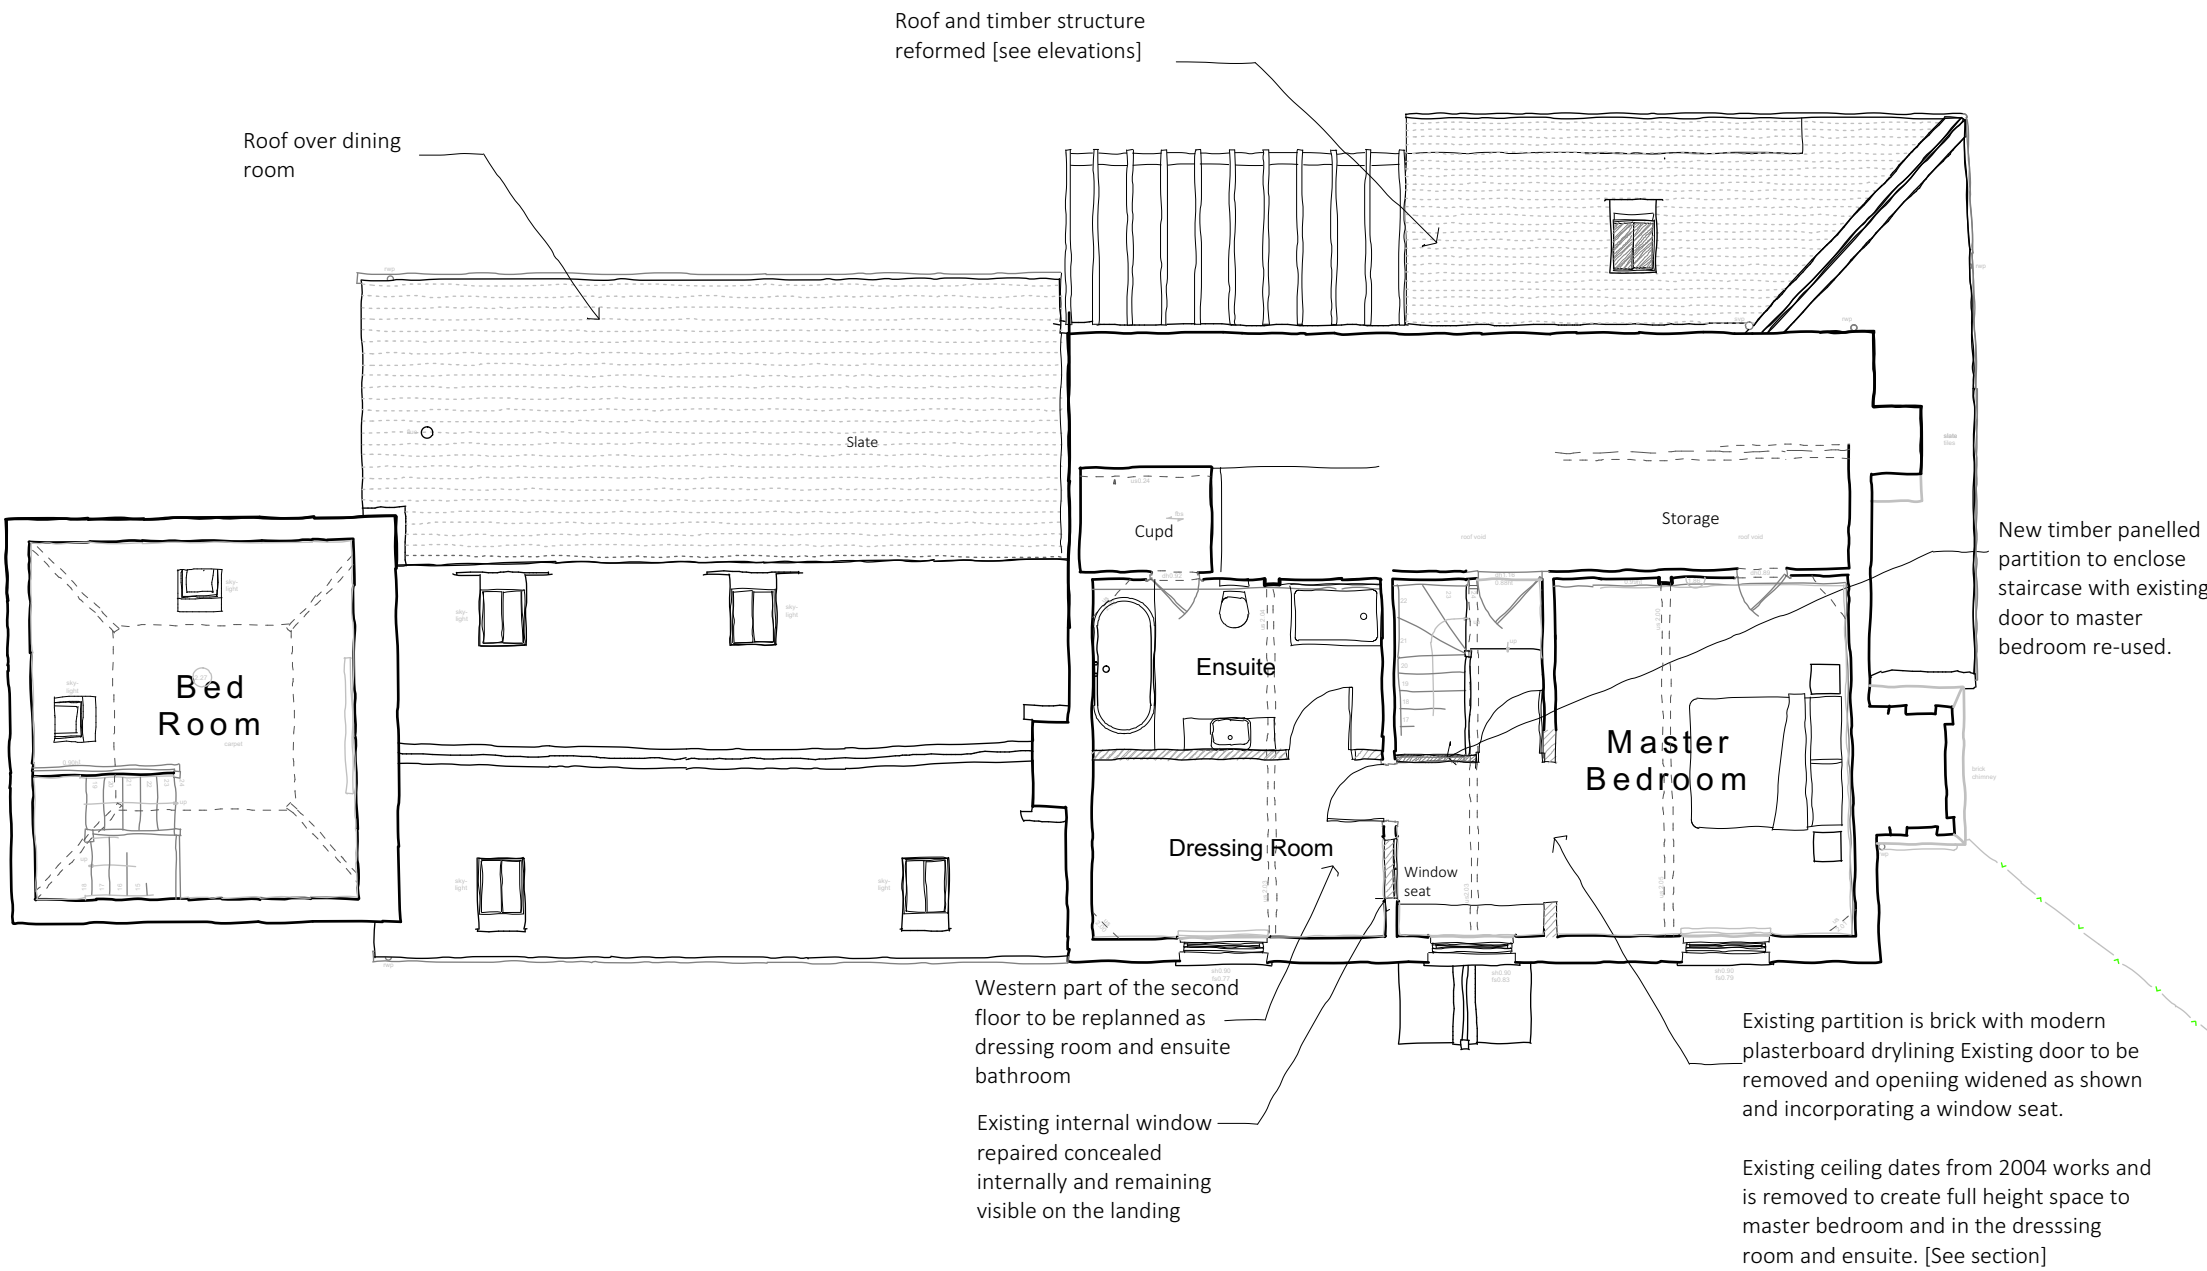

SECOND FLOOR PLAN

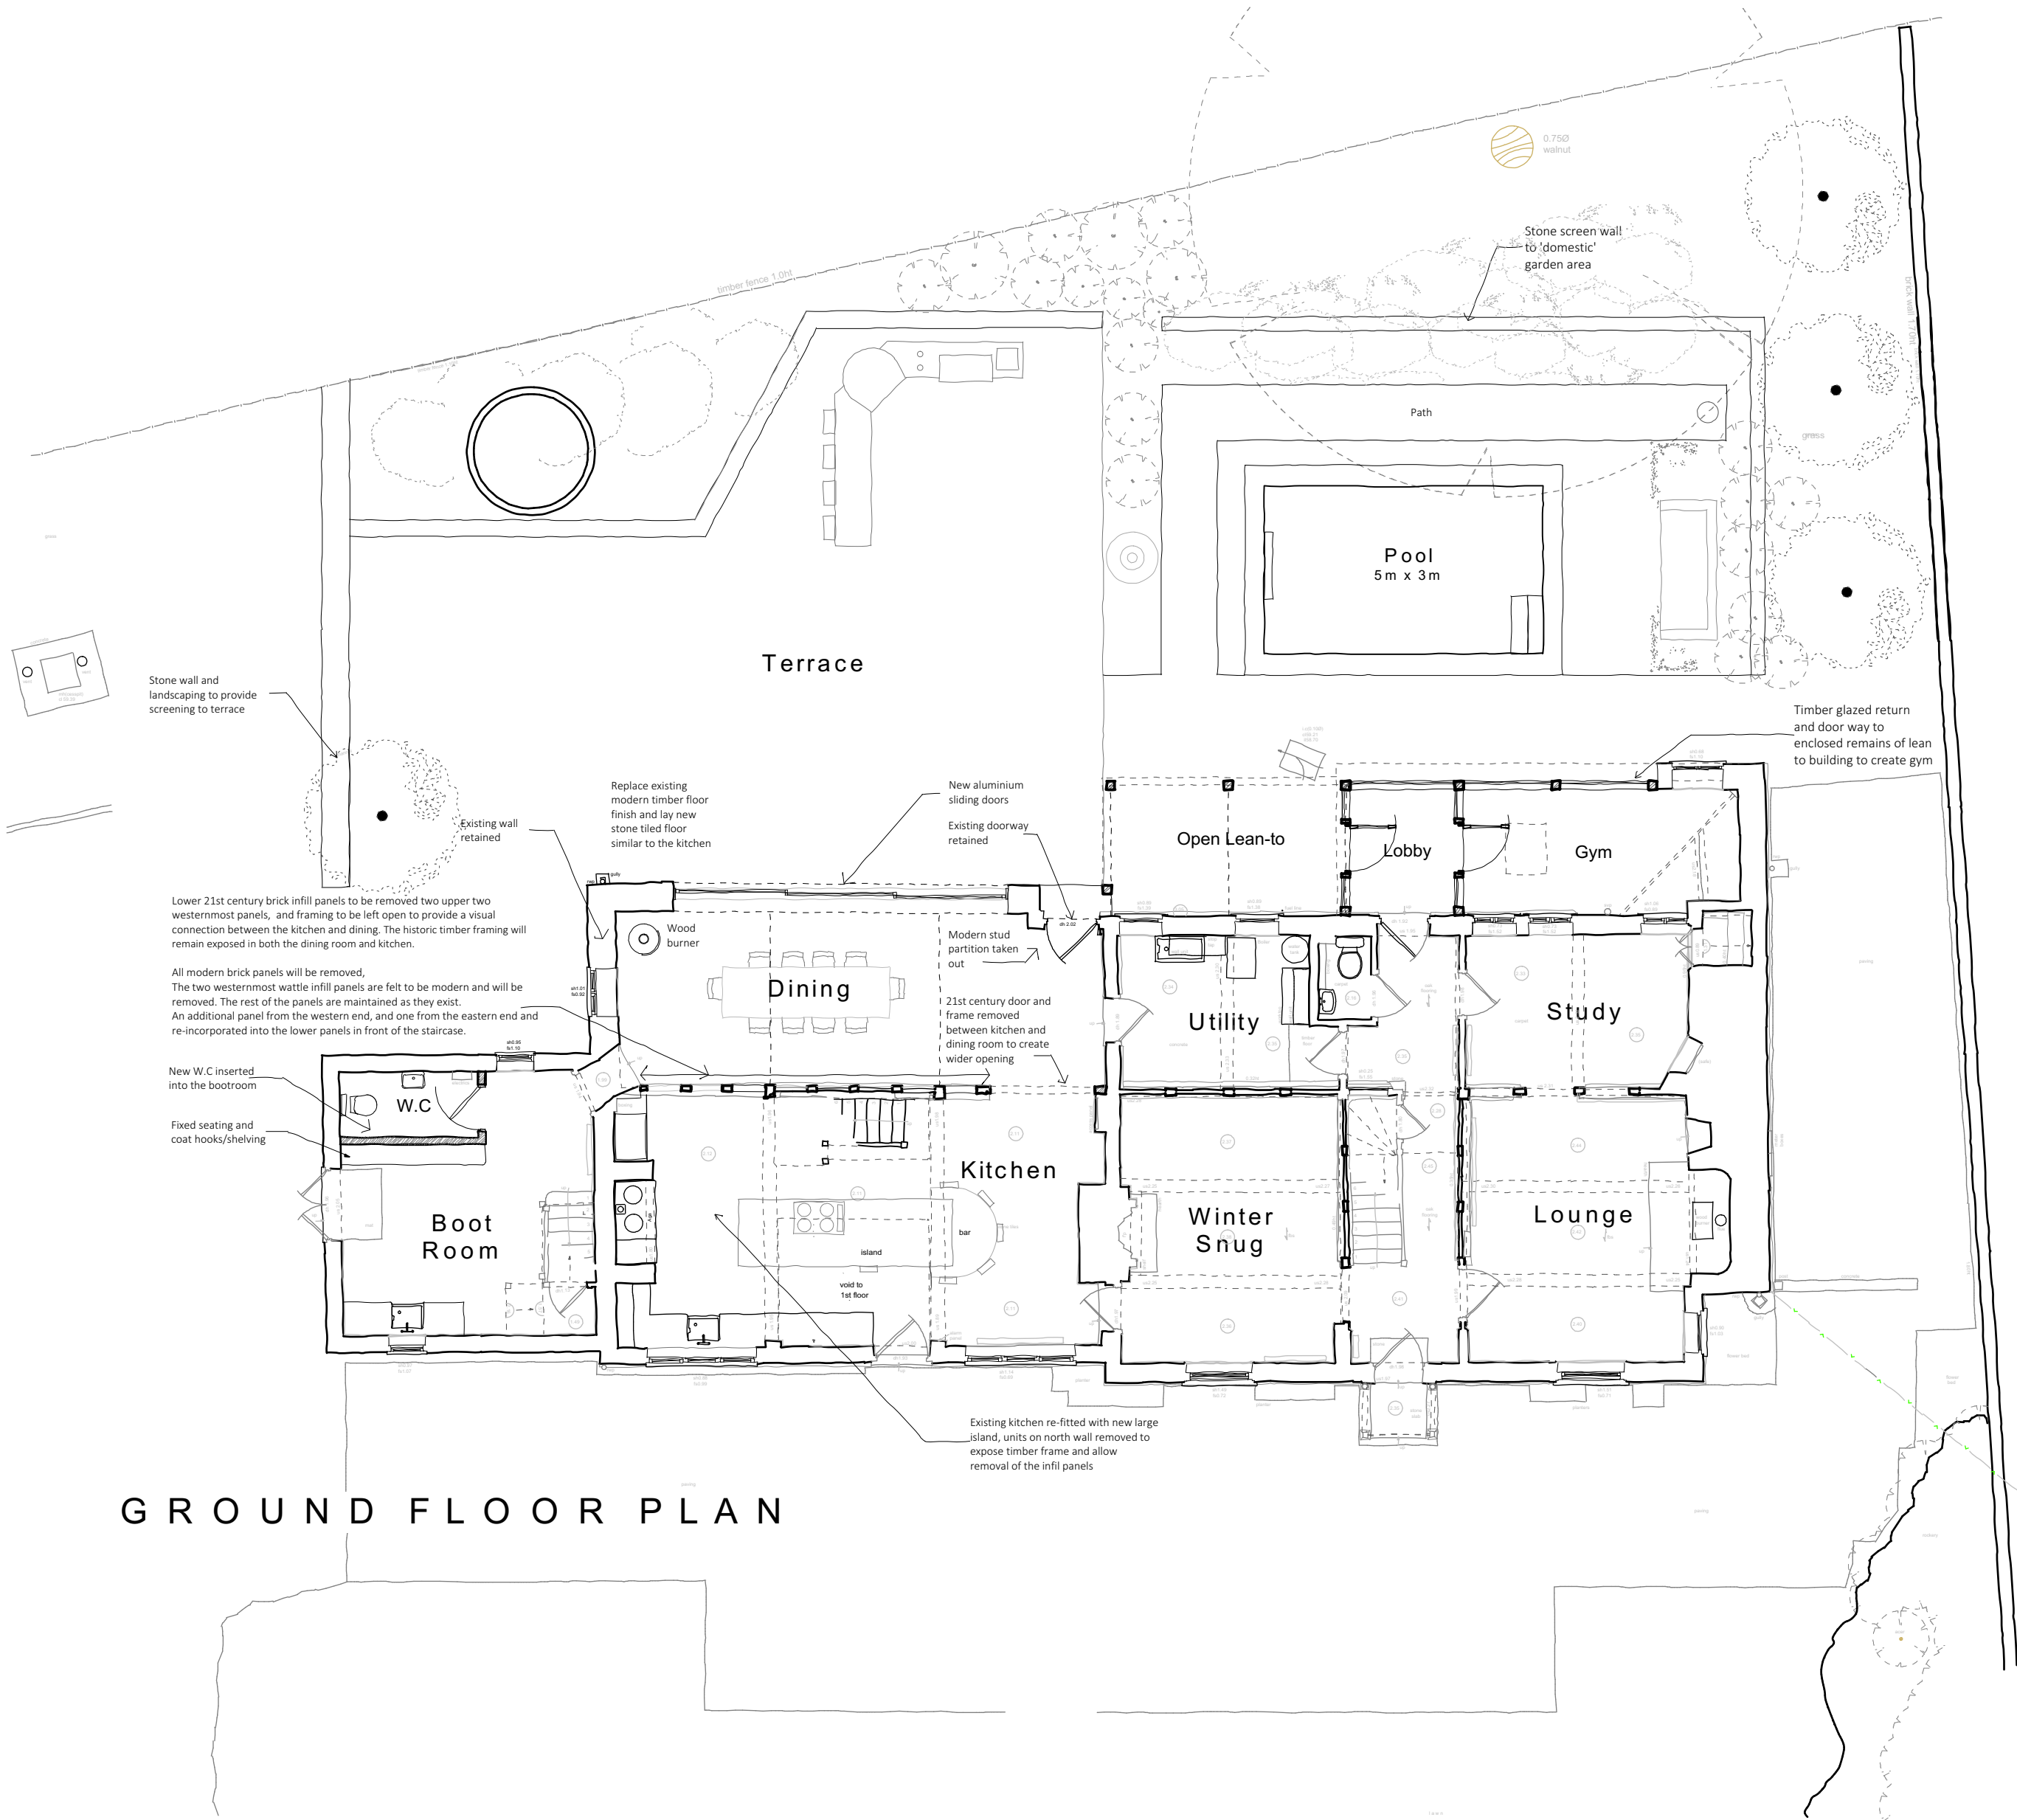

GROUND FLOOR PLAN

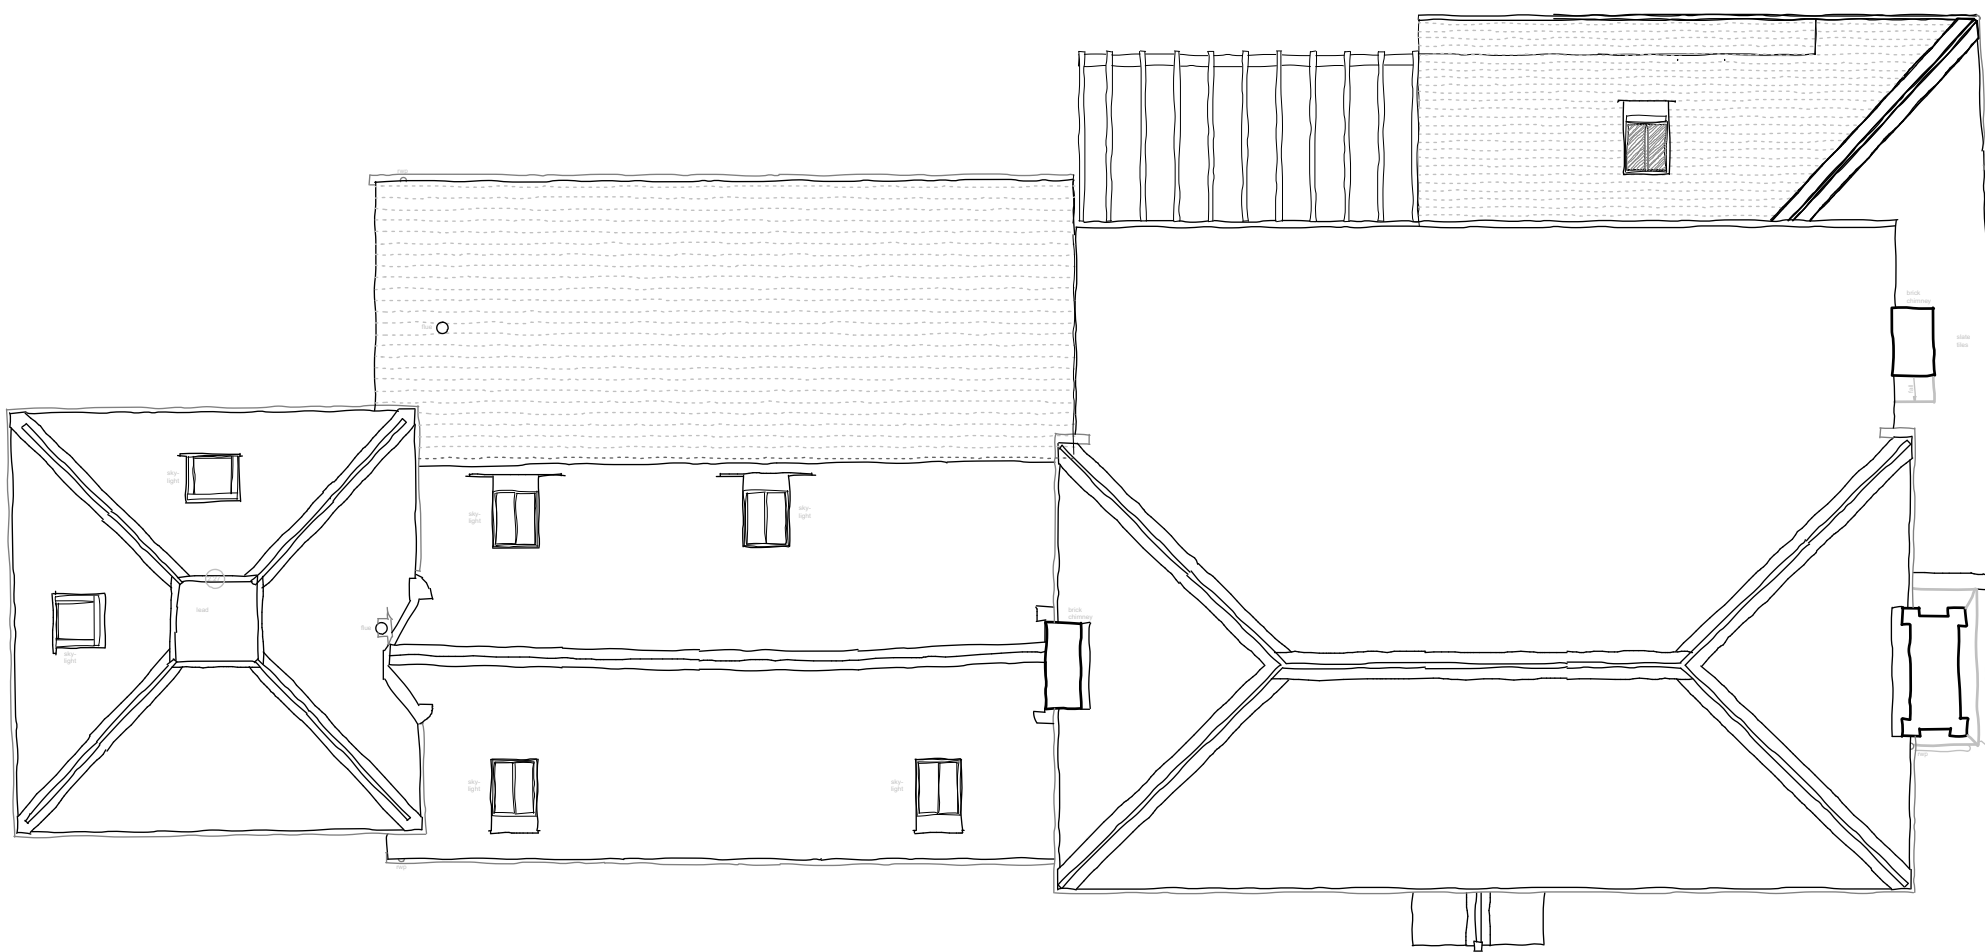

ROOF PLAN

<p><b>nick joyce architects ltd</b> architects and historic building consultants Company No. 9524906 Registered in England and Wales</p>		
<p>5 BARBOURNE ROAD WORCESTER WR1 1RS TELEPHONE 01905 726307/29911 FAX 01905 726307</p>		
<p>The Meadows, Preston Wynne Floor Plans As Proposed</p>		
SCALE - 1:100@A1	DRAWN - JEM	DRG No -
DATE - February 2022	CHECKED -	<b>2385-06A</b>