



DESCRIPTION:	DATE	REV:
removal of roof to expose steel roof truss opening up a large communal outdoor area. removal of roof terrace, bin store retained. removal of concept for basement bedrooms, reinstating mezzanines on the first floor units 5 - 11. wasted extra space from circulation absorbed so units meet space standards.	06.01.22	I
elimination of mezzanines in flats 9, 10, 11 and introduction of basement bedrooms	05.01.22	H
elimination of mezzanines in flats 5, 6, 7, 8 and introduction of basement bedrooms	04.01.22	G
design ammended with regard to fire regs	06.10.21	F
design ammended with regard to rooflights, solar pannels, carparking, terrace.	13.10.21	E

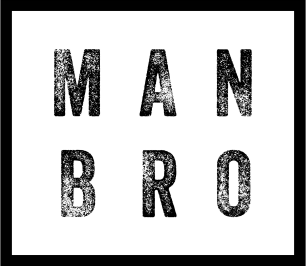

Studio Areas m²	
1	36
2	37
3	37
4	38
5	37
6	38
7	38
8	37
9	38
10	39
11	39
12	36
13	37
14	37
15	37
16	37
17	66
18	37
19	37
20	37

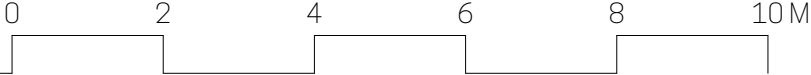

KODA

architects and historic building consultants

E: info@kodaarchitects.com
T: 01432 805459 W: www.kodaarchitects.com

CLIENT: MANBRO DEVELOPMENTS
SITE ADDRESS: SULLIVAN HOUSE
72-80 WIDEMARSH STREET
HEREFORD

DWG No: 1806 300
Date: JANUARY 2022
Rev: I
Scale: 1:50 @ A1 1:100 @ A3
Drawn by: AJW FG
Status: PLANNING
Drawing title: PROPOSED MEZZANINE FIRST FLOOR PLAN