
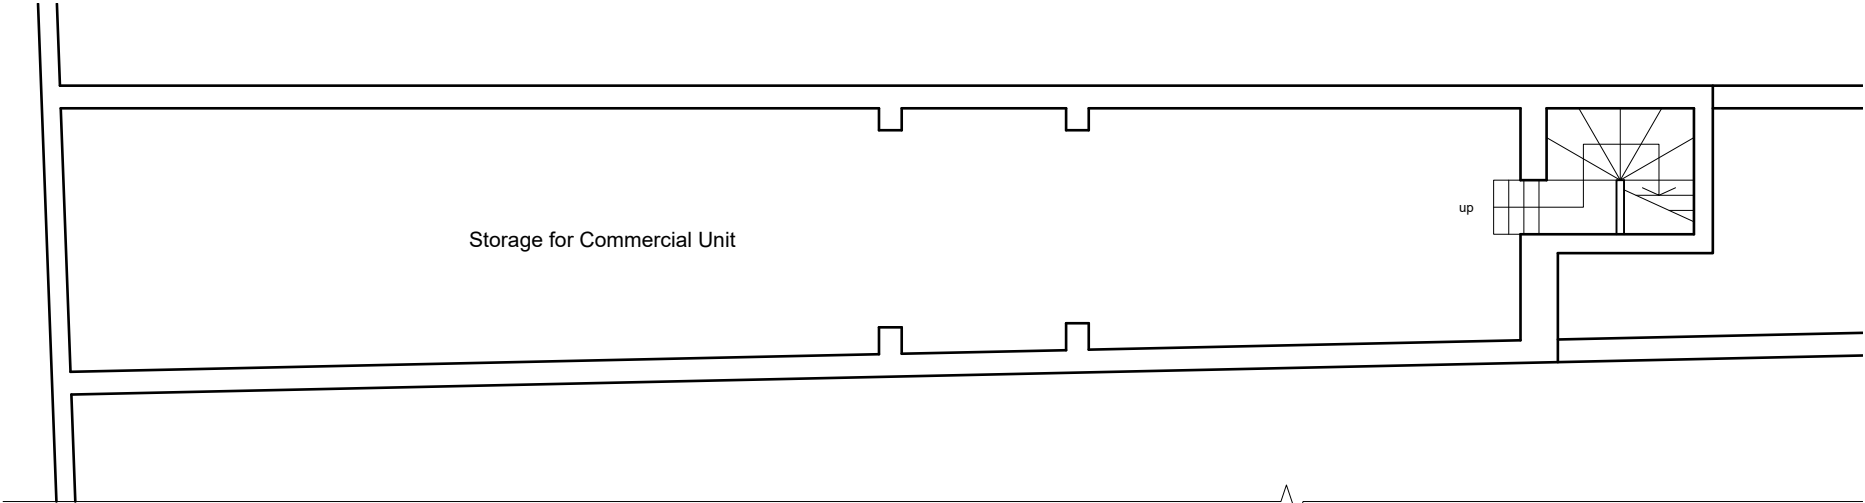


© Copyright Reserved


This drawing is subject to a detailed boundary & level survey of the site. It is also subject to the approvals & agreements of all the statutory authorities & undertakers, necessary for all supplies, way-leaves & diversions, all of which are unknown at the time of preparing this drawing. This drawing is also subject to all necessary local authority approvals and agreements.

The Contractor shall check all dimensions on site before commencement of works.


No dimensions to be scaled off this drawing.

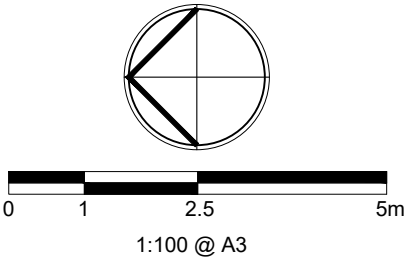

EXISTING BASEMENT FLOOR PLAN

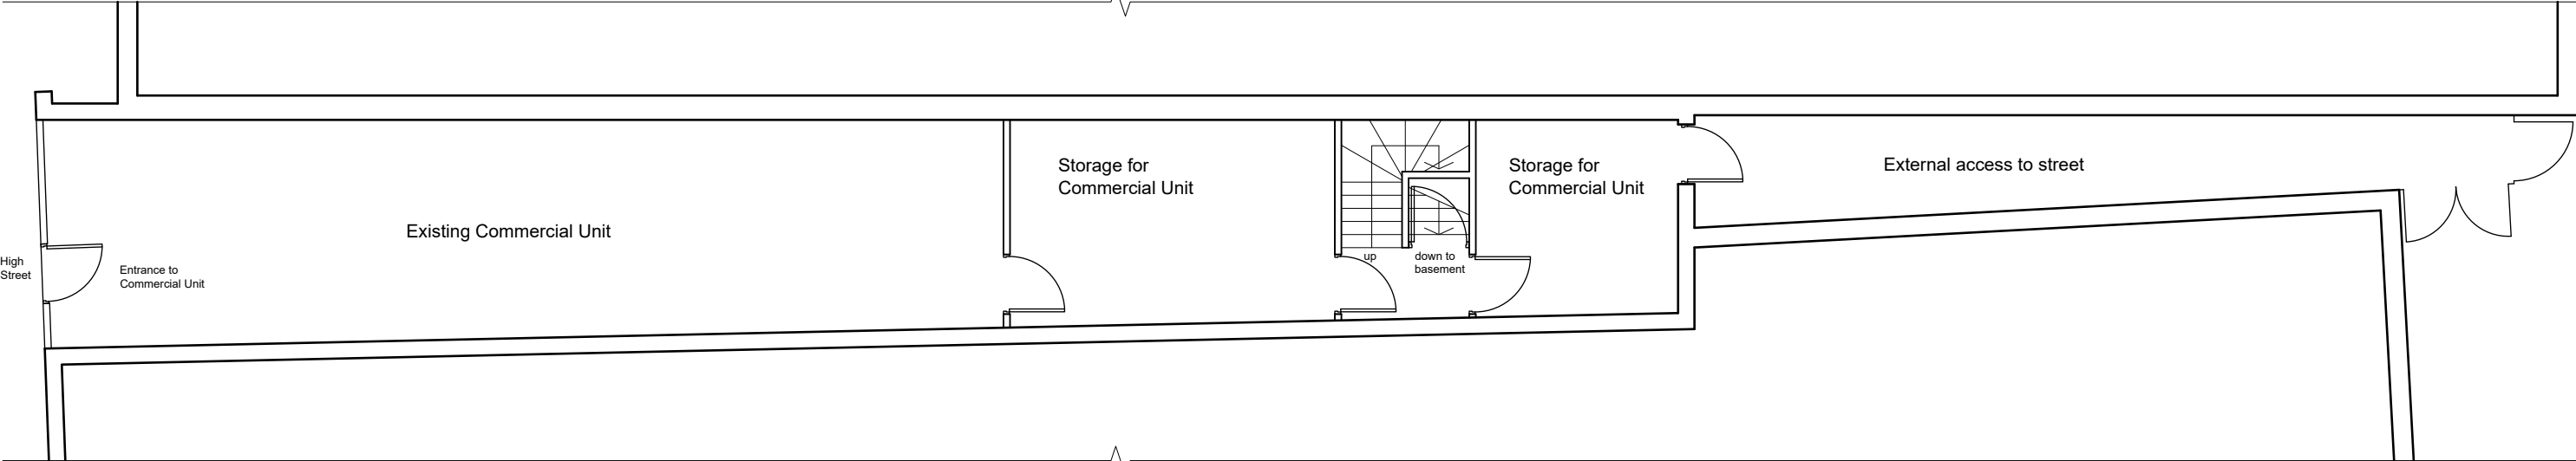

EXISTING GROUND FLOOR PLAN

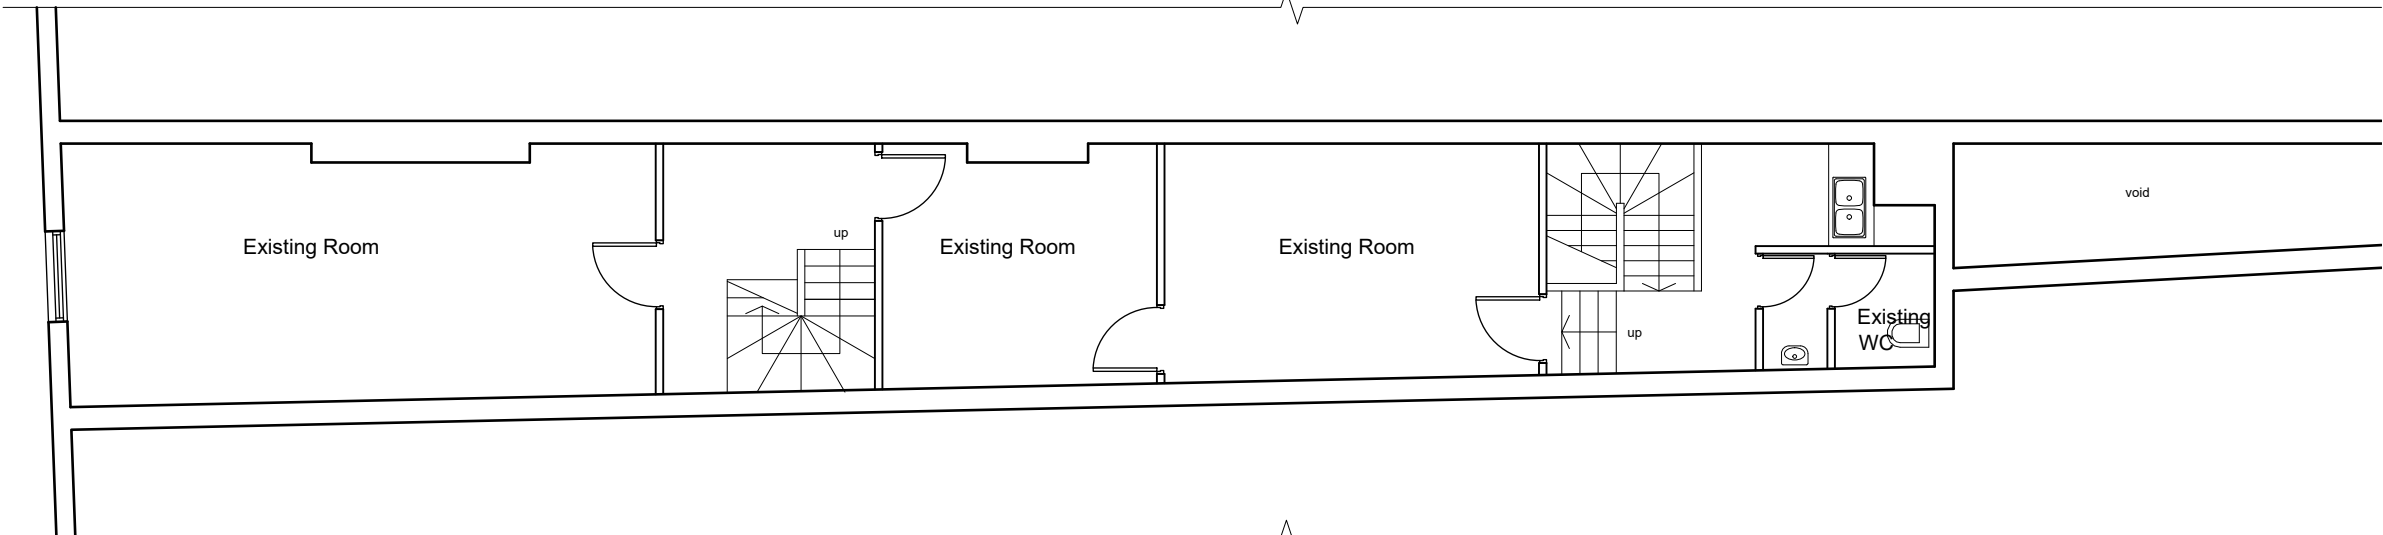

EXISTING FIRST FLOOR PLAN

01	19.01.22	scale bar added
rev	date	amendment



Project			
Proposed Residential Conversion			
2 High Street			
Hereford, UK			
Client			
Gora (UK) Ltd			
Drawing Title			
Existing Floor Plans			
Job No	Drawing No	Rev No	Drawn
21-105	EX01	01	BM
Scale	Date	Paper Size	Checked
1:100	16.11.21	A3	KP
www.urbanhybrid.co.uk : info@urbanhybrid.co.uk			