

LISTED BUILDING/CONSERVATION AREA CONSENT APPLICATION FORM

PLEASE READ ACCOMPANYING NOTES FIRST, THEN COMPLETE THE FORM
USING BLOCK CAPITALS



1 Name and address of applicant

Name **R + S STEEDS**
Address **LINTON BROOK FARM**
BRINGSTY
WORCESTER
Postcode **WR6 5TR**
Tel. No. **01885 488875**

2 Name and address of agent

(if applicable)

S. ROGERSON
SMART ENERGY UK LTD
TECHNOLOGY HOUSE
HAVEN ROAD
COLCHESTER
CO2 8HT
TEL 01206 516677
FAX 01206 516678

Contact name

3 Site address

Full postal address of the building(s) affected

Address **AS ABOVE**

Postcode

4 Brief description of proposed works

please also complete the detailed description
overleaf

ADDITION OF SOLAR
WATER HEATING
COLLECTORS TO PROVIDE
A NON POLLUTING
SUSTAINABLE ENERGY
SOURCE

5 Type of application

- A. Alterations or extension to a Listed Building(s) ☒
- B. Demolition or partial demolition of a Listed Building(s) ☐
- C. Demolition or partial demolition of an unlisted building in a Conservation Area ☐
- D. Variation or deletion of conditions ☐

6 Previous / concurrent applications

(please tick one box)

- A. I have already been granted planning permission for this proposal ☐
- B. I have already applied for planning permission for this proposal ☐

If you ticked 'A' or 'B', please state application

reference No.

- A. I am applying concurrently for planning permission ☐
- B. Planning permission is not required for proposed works ☒

NORMALLY PERMITTED DEVELOPMENT

HEREFORDSHIRE COUNCIL PLANNING DEVELOPMENT CONTROL	
24 APR 2006	
To:	File:
Ack'd:	File:

7 Detailed Description of Proposed Works

Please give a full schedule of the works (including fixings, finishes, and materials to be used), and explain why the works are desirable or necessary. Enclose an extra sheet if you need more space.

ADDITION OF 2x dc 15 plus 1x dc 10 columns TO SINK WOT R-OF
SLOPE, FIXING AS DRAWING + BLOCKING
PLANS FOR DESIGN STATEMENT

Signed

S. Rogerson

(Applicant/Agent)

Date

21/4/06

SUMMARY AND CHECK LIST

Please tick off each item you are submitting in the appropriate boxes, as they apply to your proposal - **you may not need to use them all.**

☒ The completed application form, signed and dated at the end.

☒ Your Certificate of Ownership, signed and dated.

☒ 6 copies of a site location plan to scale 1:1250 or 1:2500

Drawing no/s

3

☒ 6 copies of a block or layout plan to scale 1:500

Drawing no/s

3

☒ 6 copies of scaled floor plans and elevations for the existing building.

Drawing no/s

1

☒ 6 copies of scaled floor plans and elevations for the proposed building.


Drawing no/s

2

☒ A set of ☐ photographs

☒ Other supporting items, documents or letters

If you have had preliminary discussions about this application, please tell us with which Officer:

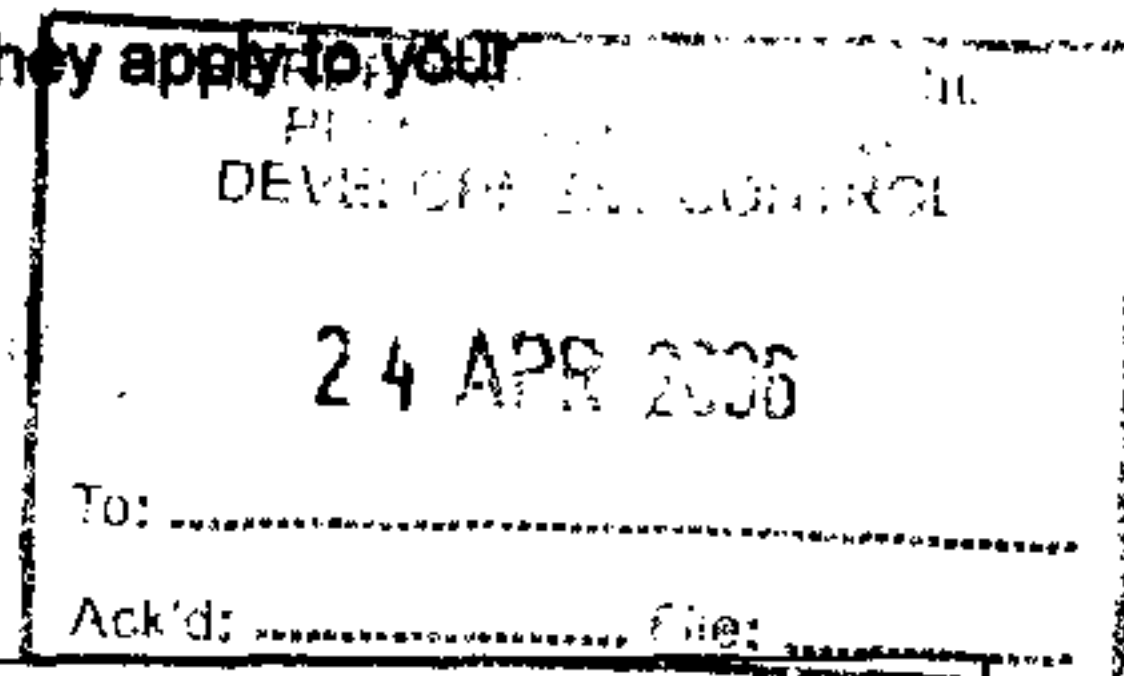

NC06/1283/F

**PLANNING (LISTED BUILDINGS AND
CONSERVATION AREAS) ACT 1990
CERTIFICATE UNDER REGULATION 6
OWNERSHIP INFORMATION CERTIFICATE**




CERTIFICATE A

I certify that:

No person other than myself/the applicant was the owner of any of the building to which the application relates at the beginning of the period of 21 days ending with the date of the accompanying application.

Signed S. Rogers
Date 21/4/06
On behalf of R & S STEEDS

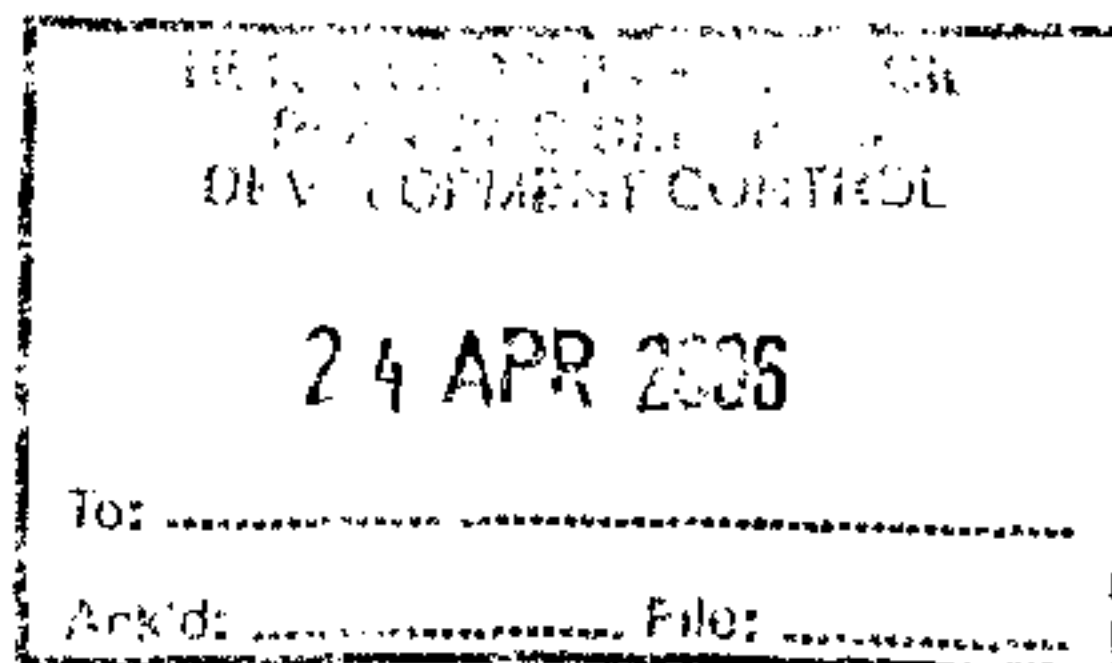

CERTIFICATE B

I certify that:

I have/The applicant has given the requisite Notice to everyone else who, on the day 21 days before the date of the accompanying application, was the owner of any part of the land to which the application relates, as listed below.

Name of owner

Address

Postcode

Date of service of Notice

Signed

Date

On behalf of

**NOTICE FOR SERVICE ON INDIVIDUALS
PLANNING (LISTED BUILDINGS AND CONSERVATION AREAS)
ACT 1990**



Proposal for demolishing / altering / varying or discharging conditions
TAKE NOTICE that application is being made to Herefordshire Council for Listed Building Consent / Conservation Area Consent / variation or discharge of a condition(s) on an existing consent.

Address of application property

Description of proposal

Name of applicant

Address

Signed

Date

Postcode

On behalf of

If you wish to make representations about the application, you should make them in writing within 3 weeks of the date of this Notice to: Planning Services, PO Box 230, Blueschool House, Blueschool Street, Hereford, HR1 2ZB.