

**Address:**  
122 Fazeley Street  
Birmingham  
B5 5RS


**Telephone:**  
0121 643 4999

**Email:**  
mail@k4architects.com

**Notes:**

1. Copyright of K4 Architects Ltd.
2. Do not scale from drawing.
3. Use figured dimensions only.
4. All dimensions to be checked on site.


Rev.	Description	Date
/	First issue	08.06.21
A	General Amendments	08.06.21
B	General Amendments following A.Ducker comments received 01.07.21	06.07.21

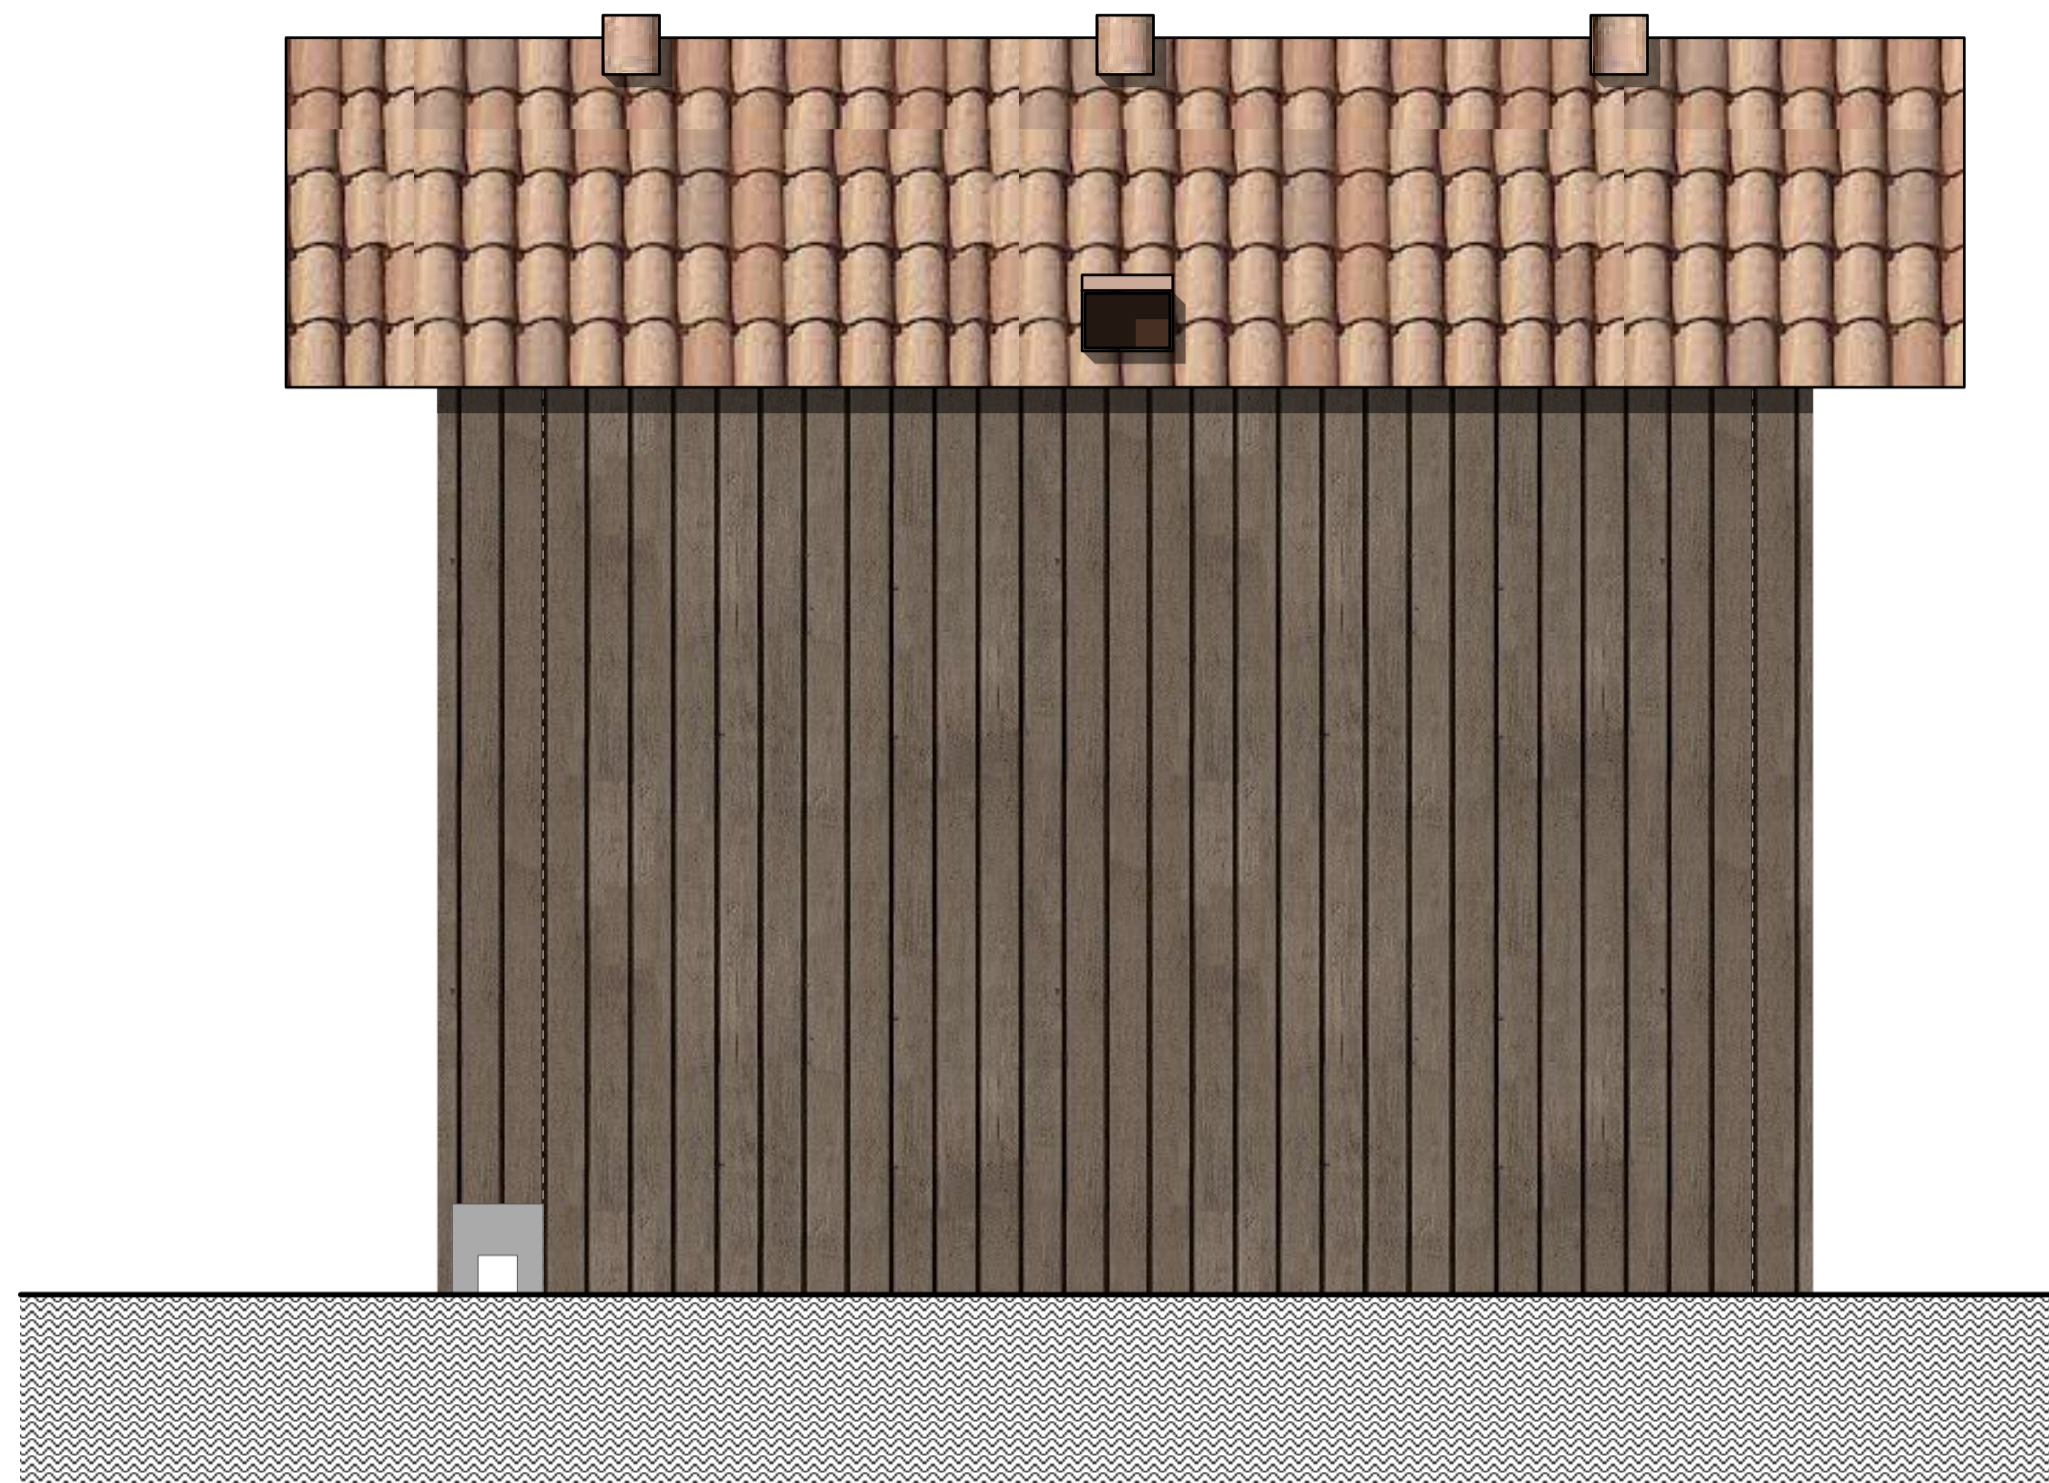

East Elevation



South Elevation

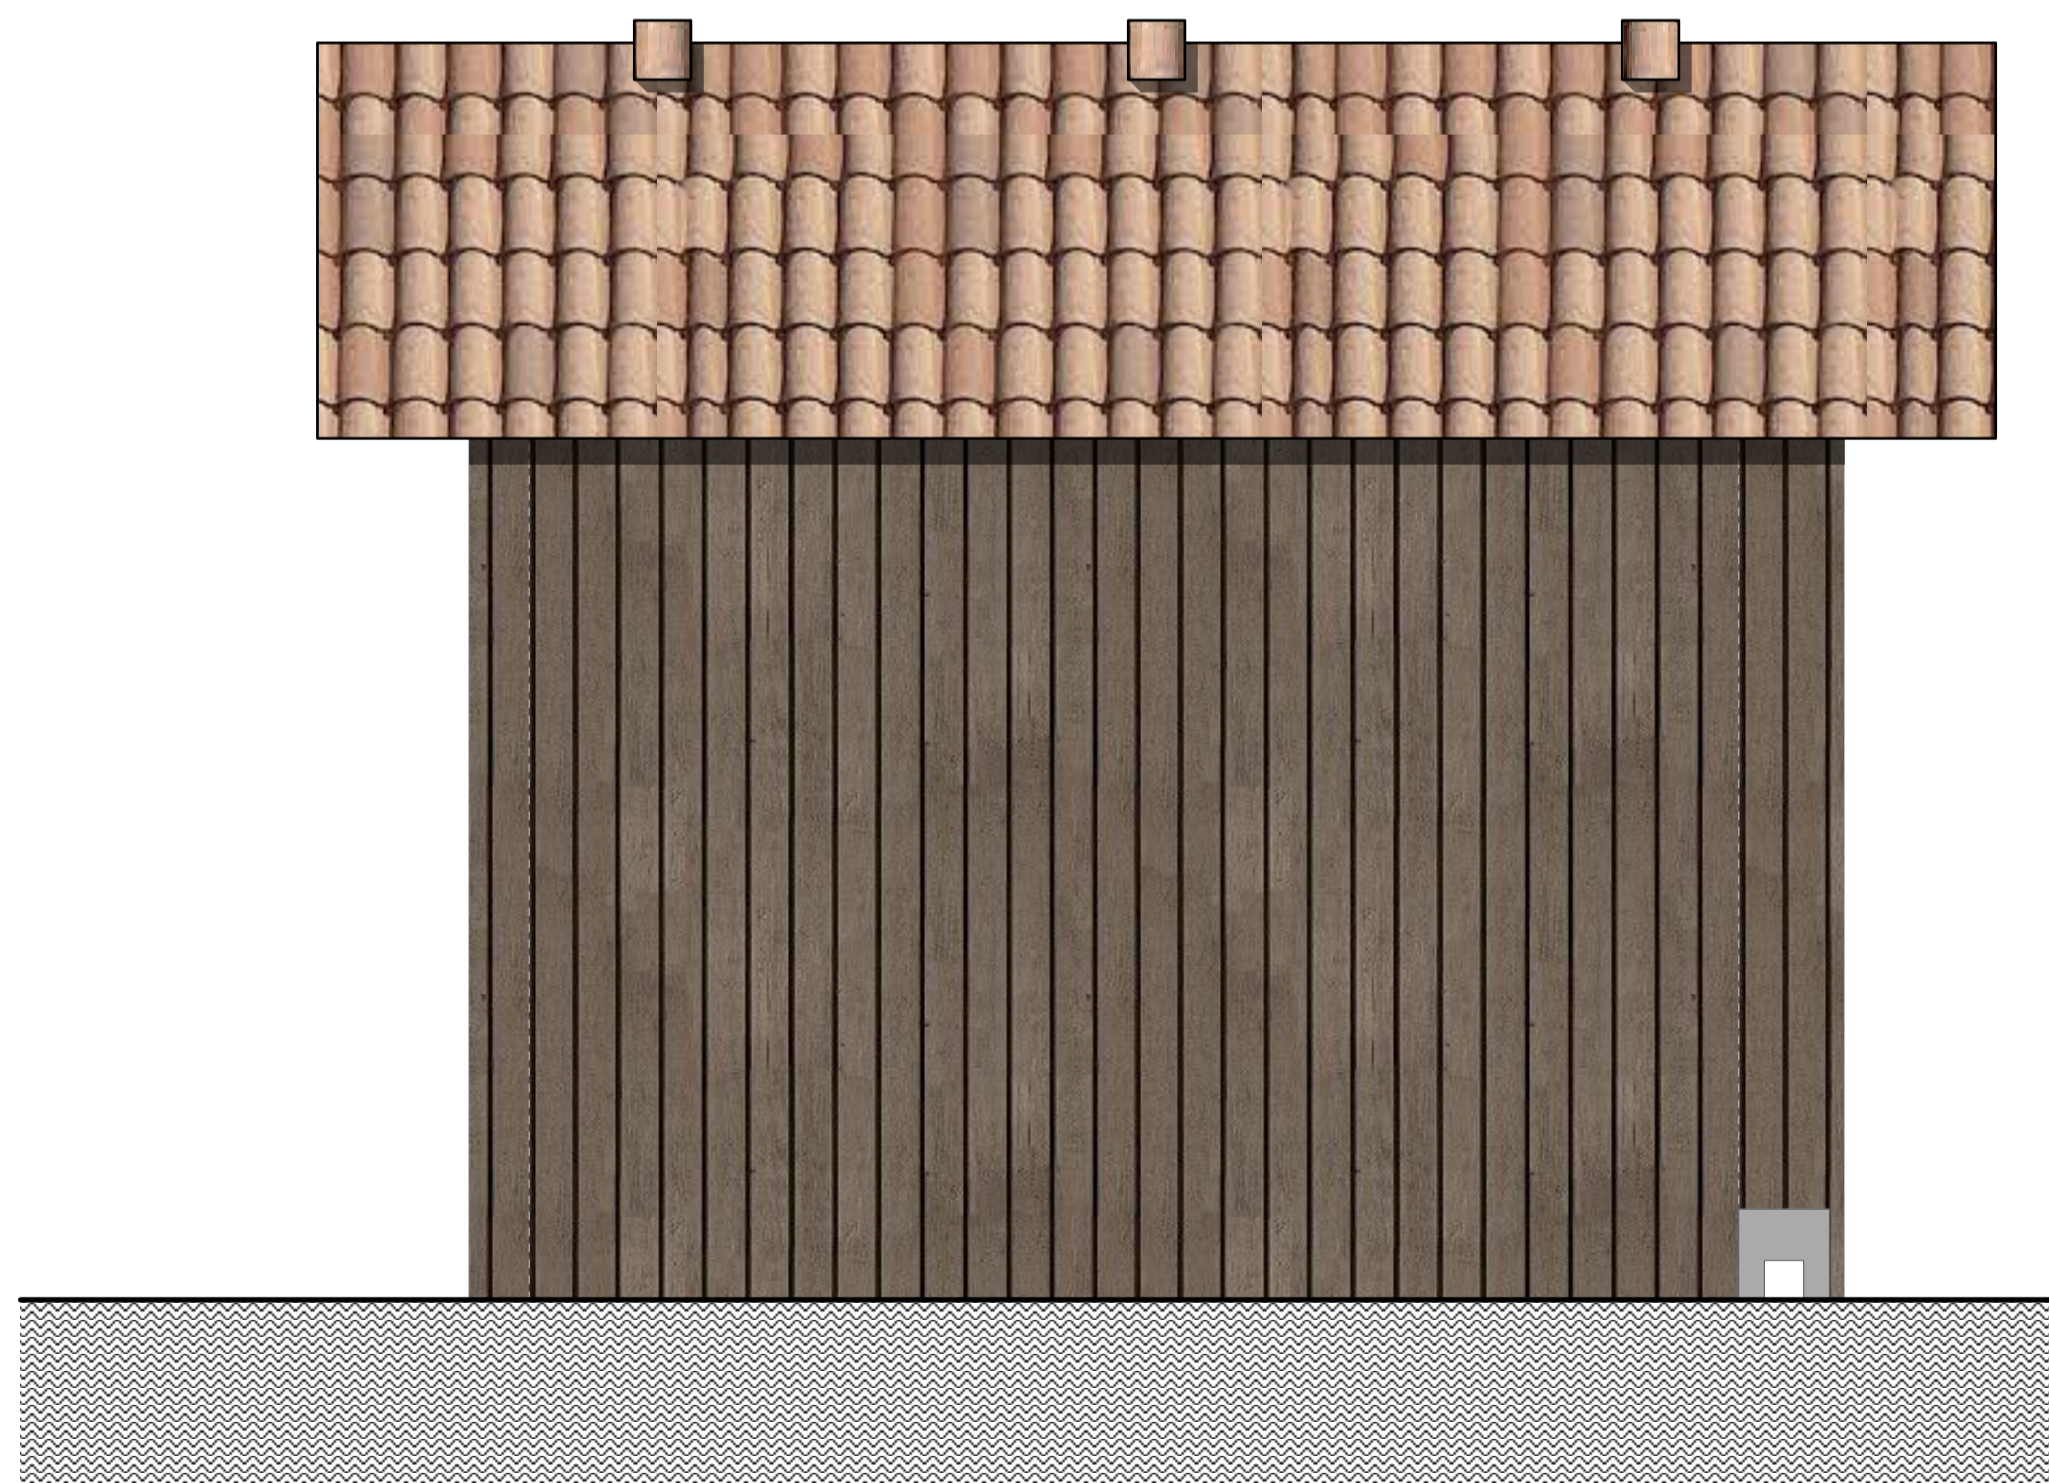

West Elevation



North Elevation



NOTE: .....

Client  
**Top Garage (Bromyard) Limited**  
Project  
**Top Garage Site, Bromyard**

Project Number	Drawing Number	Rev
1791	202	B

Drawing Title  
**Substation Elevations**

Drawing Status	Planning
Issue Date	11.07.21
Drawn By	MBA
Checked By	BG
Scale	1:25 @ A1, 1:50 @A3