


#### Notes


Check this drawing is the latest revision.  
Do not scale from this drawing.  
Do not use the information on this drawing without checking all dimensions on site.  
Do not use any areas indicated for either valuation, purchase, sale or any other form of legally binding contract.  
Do not reproduce any part of this drawing without prior written consent.

#### Designer's hazard identification



It is assumed that all works will be undertaken by a competent contractor working, where appropriate, to an approved method statement. In addition to the hazards typically associated with the types of construction detailed on this drawing, any known abnormal hazards specific to this drawing have been identified.

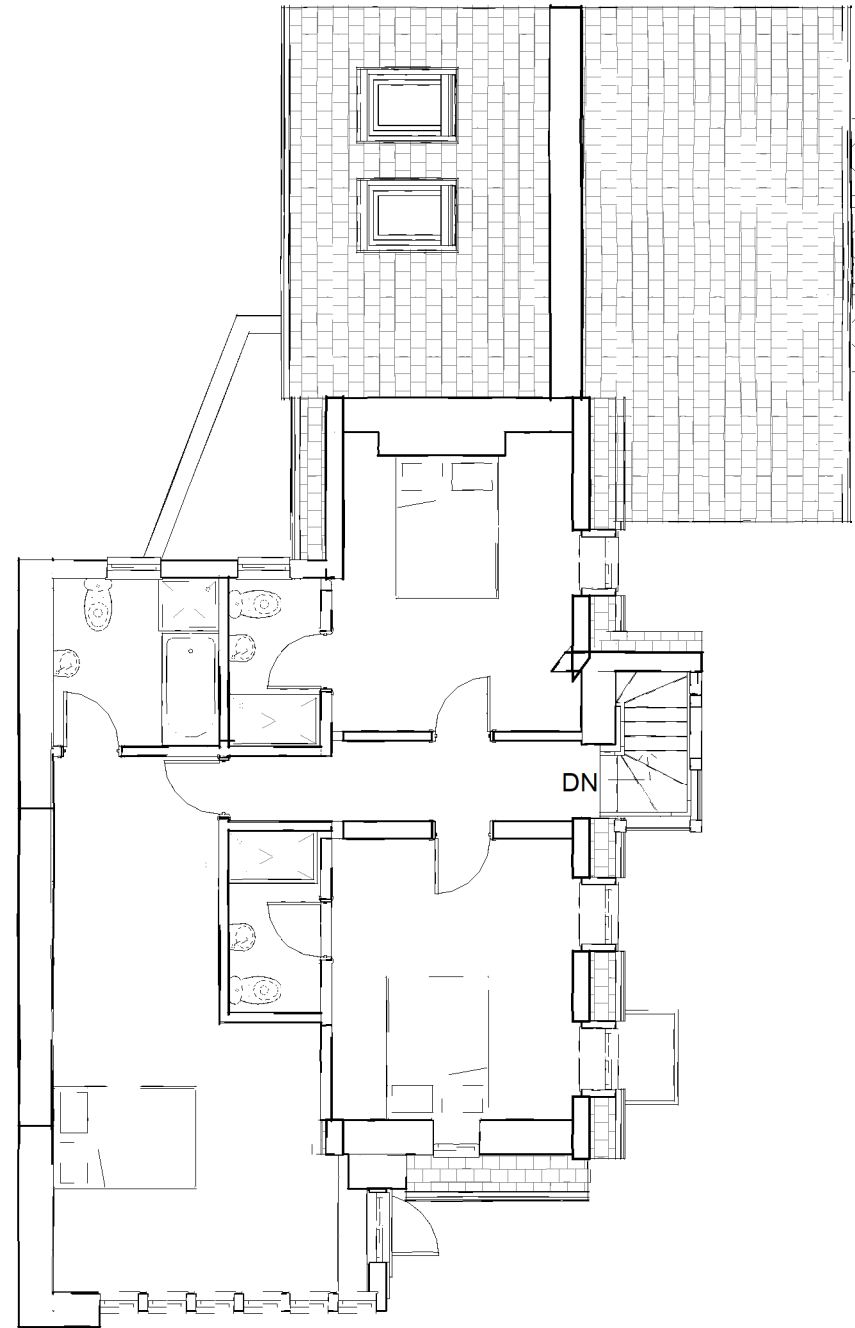

**1 First floor Proposed**  
1 : 100

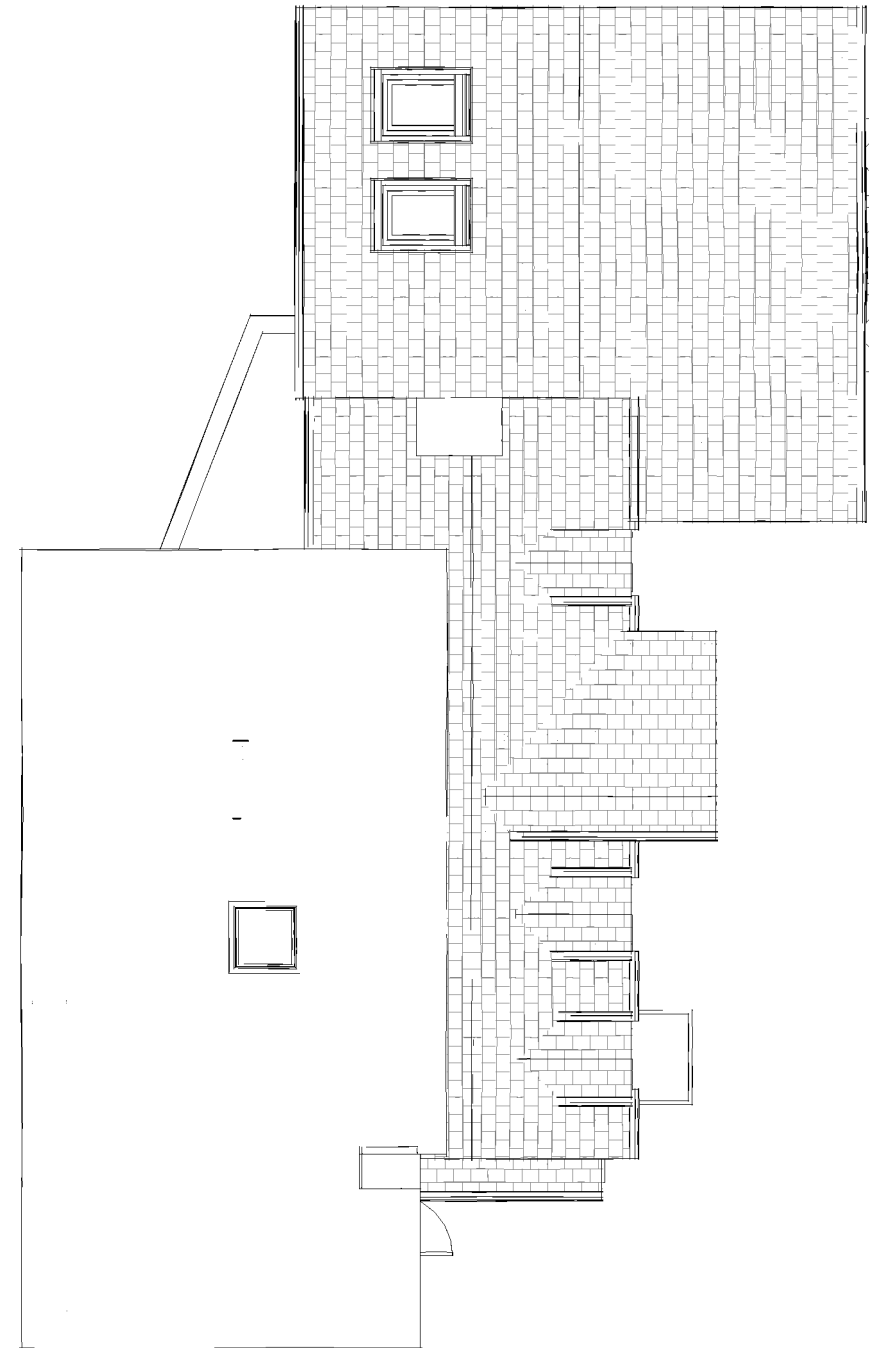

**2 Roof plan Proposed**  
1 : 100

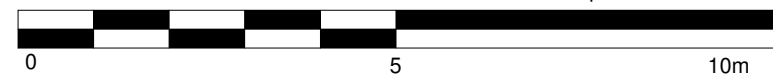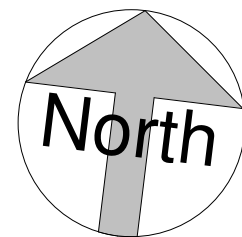

|   |              |  |                      |
|---|--------------|--|----------------------|
|  <b>Greenleaf<br/>Architecture</b> |              | Greenleaf Architecture<br>Rough Farm<br>Garway Hill<br>HR2 8HD<br><a href="http://www.greenleafarchitecture.co.uk">www.greenleafarchitecture.co.uk</a> |                      |
| <b>Project</b>  |              | Little John Cottage, HR9 6BP   |                      |
| <b>Client</b>   |              | Mr & Mrs Whittle   |                      |
| <b>Dwg T</b>  |              | First floor & roof plan proposed   |                      |
| <b>Dwg no.</b>  | 264          | A104   | Revision             |
| <b>Scale</b>  | 1 : 100 @ A3 |  | <b>Date</b> Nov 2022 |

Graphic Scale 1:100