




C:\Users\steveduignan\Documents\PDL - Documents\PDL LIVE JOBS FOR DFS SHARE\9379 - Bridruthen, Bridstow\PDL DRAWINGS\9379 House Types + Existing House.dwg, PLOT 4

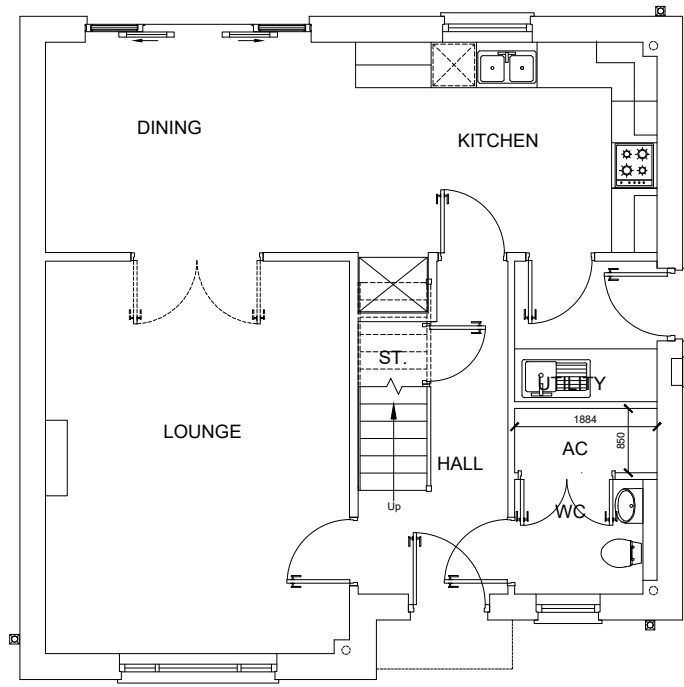

Proposed Ground Floor Plan

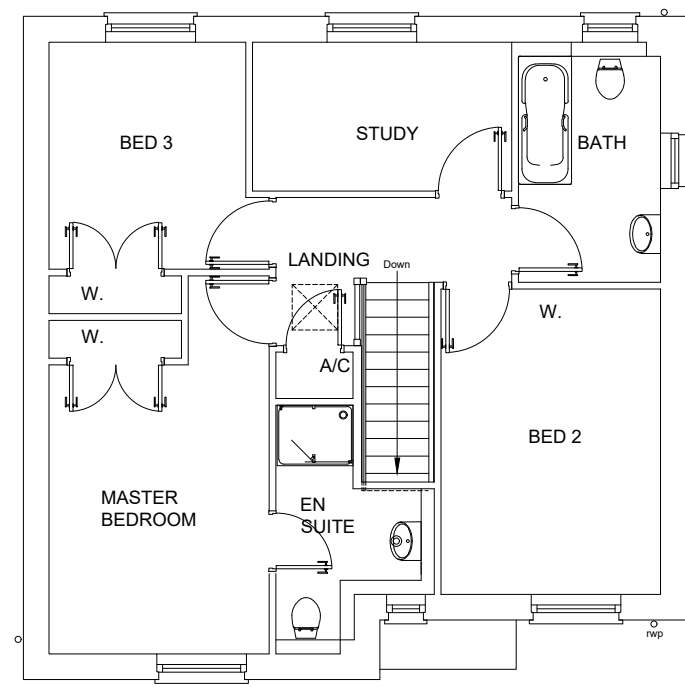


Proposed First Floor Plan

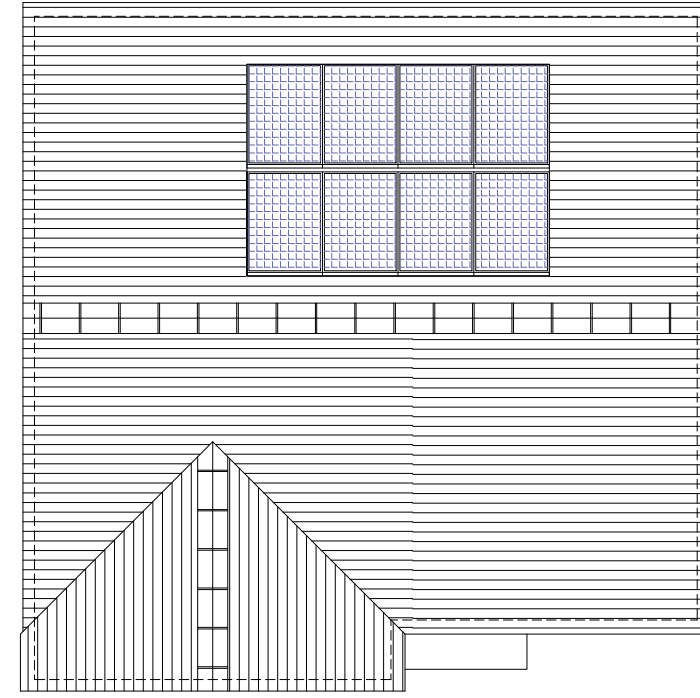

Proposed Roof Plan

Gross internal area = 124.2m<sup>2</sup>

SCALE IN METRES

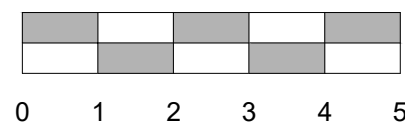

**FOR PLANNING PURPOSES ONLY**

**TYPE A PLOT 04**

REVISIONS NOTES.		DATE	REV
© Pembroke Design Ltd 2024			
Drwg Proposed Plans + Elevations			
Project Proposed Residential Development at Bridruthen, Bridstow.			
Client ButlerWall Homes.			
PEMBROKE DESIGN L I M I T E D			
<small>○ HANFORDWEST 5/7 PICTON PLACE SA61 2LE TEL: 01437 764135 FAX: 01437 764471 west@pembroke-design.co.uk</small>	<small>● PEMBROKE DOCK 16 MEYRICK STREET SA72 6UT TEL: 01684 653439 FAX: 01684 681563 pdoc@pembroke-design.co.uk</small>	<small>○ CHARMITHEN 26 SPILMAN STREET SA31 1LQ TEL: 01287 233612 FAX: 01287 233471 com@pembroke-design.co.uk</small>	<small>CHARTERED ARCHITECTS BUILDING SURVEYORS QUANTITY SURVEYORS C D M COORDINATORS</small>
Designed JMT	Scale 1:100	Original Size A3	Job No 9379
Drawn SCD	Date Feb'24	Checked by JMT	Drwg No Rev pi04 01