
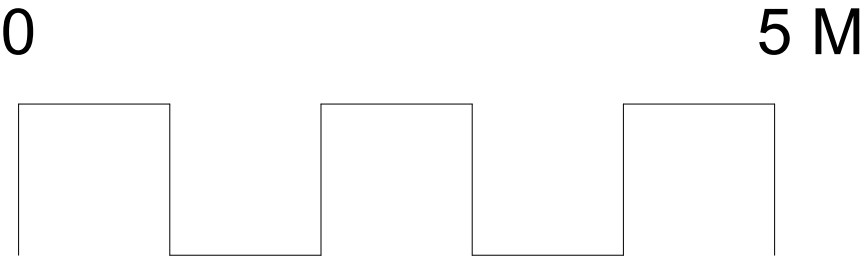
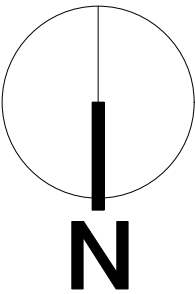


- General Notes**
- 1.Do not scale off this drawing.
 - 2. Any discrepancies to be refered to the Architect.
 - 3. This drawing is to be read in conjunction with all relevant Specifications and other drawings issued by the Architect,Structural Engineer and other Specialists.
 - 4. This drawing is copyright and is not to be reproduced.

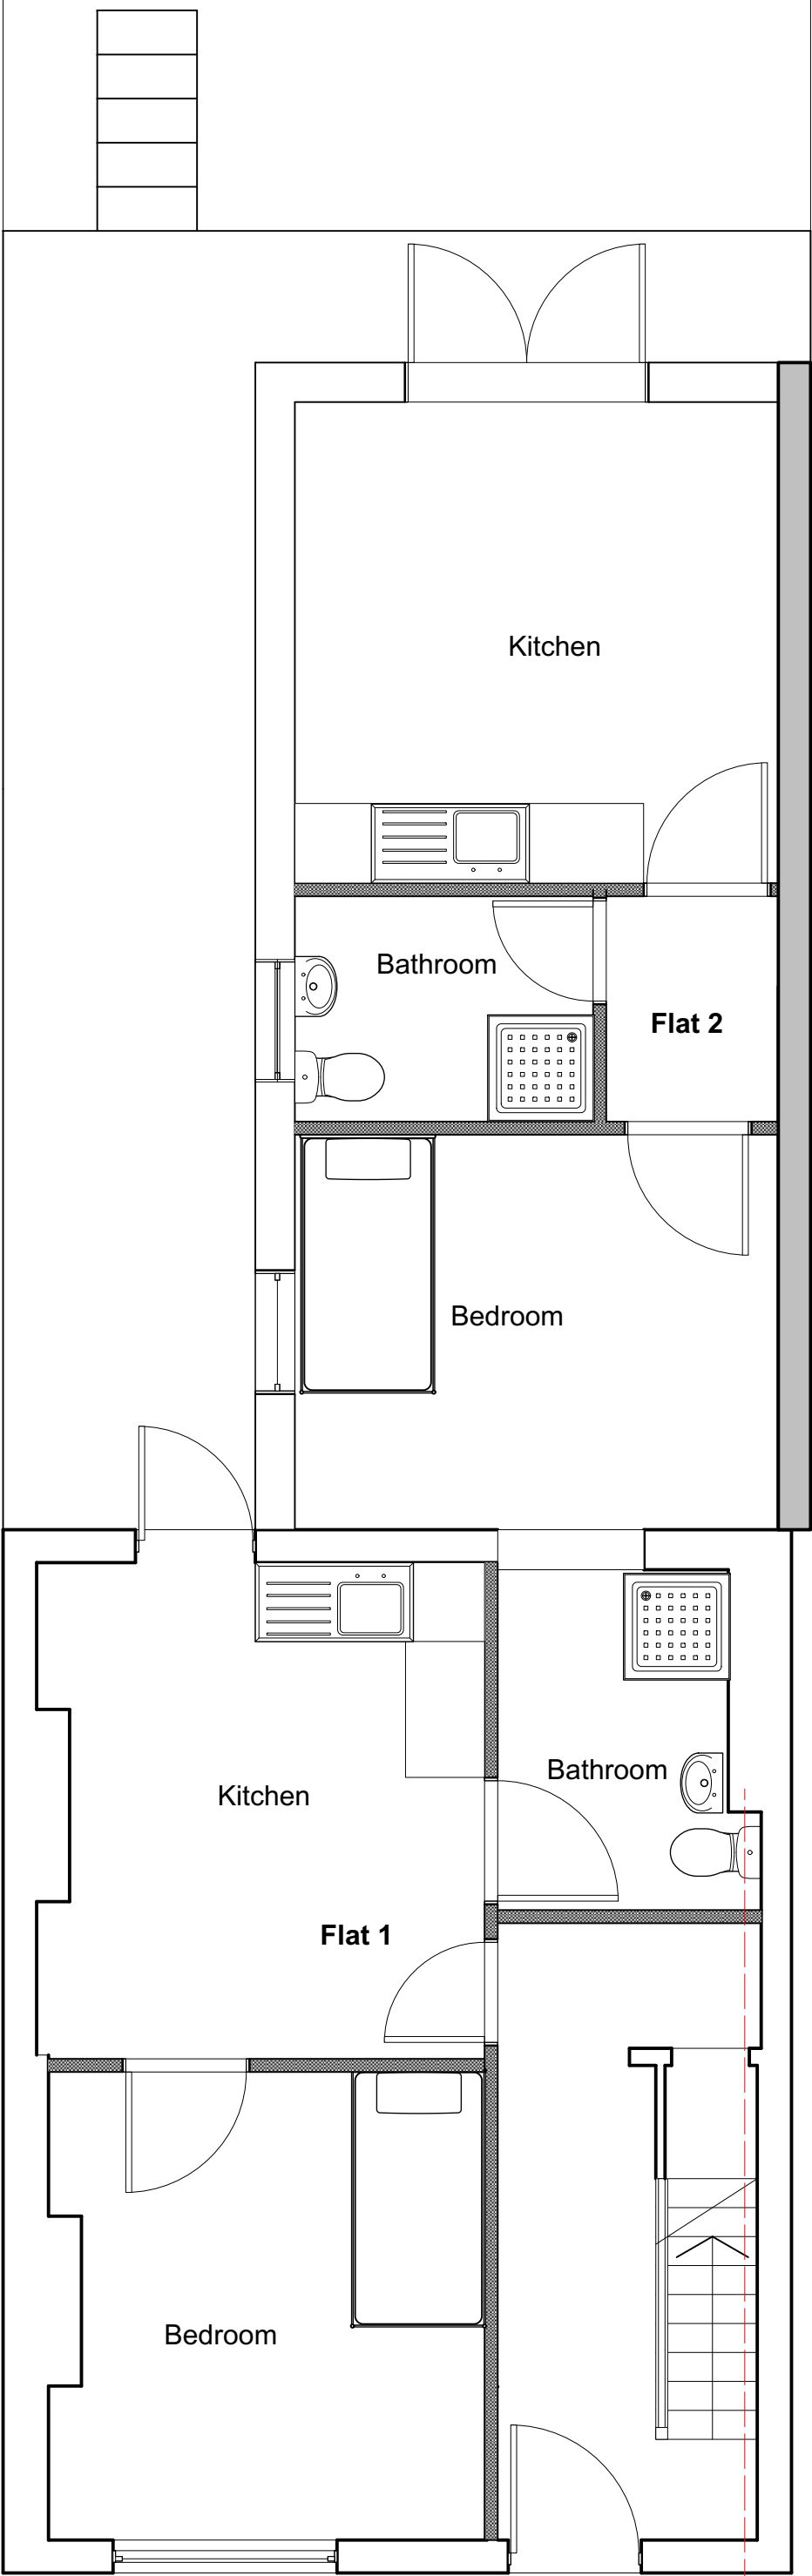

17 Pentoloe Close. Hereford. HR1 4LS
T: 07815074218
E: avarchitectureuk@gmail.com

Address: 22 Station Road, Ross on Wye
Client: HCC
Title: Proposed Ground Floor Plan
Scale: 1.50 @A3
Dwg no: 417.P20
Date: March 2025

Mains sewer