



Printed or electronic copies of this drawing can be scaled for planning purposes only. Any discrepancies with this drawing to be reported and clarified prior to commencing work on site, if in doubt - Ask Corporate Architecture Ltd accept no responsibility for works not undertaken fully in accordance with this drawing and relevant specifications.
Copyright © Corporate Architecture Limited

North point:

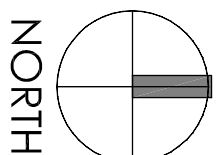


Notes:

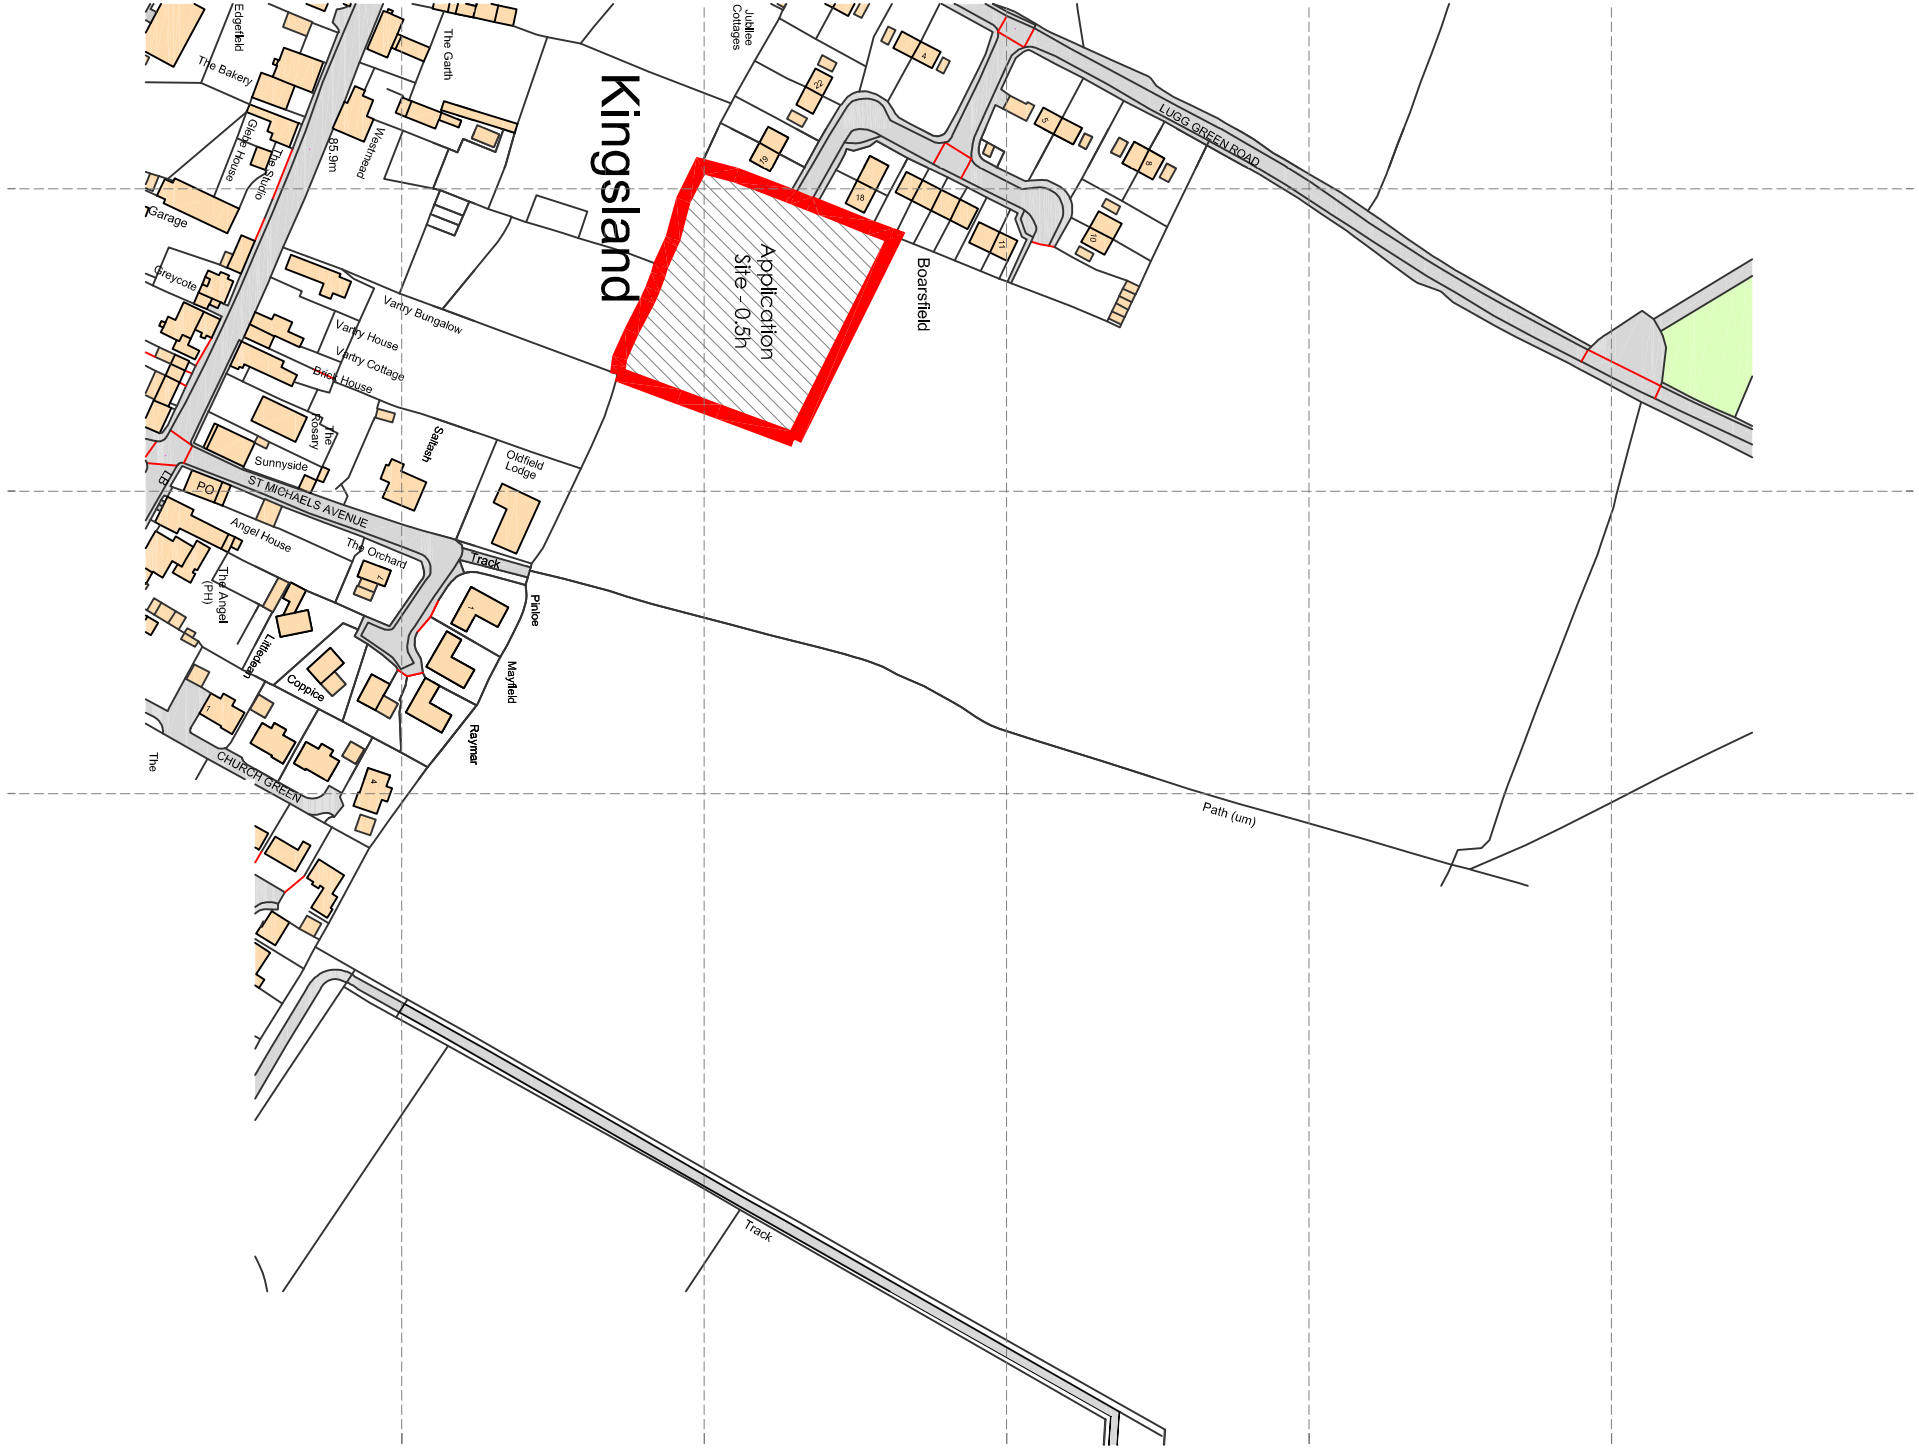

Location Plan

1:2500

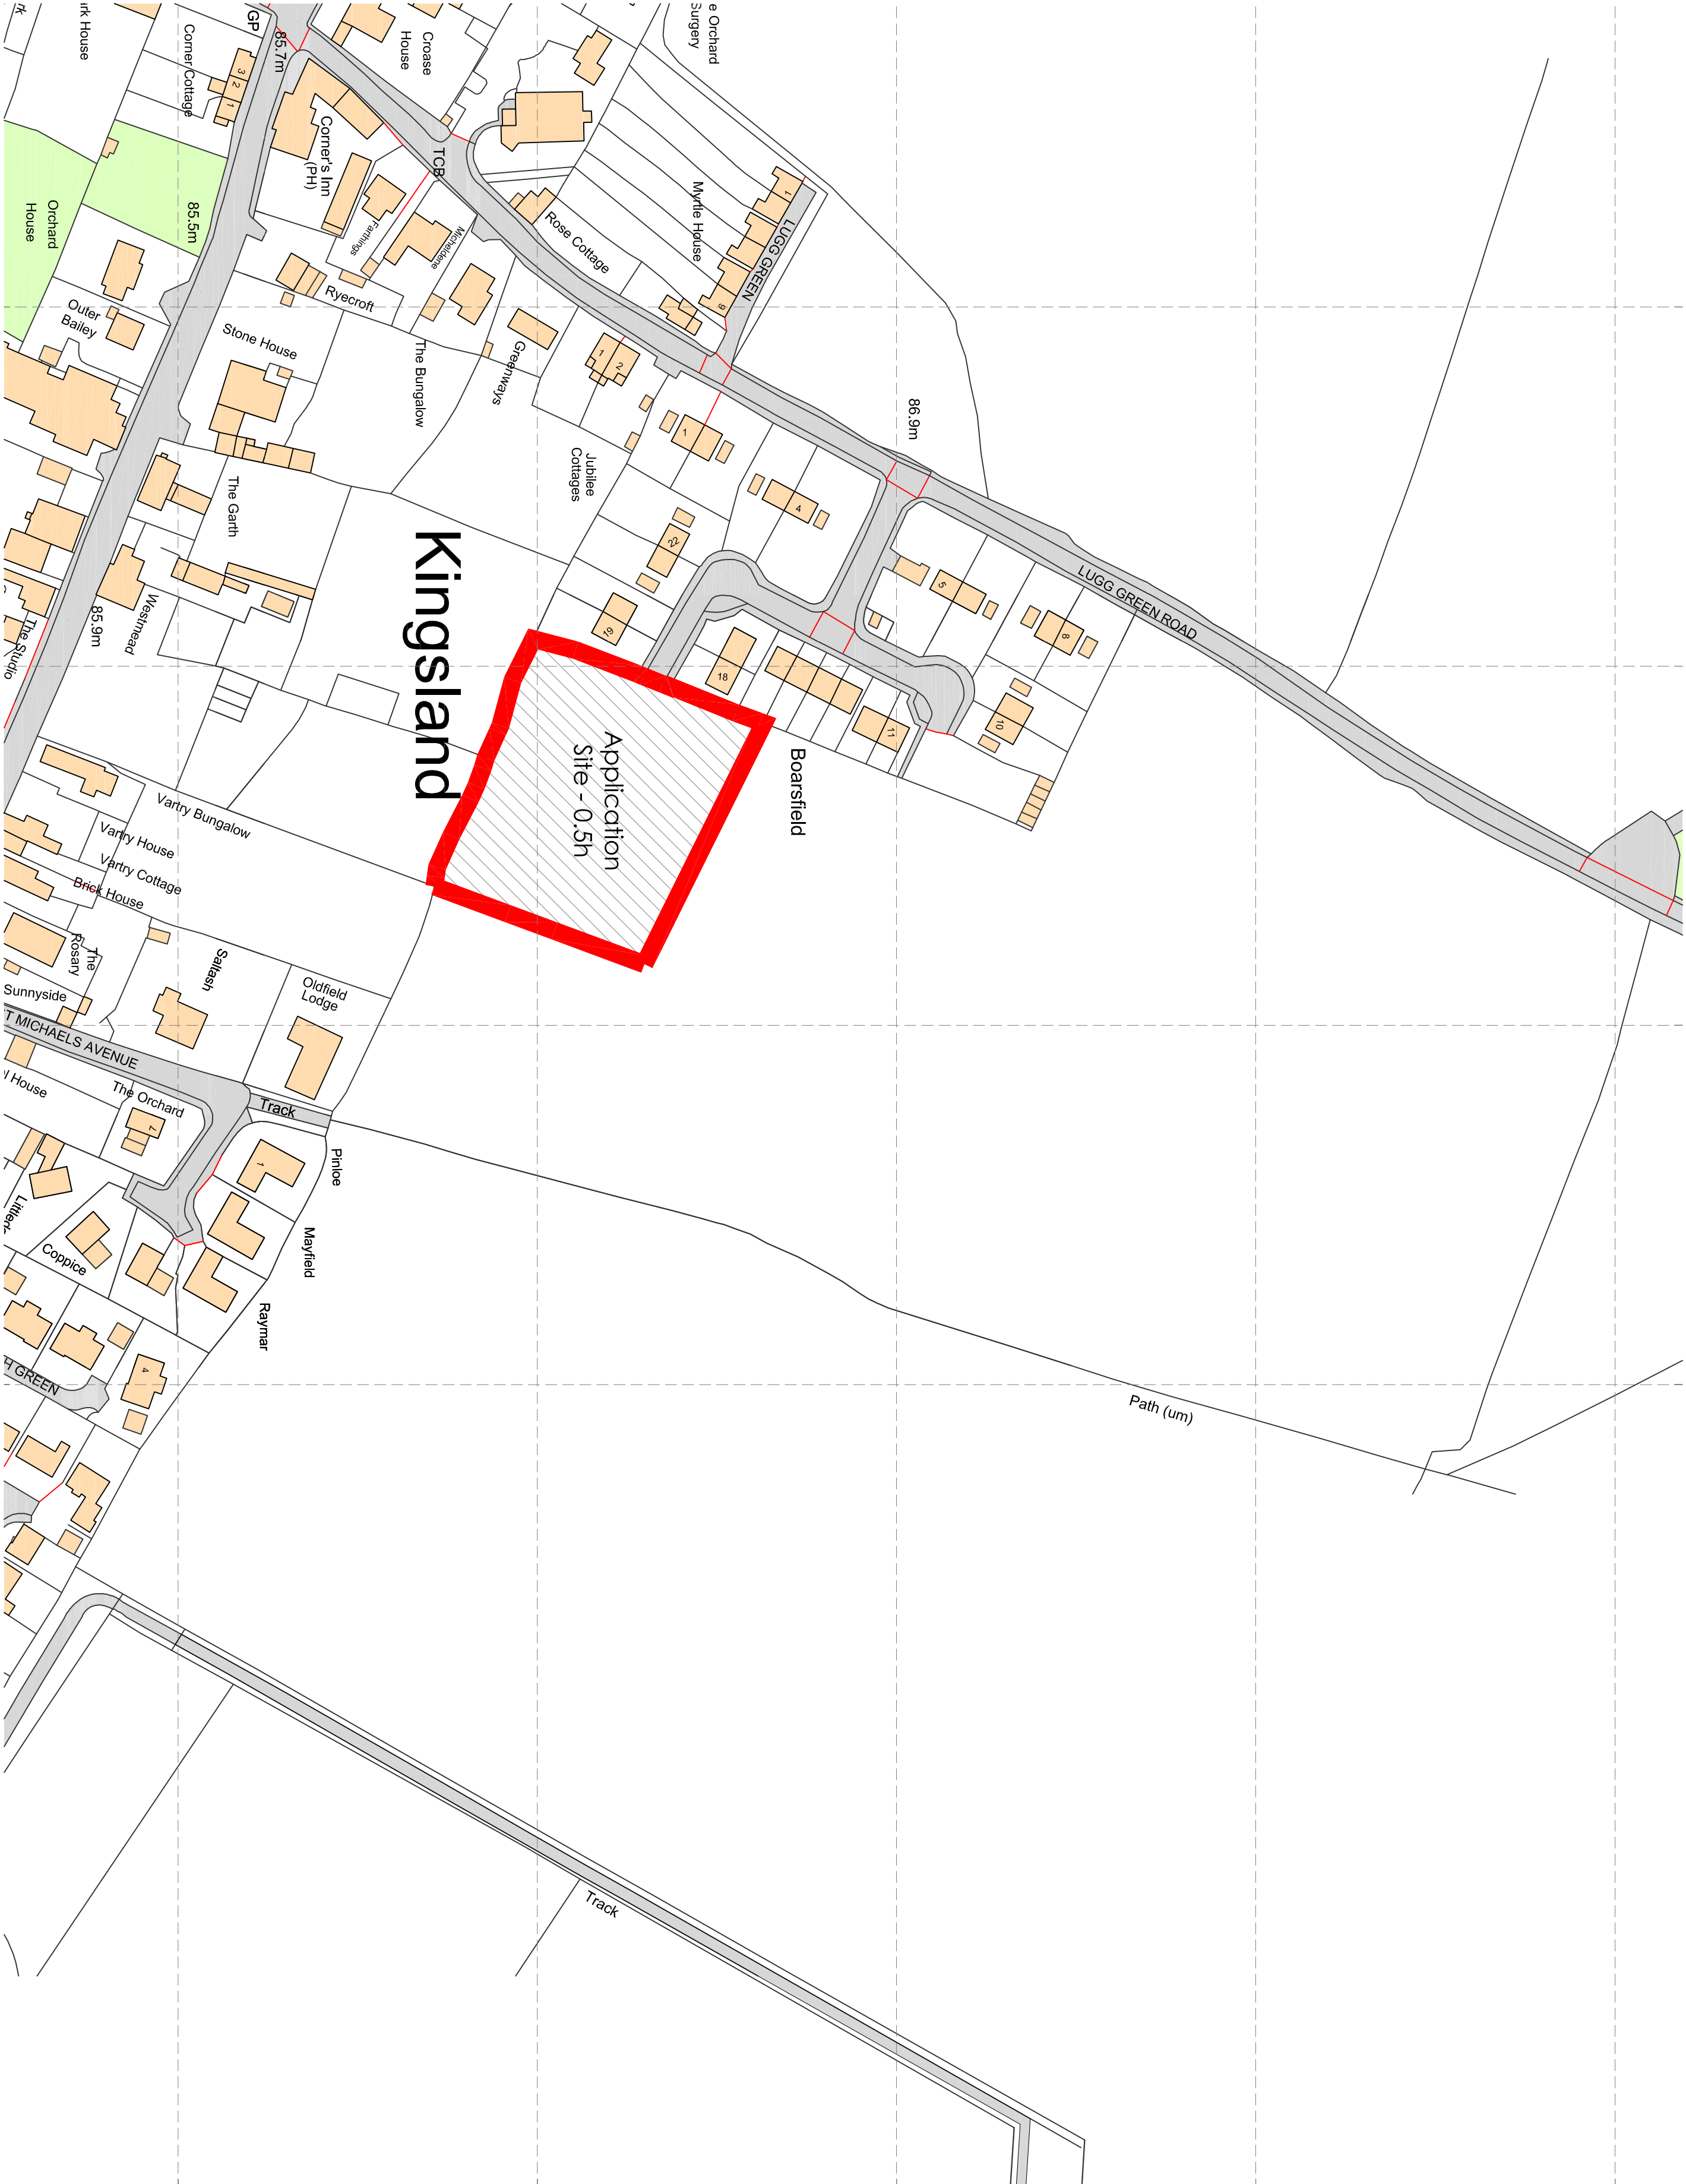

Site Plan

1:1250

Revision Log:			
Rev.	Description:	By:	Date:
P0	Planning Issue.	AS	May 17
Project: Residential Development of land to the East of Boarsfield Lugg Green Road Kingsland Herefordshire			

Client: David Thomas, G.P.I. Properties Ltd, Unit 5 Briley Way, Southern Avenue, Leominster, HR6 0RW.

Scale: 1:1250 / 1:2500

Drawn by:	Checked:	Date:	Page size:
AS	MVFA	May 2017	A1

Drawing Title: Location and Block Plan

Drawing Status: PLANNING ISSUE

Drawing Number:	Revision Number:
4386/GP/17/001	P0



CORPORATE ARCHITECTURE LIMITED
CHARTERED ARCHITECTS

HEAD OFFICE
Vernon House, 1, Irthelston Way,
Leicester, LE1 7ZY
Tel: 01838 462476
office@corporatearchitecture.co.uk
www.corporatearchitecture.co.uk

ISO 9001 RIBA # Chartered Practice