

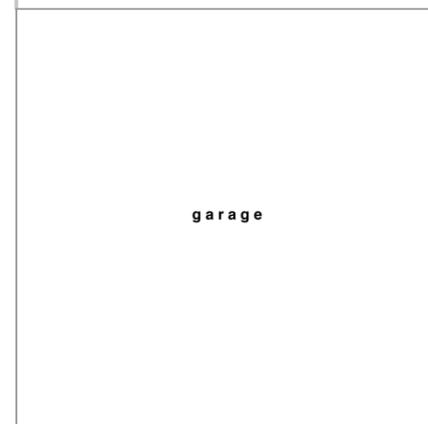


G r o u n d f l o o r p l a n

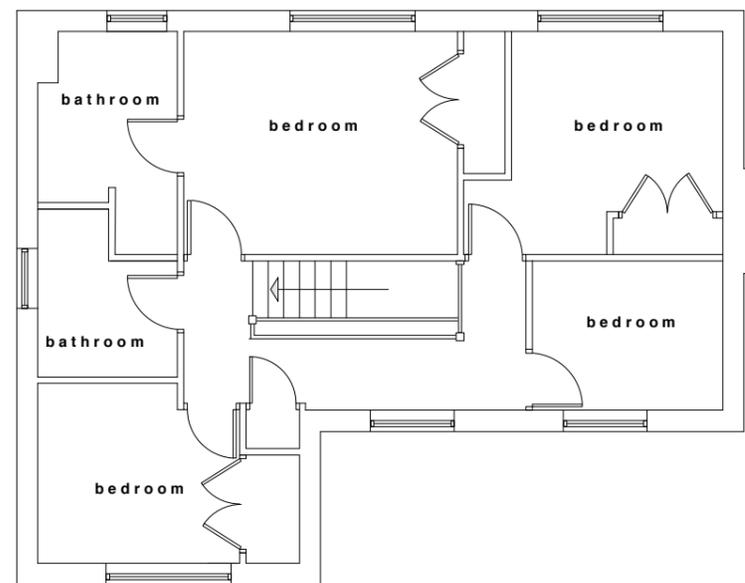

g a r a g e

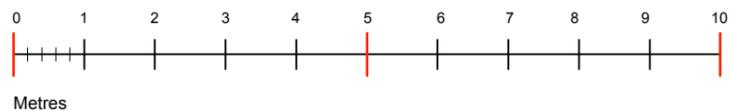

F i r s t f l o o r p l a n

PRELIMINARY DRAWING

THOMAS MARGRETT Architecture & Design Old Field Barn Hope Mansel Ross-on-Wye Herefordshire HR9 5TJ Telephone 01569 79265 07582 232 522	This is not a complete working drawing: for Planning and Building Regulation use only. Additional information may be required as the work proceeds.	June 2017 Scale 1:100 @ A3
	This is a scheme based on an enlarged O.S. extract and as such is subject to a site survey.	Preliminary <input type="checkbox"/> First issue <input type="checkbox"/> Revision
Proposed extension & alterations at 1 Arrowsmith Avenue, Bartestree, HR1 4DW. For Mr & Mrs J. Ponnambalam.	Services and ground investigations were not available at the date of this drawing.	Drawing No 1689.01
Floor plans as existing.	Crown Copyright Reserved. This drawing is for use only with named site and is Copyright.	