




FRONT Elevation



REAR Elevation

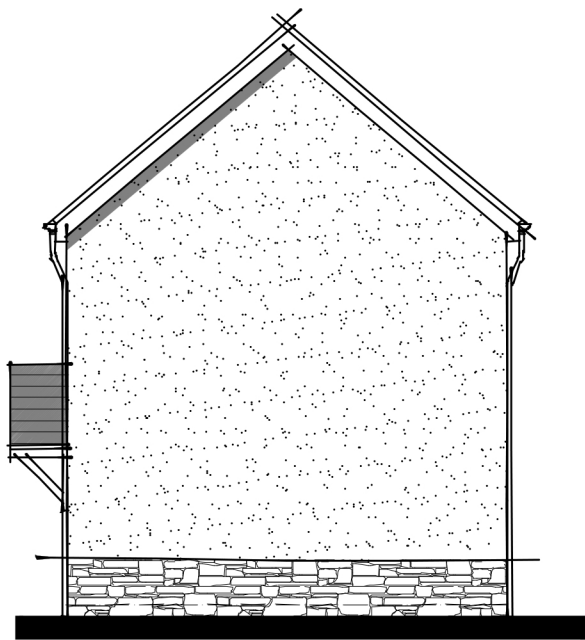

SIDE Elevation

LAND OFF MADLEY ROAD, CLEHONGER

dwg no: **A_127.4_House_Type_R1_Elevations_Render_V2**
revision: **PL02**
scale: 1:100@A3
date: OCTOBER 2018



REV: DESCRIPTION: DATE:

Rushbrooke
15 Brookgate
South Liberty Ln
Ashton Vale
Business Park
Bristol
BS3 2UN

01179 537043
rushbrookeuk.co.uk



© This document is the sole copyright of Rushbrooke UK LTD. Any discrepancies between this drawing and other information should be reported to the Architect.