


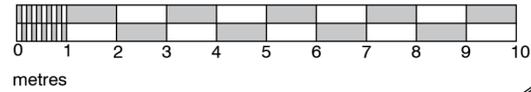


Front (east) Elevation  
scale 1:100




Side (south) Elevation





Rear (west) Elevation

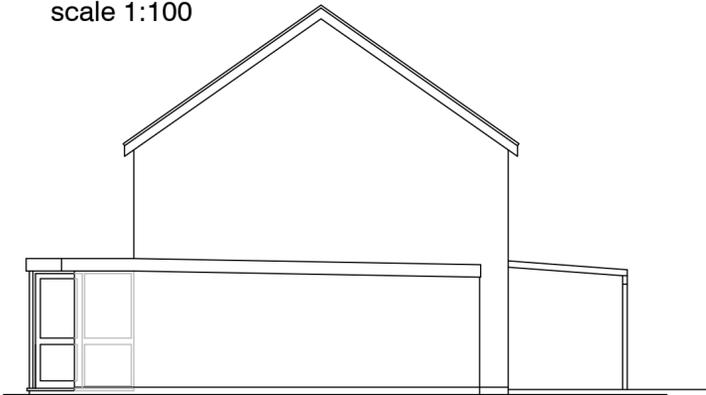


Side (north) Elevation

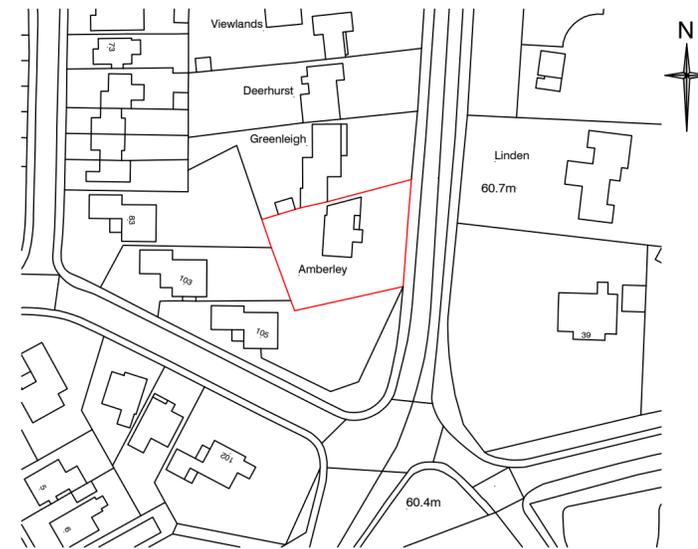

Location Plan - scale 1:1250

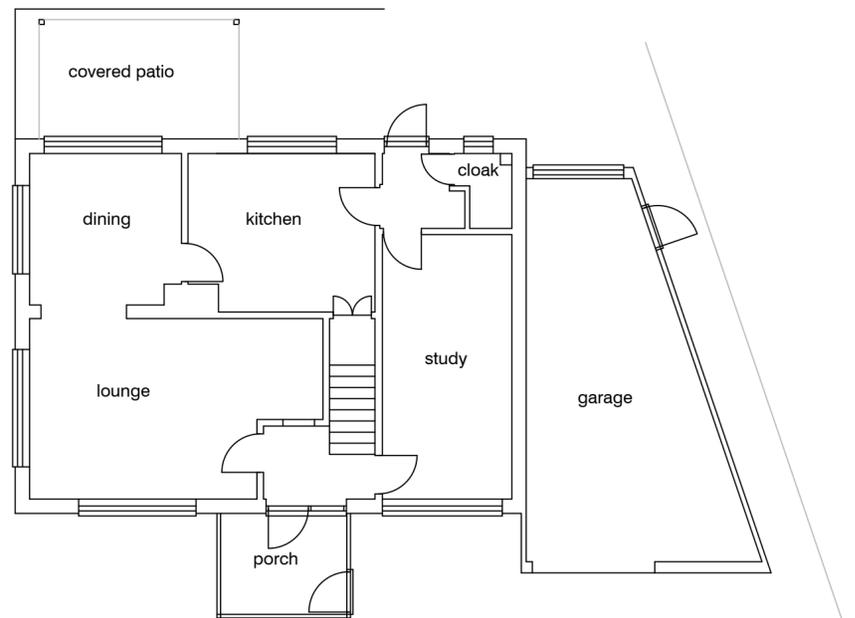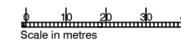

Ground Floor Plan  
scale 1:100

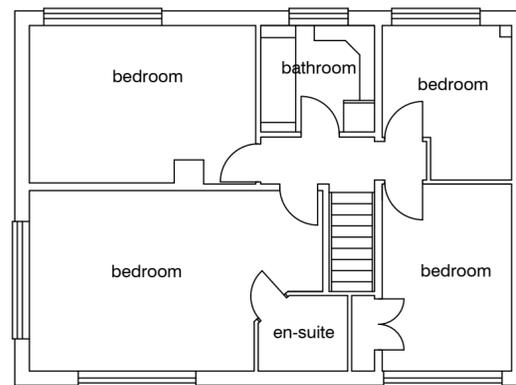

First Floor Plan

**Peter A Marshall  
Architect Limited**

Farriers Barn, The Scarr  
Newent, Glos GL18 1DQ

Tel: 01531 828176  
www.peteramarshall.co.uk  
Email: info@peteramarshall.co.uk

Client  
**MR & MRS B RULE**

Job Title  
**Amberley  
Walford Road  
Ross-on-Wye  
HR9 5PQ**

Drawing Title  
**survey drawing**

Scale	Date	Drawn
As shown @ A2	10.05.2021	pam

**21 32 01**