




Do not scale from this drawing all dimensions must be checked on site.

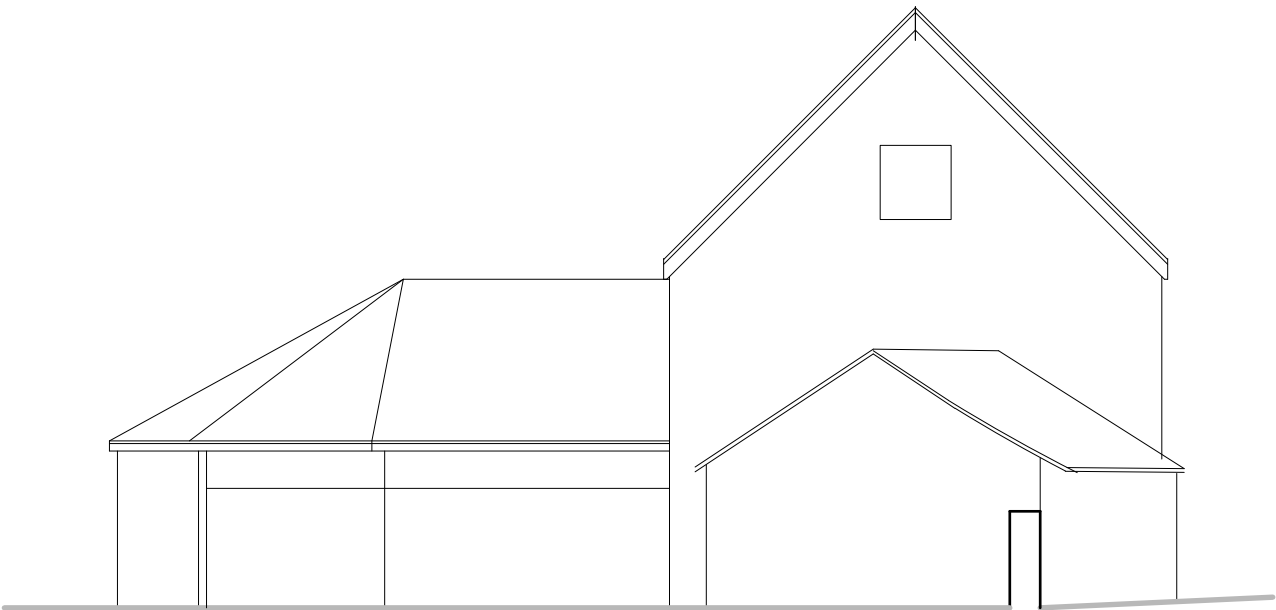


East elevation

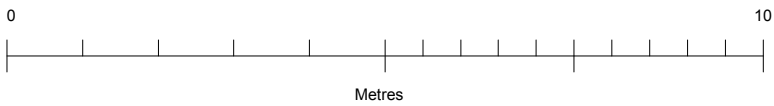


North elevation

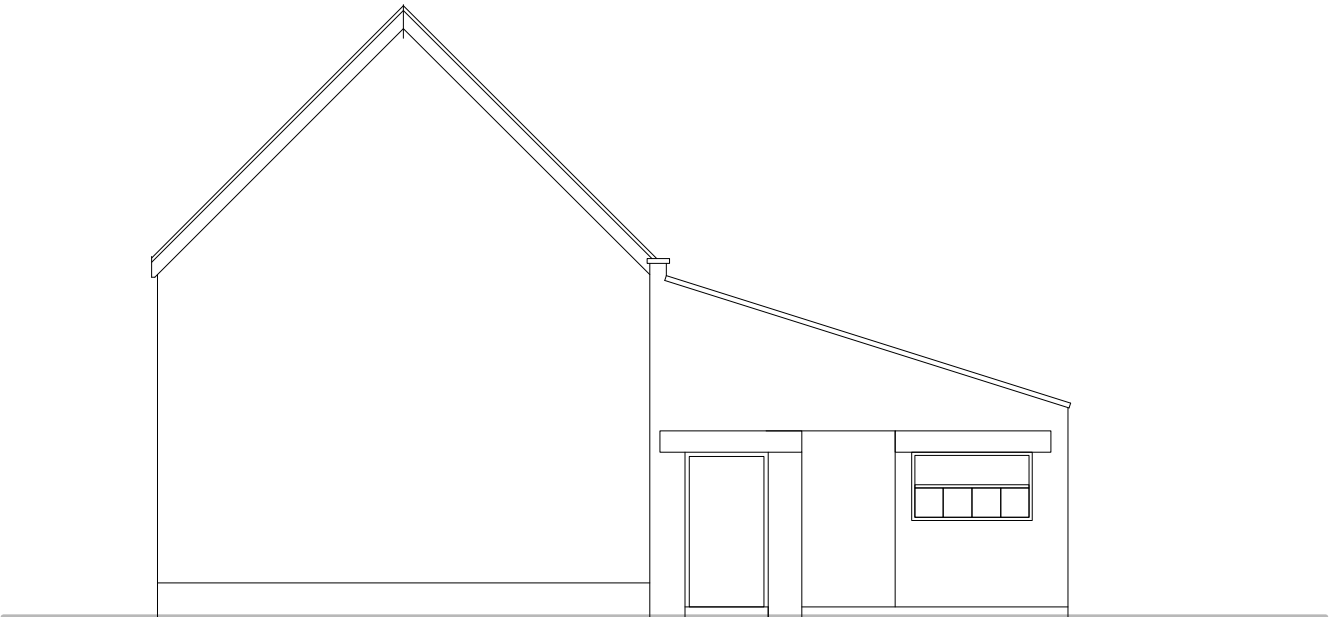

South elevation

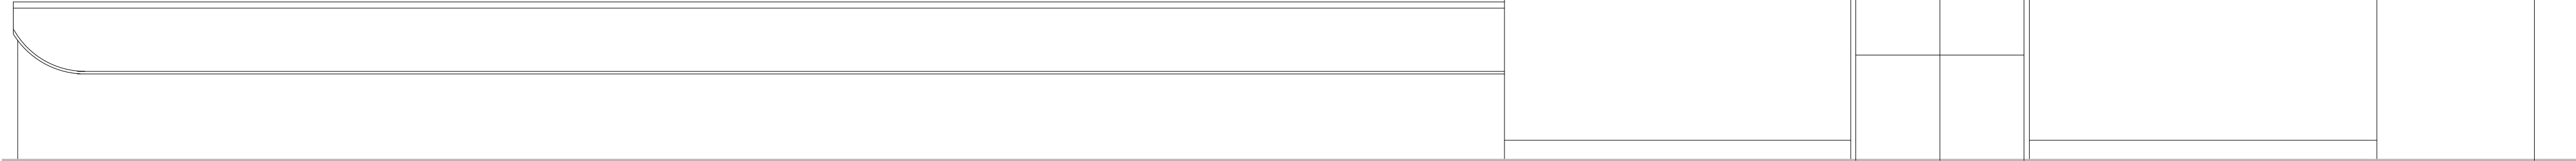

West elevation

 <div>JAMES SPRECKLEY MRICS FAHV</div>	<div>Brinsopp House Brinsopp Hereford HR4 7AS Tel: 01432 761777 Fax: 01432 761722</div>	<div>■ This is not a complete working drawing: for Planning and Building Regulation use only. Additional information may be required as the work proceeds.</div> <div>□ This is a scheme based on an enlarged O.S. extract and as such is subject to a site survey.</div> <div>■ Services and ground investigations were not available at the date of this drawing.</div> <div>■ Crown Copyright Reserved. This drawing is for use only with named site and is Copyright.</div>	<div>March 2019 Scale 1:100 @A2</div> <div><div>■ Preliminary</div><div>□ First issue</div><div>□ Revision</div></div>	
		<div>Proposed Conversion of redundant barn at Green Farm, Norton Canon, Herefordshire.</div> <div>Elevations as existing.</div>		<div>Drawing No</div> <div>1755.02</div>