


2 Proposed North Elevation
1 : 50


NO WORKS ARE BEING CARRIED OUT ON THIS ELEVATION FACING THE STREET



3 Proposed South Elevation
1 : 50

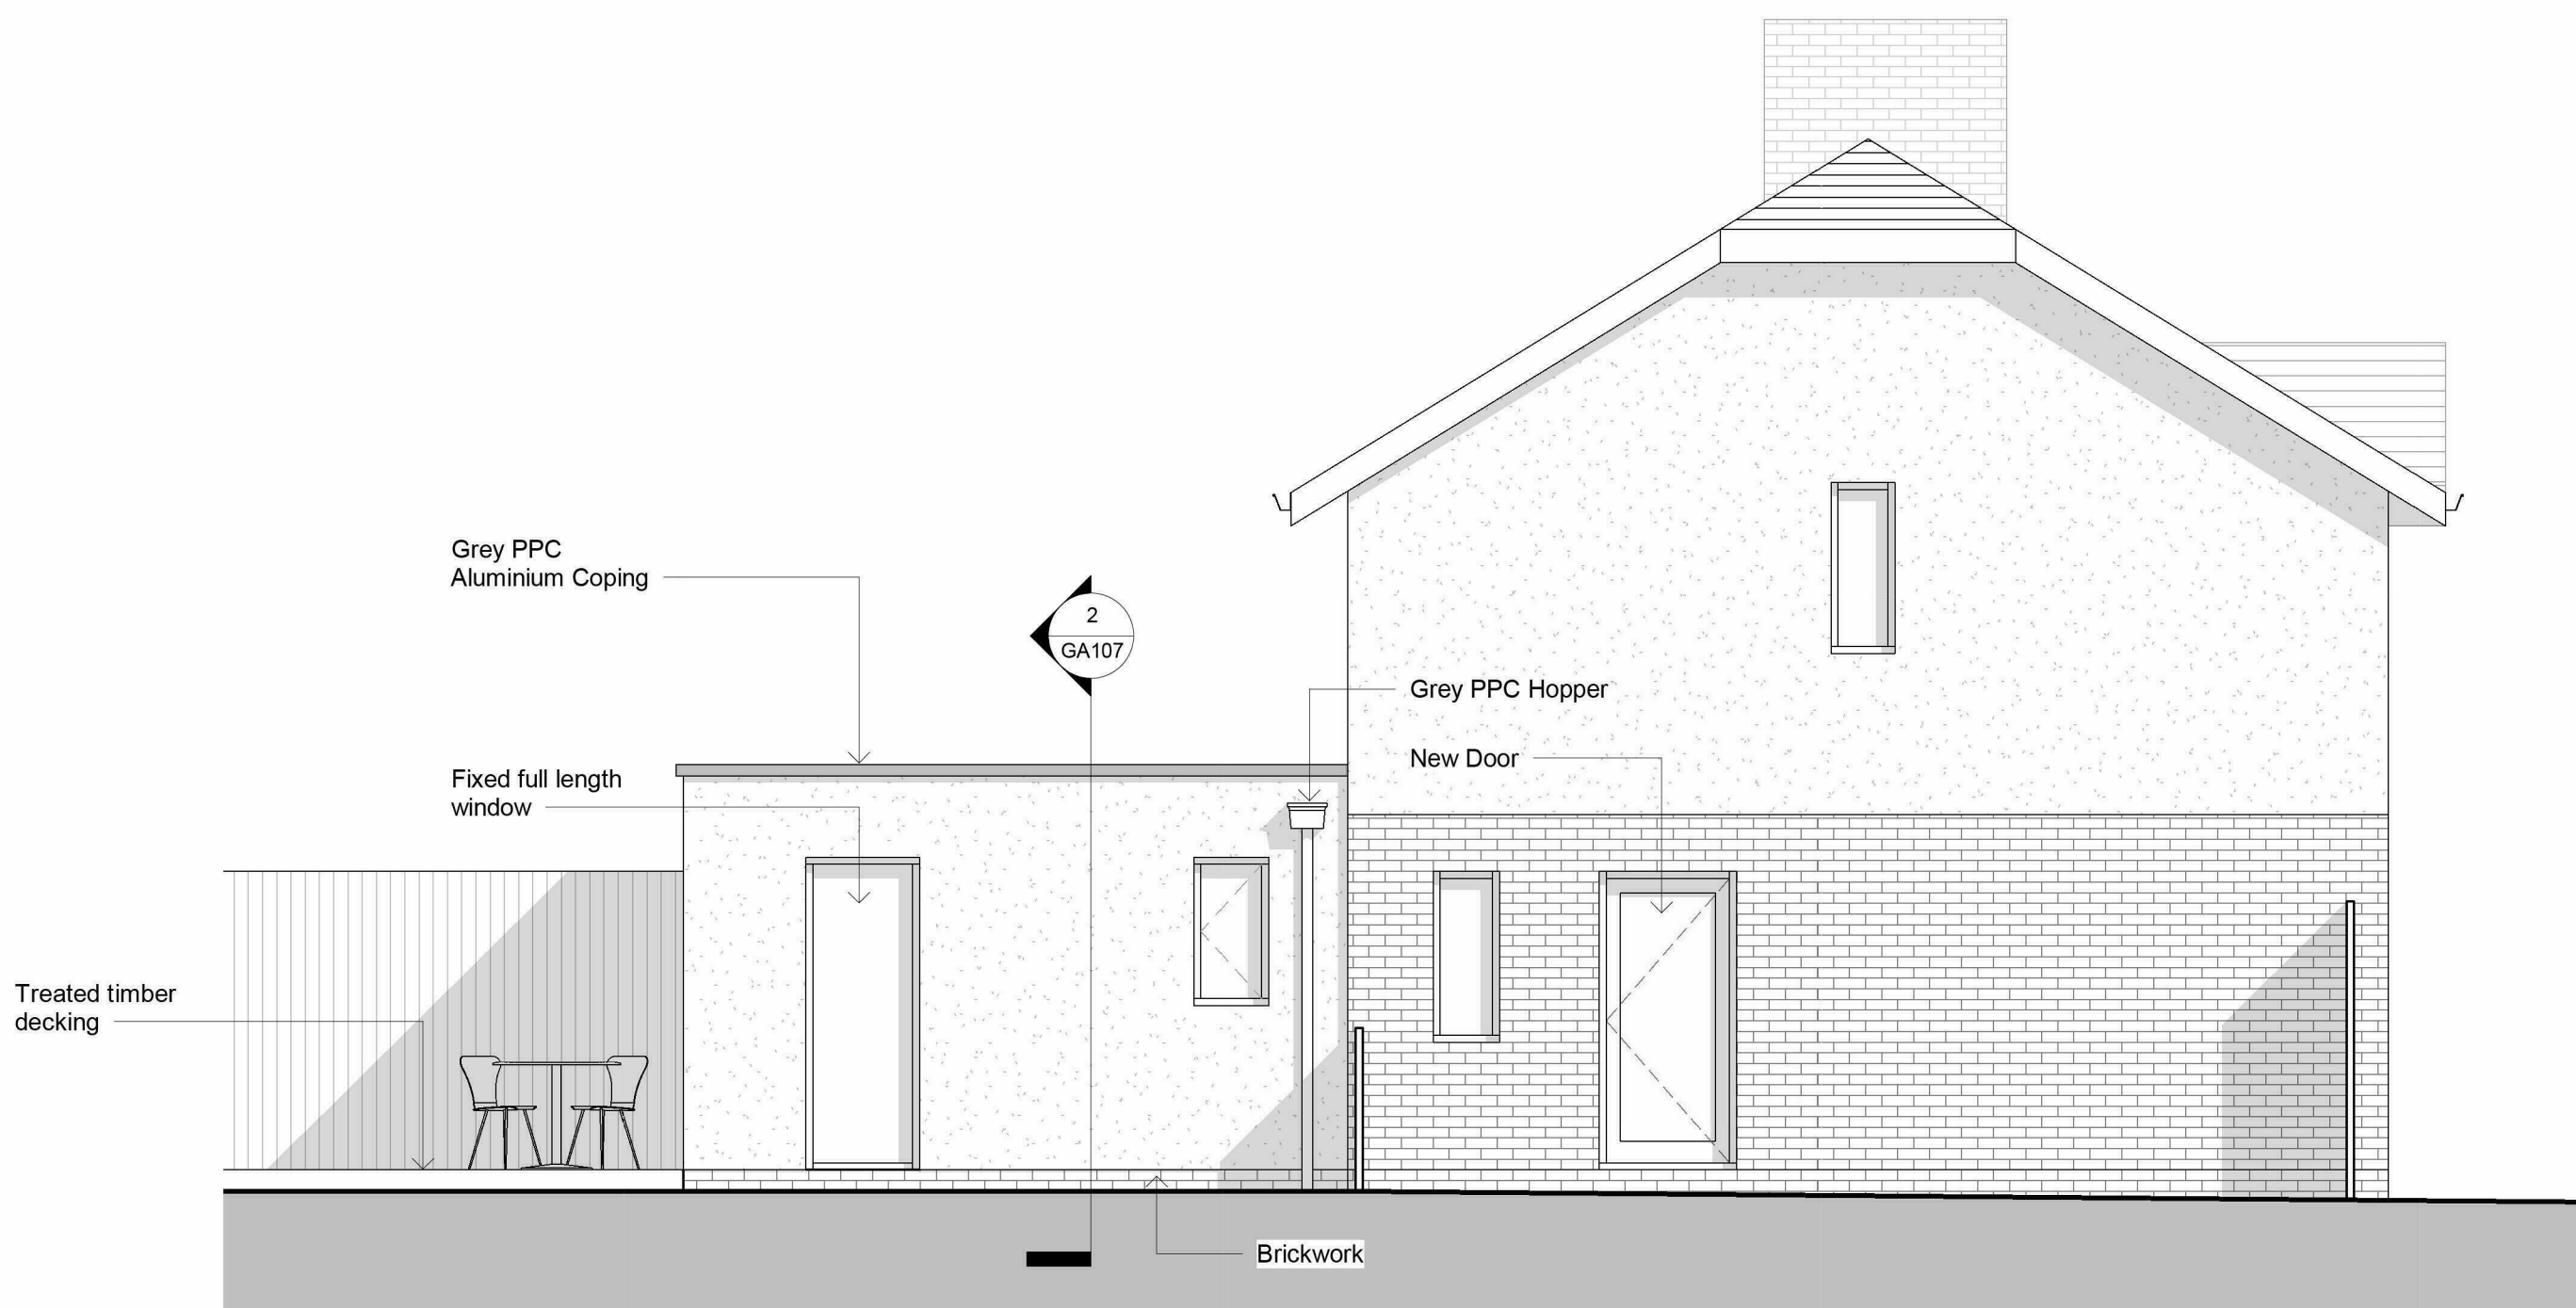

1 Proposed East Elevation
1 : 50

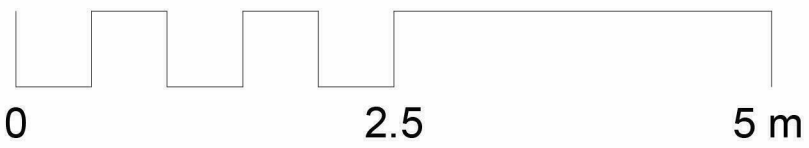

Notes
This drawing may be scaled for the purposes of Planning Applications, Land Registry and for Legal plans where the scale bar is used, and where it verifies that the drawing is an original or an accurate copy. It may not be scaled for construction purposes.
Always refer to figured dimensions. All dimensions are to be checked on site. Discrepancies and/or ambiguities between this drawing and information given elsewhere must be reported immediately to this office for clarification before proceeding. All drawings are to be read in conjunction with the specification and all works to be carried out in accordance with latest British Standards / Codes of Practice.

Rev	Description	Date
A	Eaves height reduced	03/05/18

CODE	SUITABILITY DESCRIPTION
------	-------------------------

STATUS	PURPOSE OF ISSUE FOR PLANNING
--------	----------------------------------

--

PROJECT
24 Caswell Road

TITLE
Proposed Elevations

CLIENT
Mr & Mrs Bolton

DRAWN BY TW	CHECKED BY TW	DATE Nov '17
SCALE (@ A1) 1 : 50	PROJECT NUMBER 113	
DRAWING NUMBER GA105	REV A	