


Front Elevation

Obs = Obscure Glazing

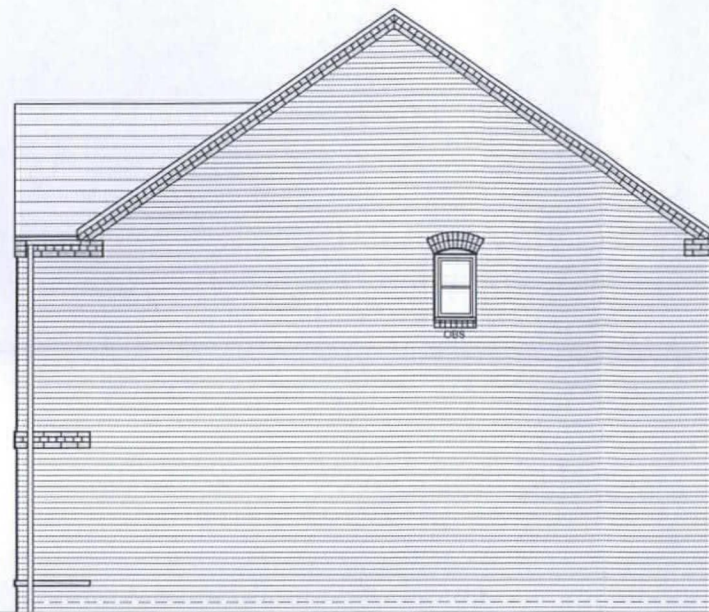

Side Elevation



Rear Elevation

## NOTES

This drawing is the copyright of Thrive Ltd ©. All rights reserved.  
 Ordnance Survey Data © Crown Copyright. All rights reserved.  
 Licence No. 100007359. DO NOT scale from this drawing.  
 Contractors, Sub Contractors and Suppliers are to check all relevant  
 dimensions and levels of the site and building before commencing  
 any shop drawings or building work. Any discrepancies should be  
 recorded to the Architect.  
 Where applicable this drawing is to be read in conjunction with the  
 Consultants' drawings.

REV	DESCRIPTION	DATE	AUTH	CHK'D
A	Status updated to planning.	30.09.16	MP	


## KEY:

- C - Brown/Red Brick
- E - Concrete Tiles
- F - White Casement Window
- G - Projecting Feature Brick
- H - White Fascia & Barge Boards
- I - Rain water goods & Gutter to be Cast Iron Effect Pvcu
- O - Double Brick Arch
- P - Brick Cill

scale 1:100



## PLANNING

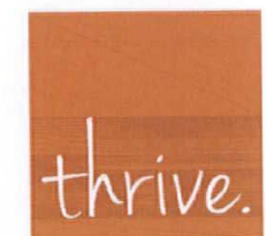

architects

Romsey Office

Building 300, The Grange, Romsey Road, Michelmersh, SO51 0AE  
 t: 01794 367703 f: 01794 367276 www.thrivearchitects.co.uk

## PROJECT

Land at Weston-under-Penyard

Herefordshire

For: M F Freeman


## DRAWING

House Type: Joyce


Floor Plans &amp; Elevations

Option 1

SCALE	DATE	AUTHOR	CHK'D
1:100 @ A3	18.05.16	LV	
JOB NO.	DRAWING NO.	REV	
MFFR150924	HT.JOYC.pe1	A	
CLIENT REF.			

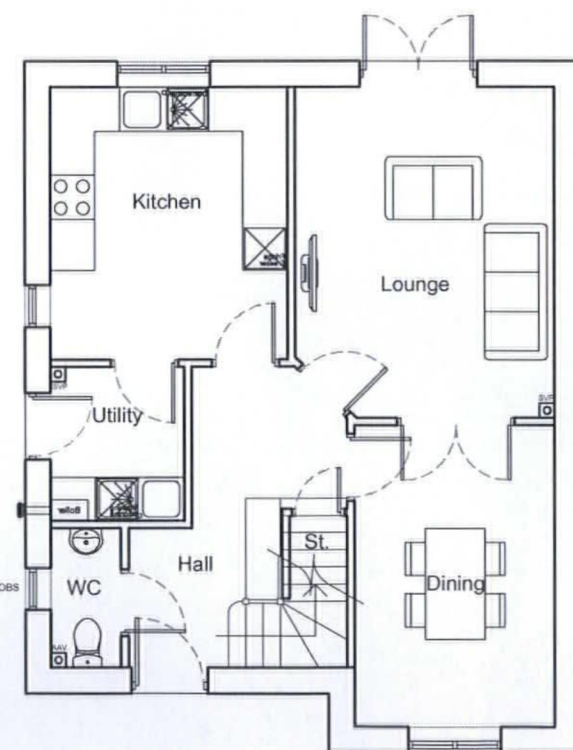

Ground Floor Plan

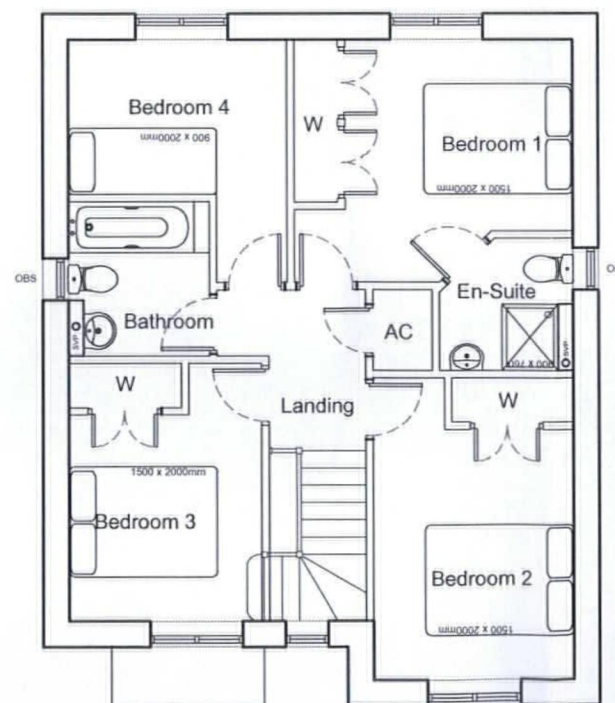

First Floor Plan



Side Elevation



Housetype	Joyce	Variation		PLOT No. As Drawn - 7 Handed - 24
Bedrooms	4	Persons	7	
Sq.ft	1202	Sq.m	111.76	