



Existing North East elevation  
(within boundary)

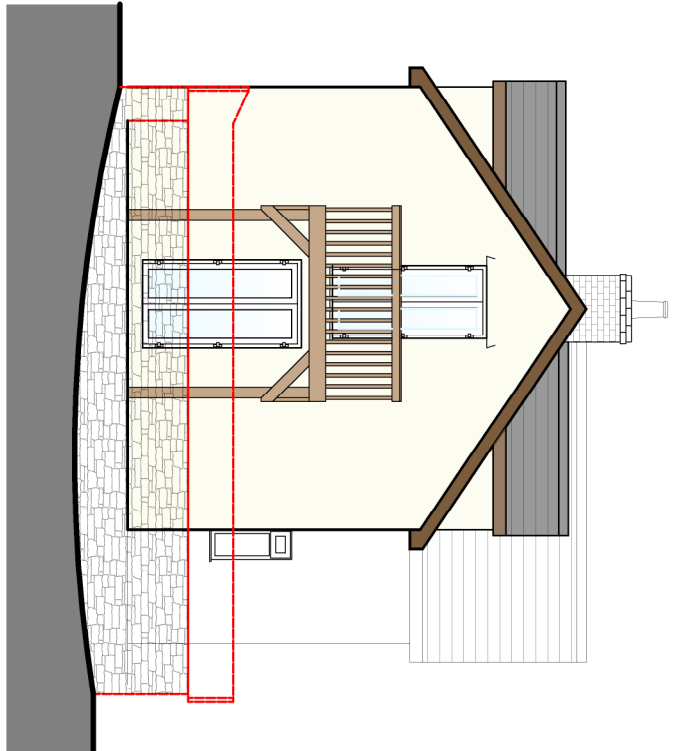


Existing South East elevation

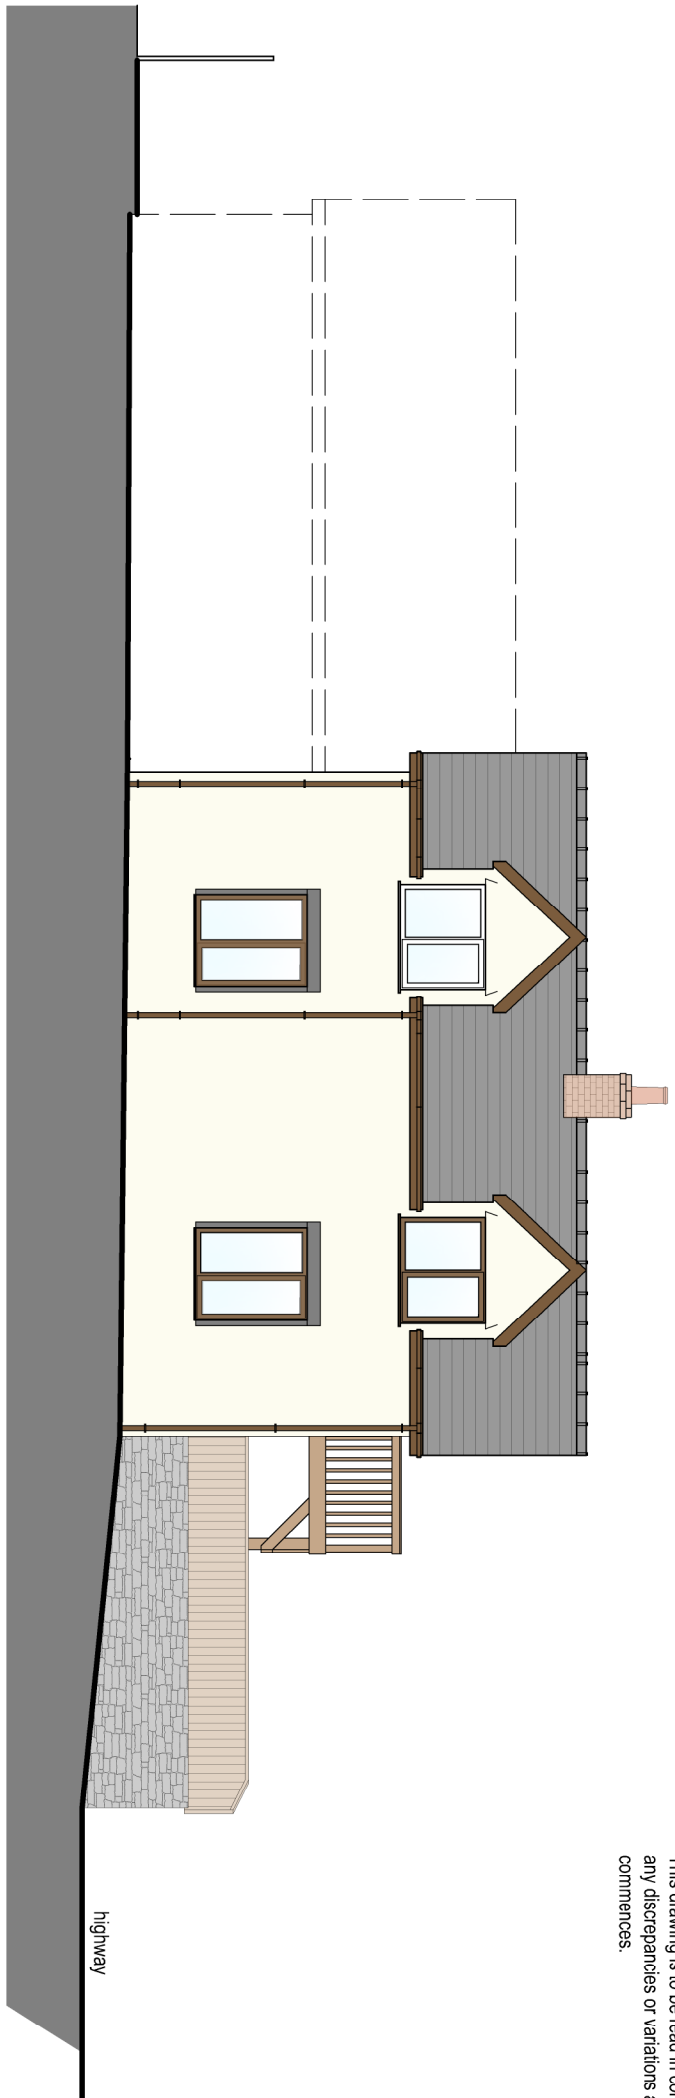


Existing North East elevation

Privacy fence key:


- 300mm privacy fence (800mm above existing wall height)
- 450mm privacy fence (800mm above existing wall height)

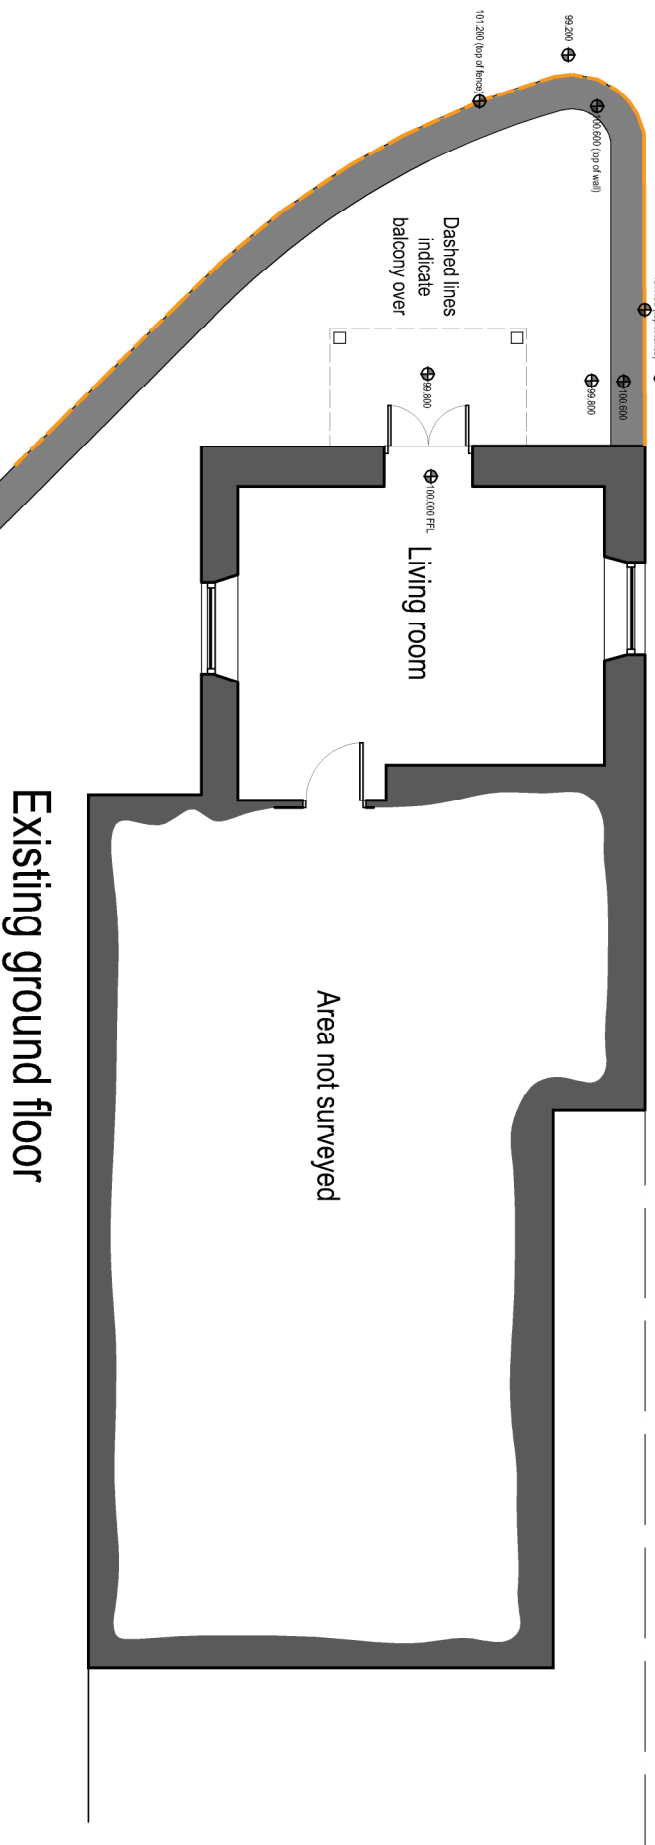





Existing ground floor

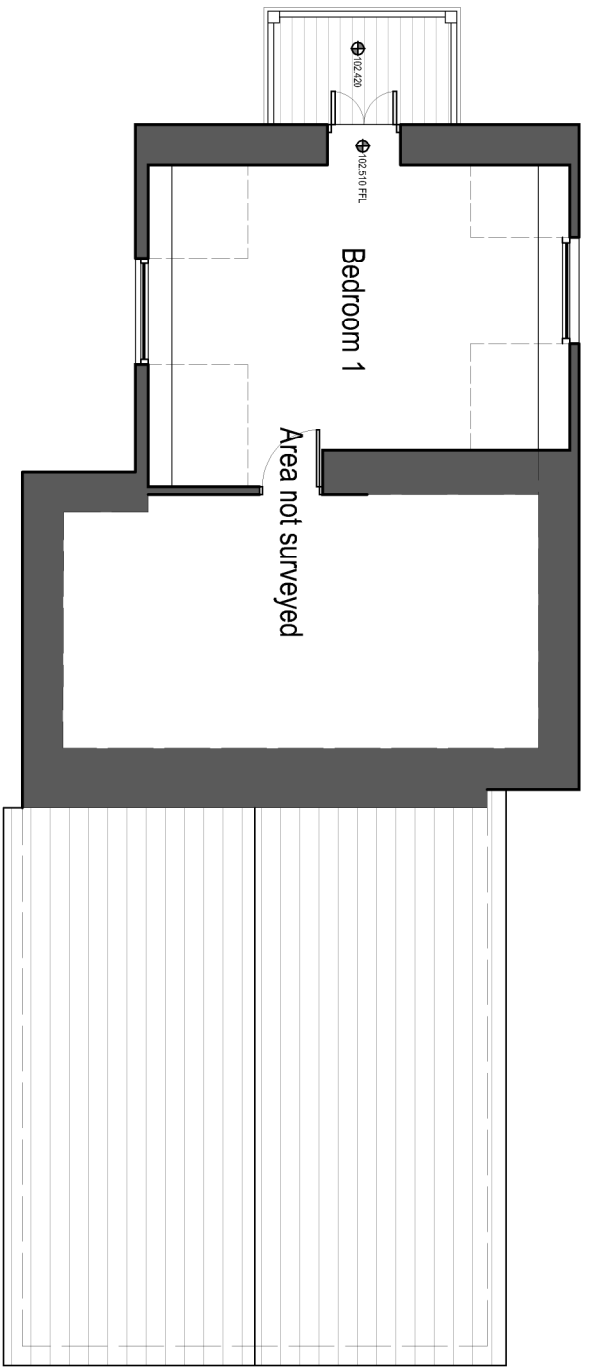

Existing first floor

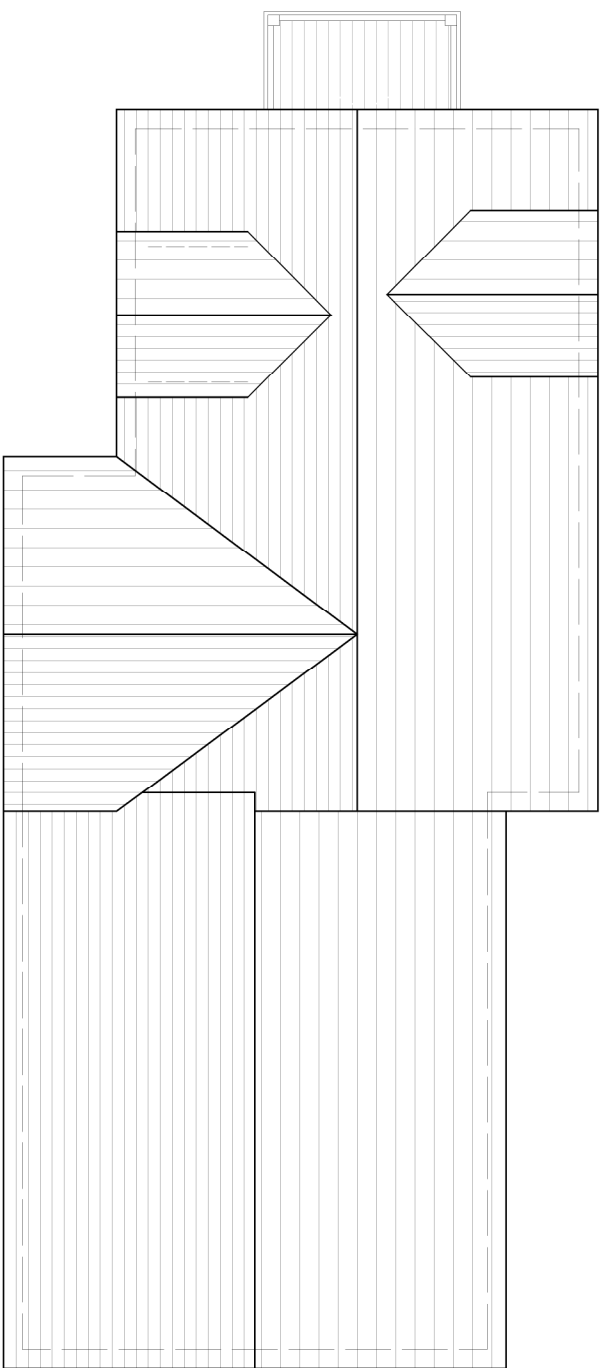

Existing roof plan

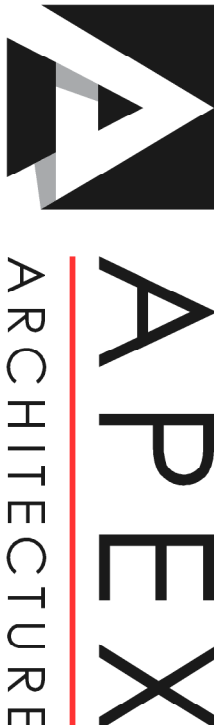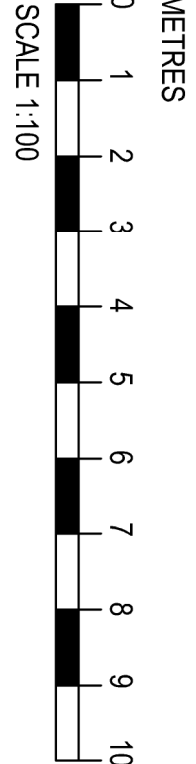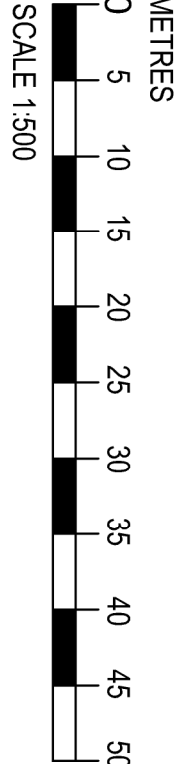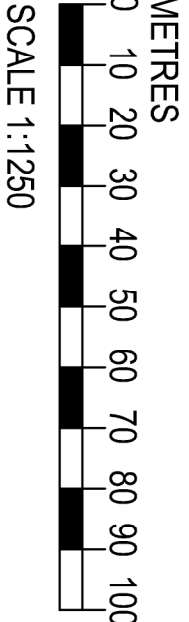


Old House, Aylburton, Gloucestershire GL15 6ST 01594 516161  
Wysalone Business Park, Monmouth, NP25 5SR 01600 800101  
The Site, 24 Chosen View Rd, Cheltenham, GL51 9LT 01242 650 980

Client: Mr & Mrs P. Ernest


Project: The Old Chapel, Westfields Lane  
Langrove, Herefordshire,  
HR9 6EY

Title		
Existing floor plans, elevations, location and site plans		
Job No.	Drawing No.	Revision
M094	100	N.A

Scale: 1:100, 1:1250 & 1:500 @ A1  
www.apexarchitecturalt.com enquire@apexarchitecturalt.com  
August 2021

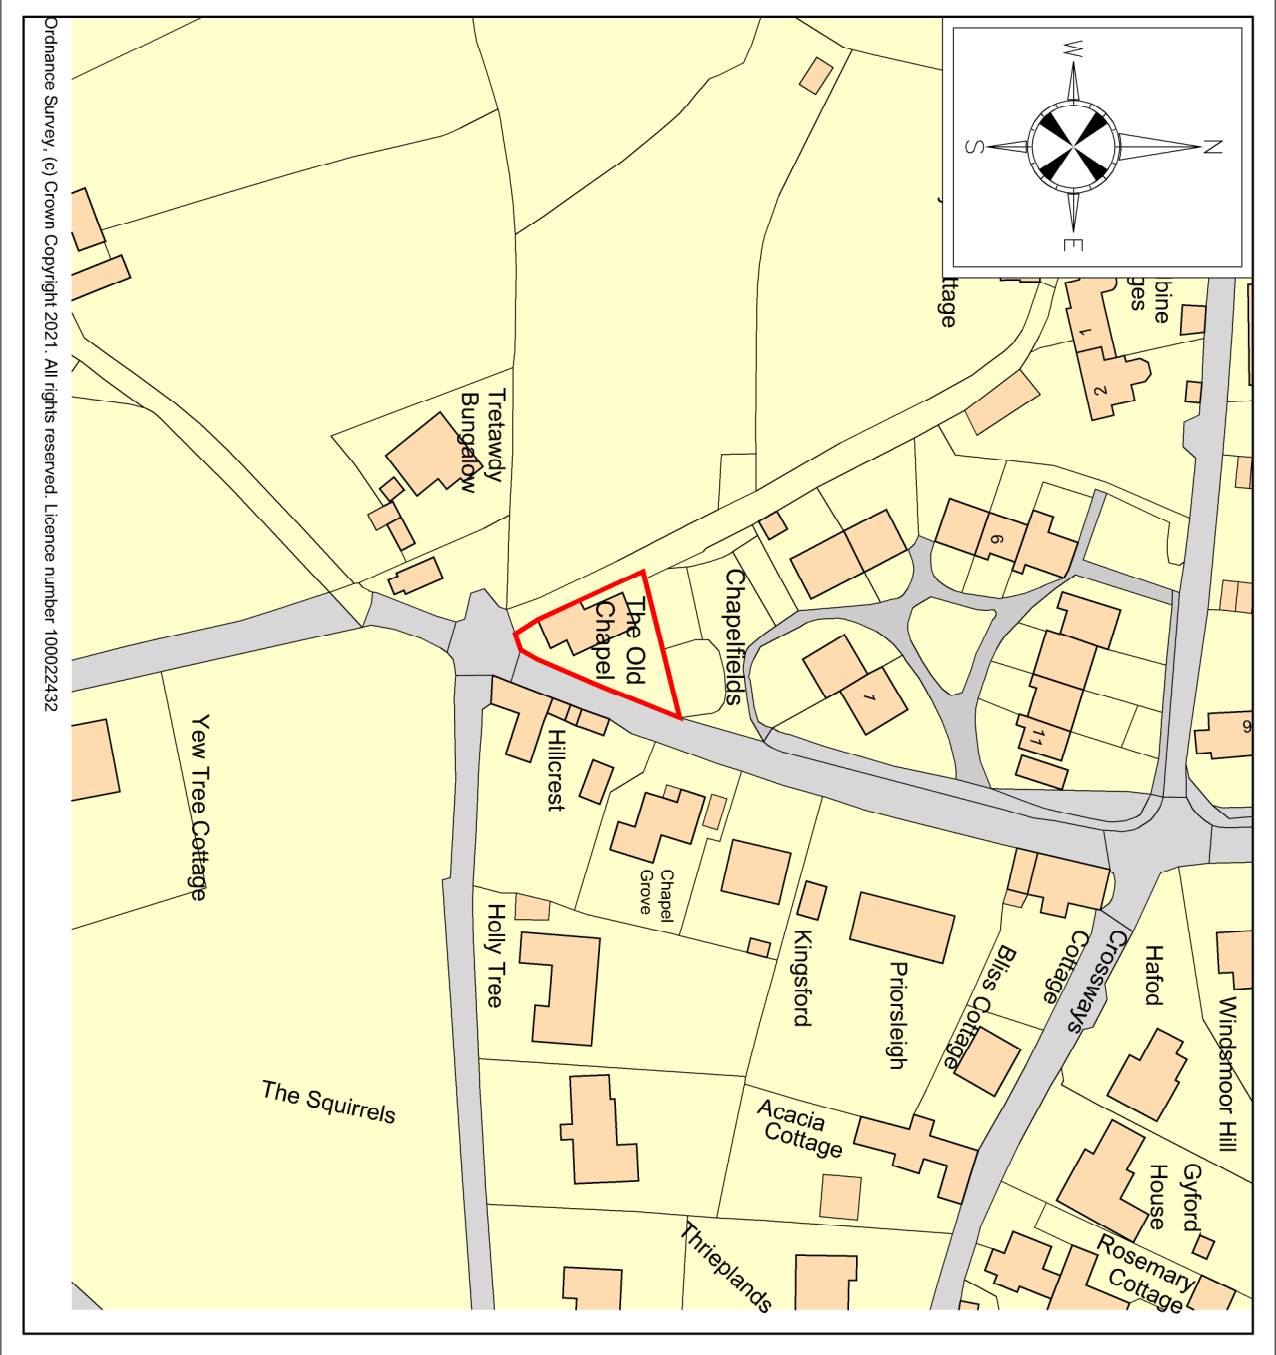

Site location plan  
Scale 1:1250

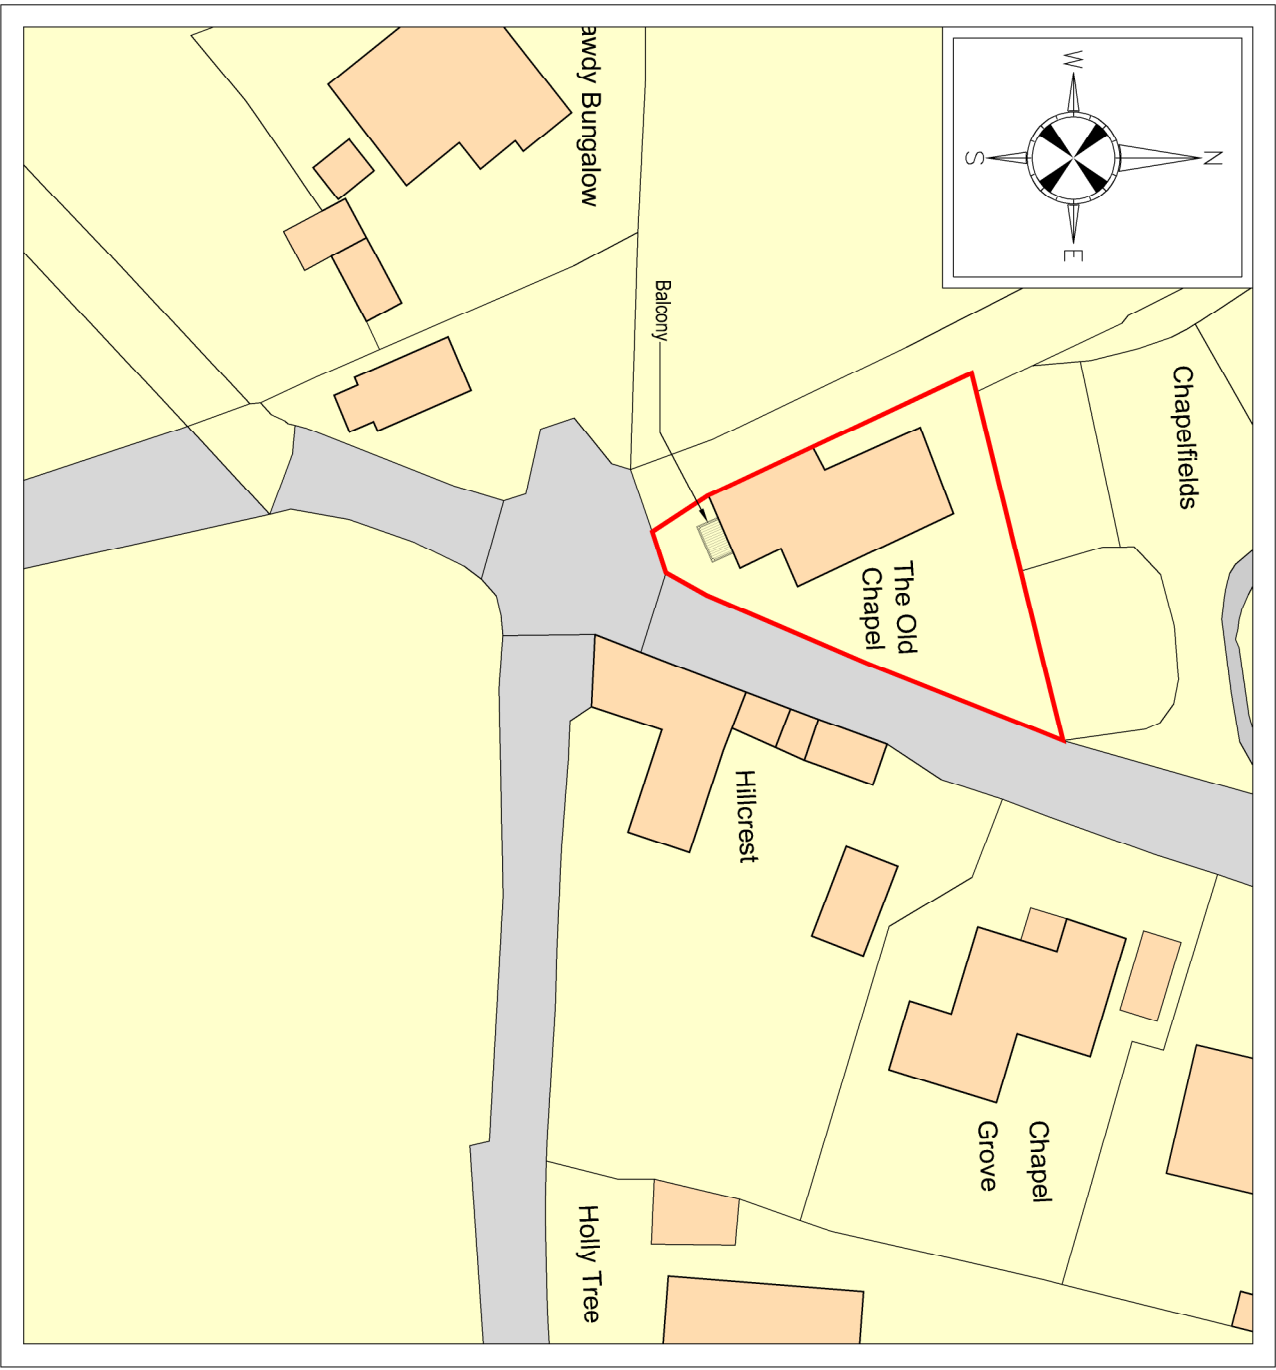

Site plan  
Scale 1:500