




Basement Plan scale 1:100

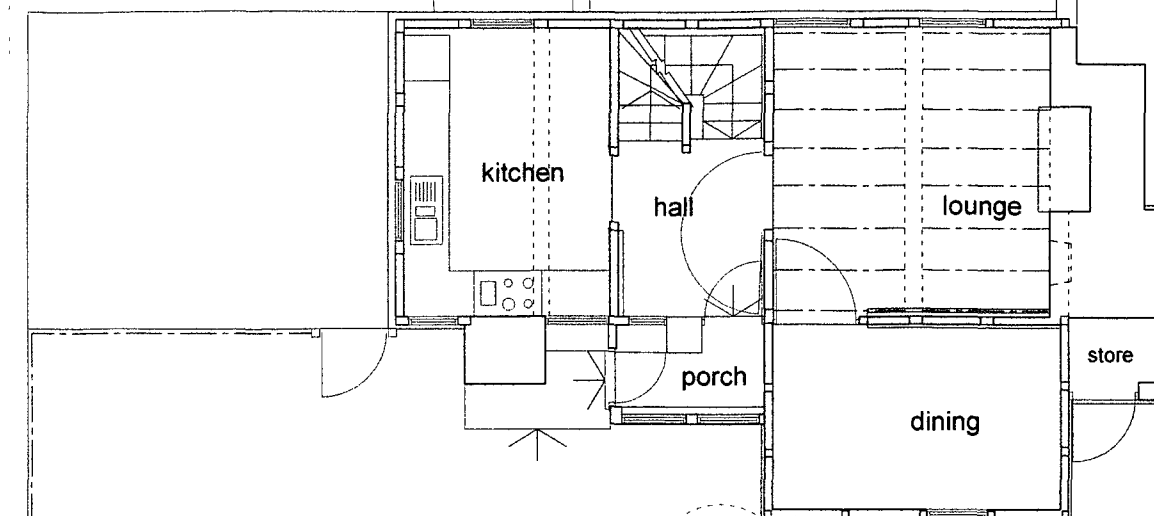


Ground Floor Plan scale 1:100

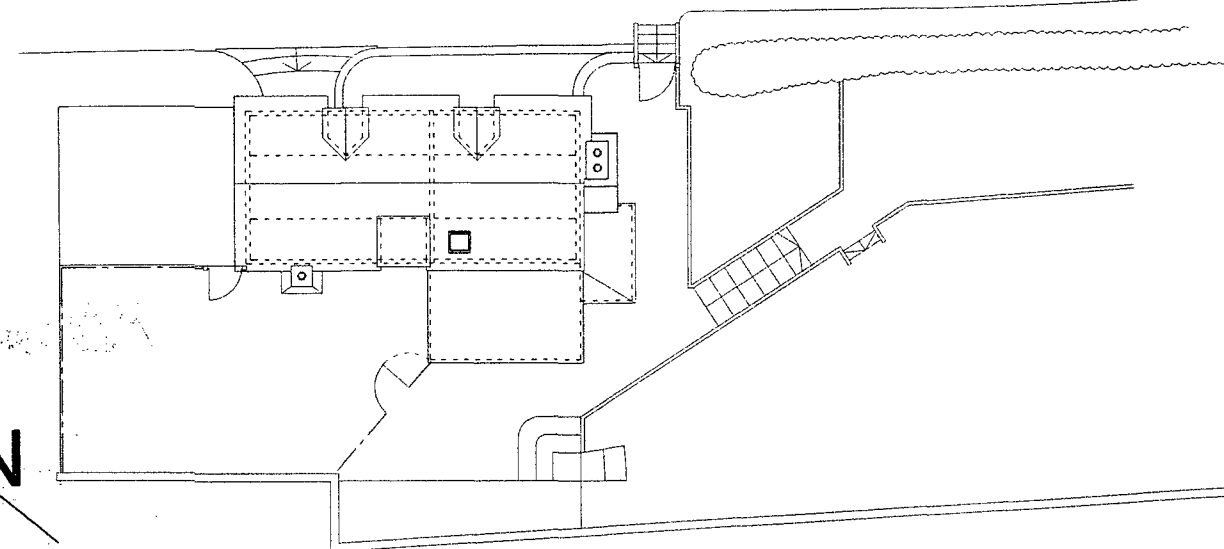

Site Plan scale 1:200

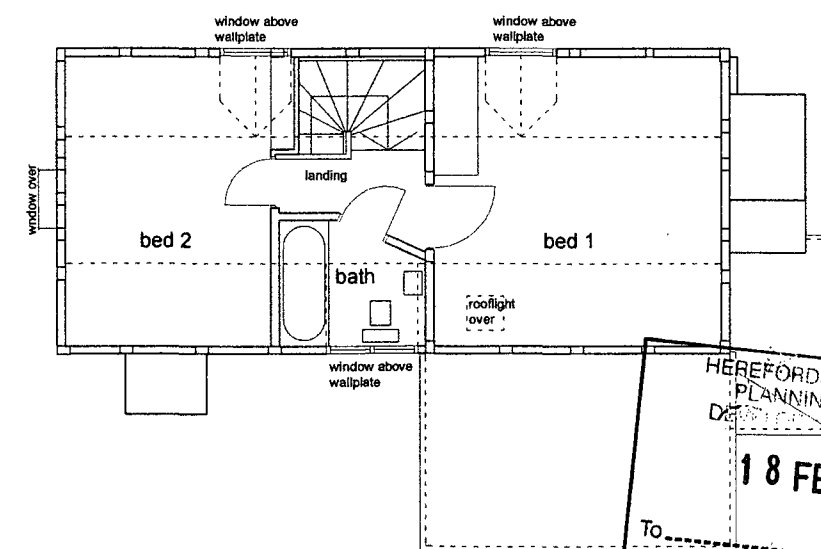

First Floor Plan scale 1:100

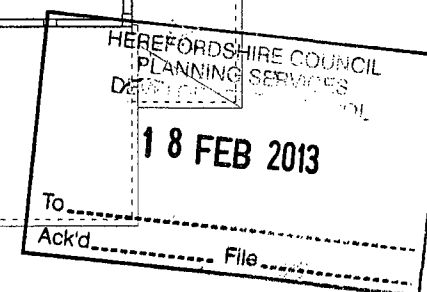

Do not scale this drawing. Check all dimensions on site prior to commencement. Any discrepancies to be reported immediately to derrick whittaker architects.

This drawing, its contents, and all information contained therein is protected by copyright. It may be used once only for its intended purpose under a contract with derrick whittaker architect but specifically not for any other use or purpose.
The Client & his/her agent are responsible for ensuring that final construction and detailing conforms to BS8000 (min), NHBC & Local Authority requirements - where applicable - and that compliance with the Disability Discrimination Act (2004) is satisfied.

revision:

derrick whittaker architect

1 FARJEON CLOSE, NEW MILLS, LEDBURY,
HEREFORDSHIRE, HR8 2FU
TEL: 01531 634180 FAX: 01531 634180
e-mail: derrickwhittaker@btinternet.com

project: PROPOSED EXTENSION TO SHIRE COTTAGE,
TARRINGTON, HEREFORDSHIRE FOR Mr & Mrs TAYLOR

drawing: EXISTING SITE & FLOOR PLANS

drawn by: DW

job no: 13_210

scale: 1:200/1:100

drawing no: /002

date: JAN' 2013

rev: