


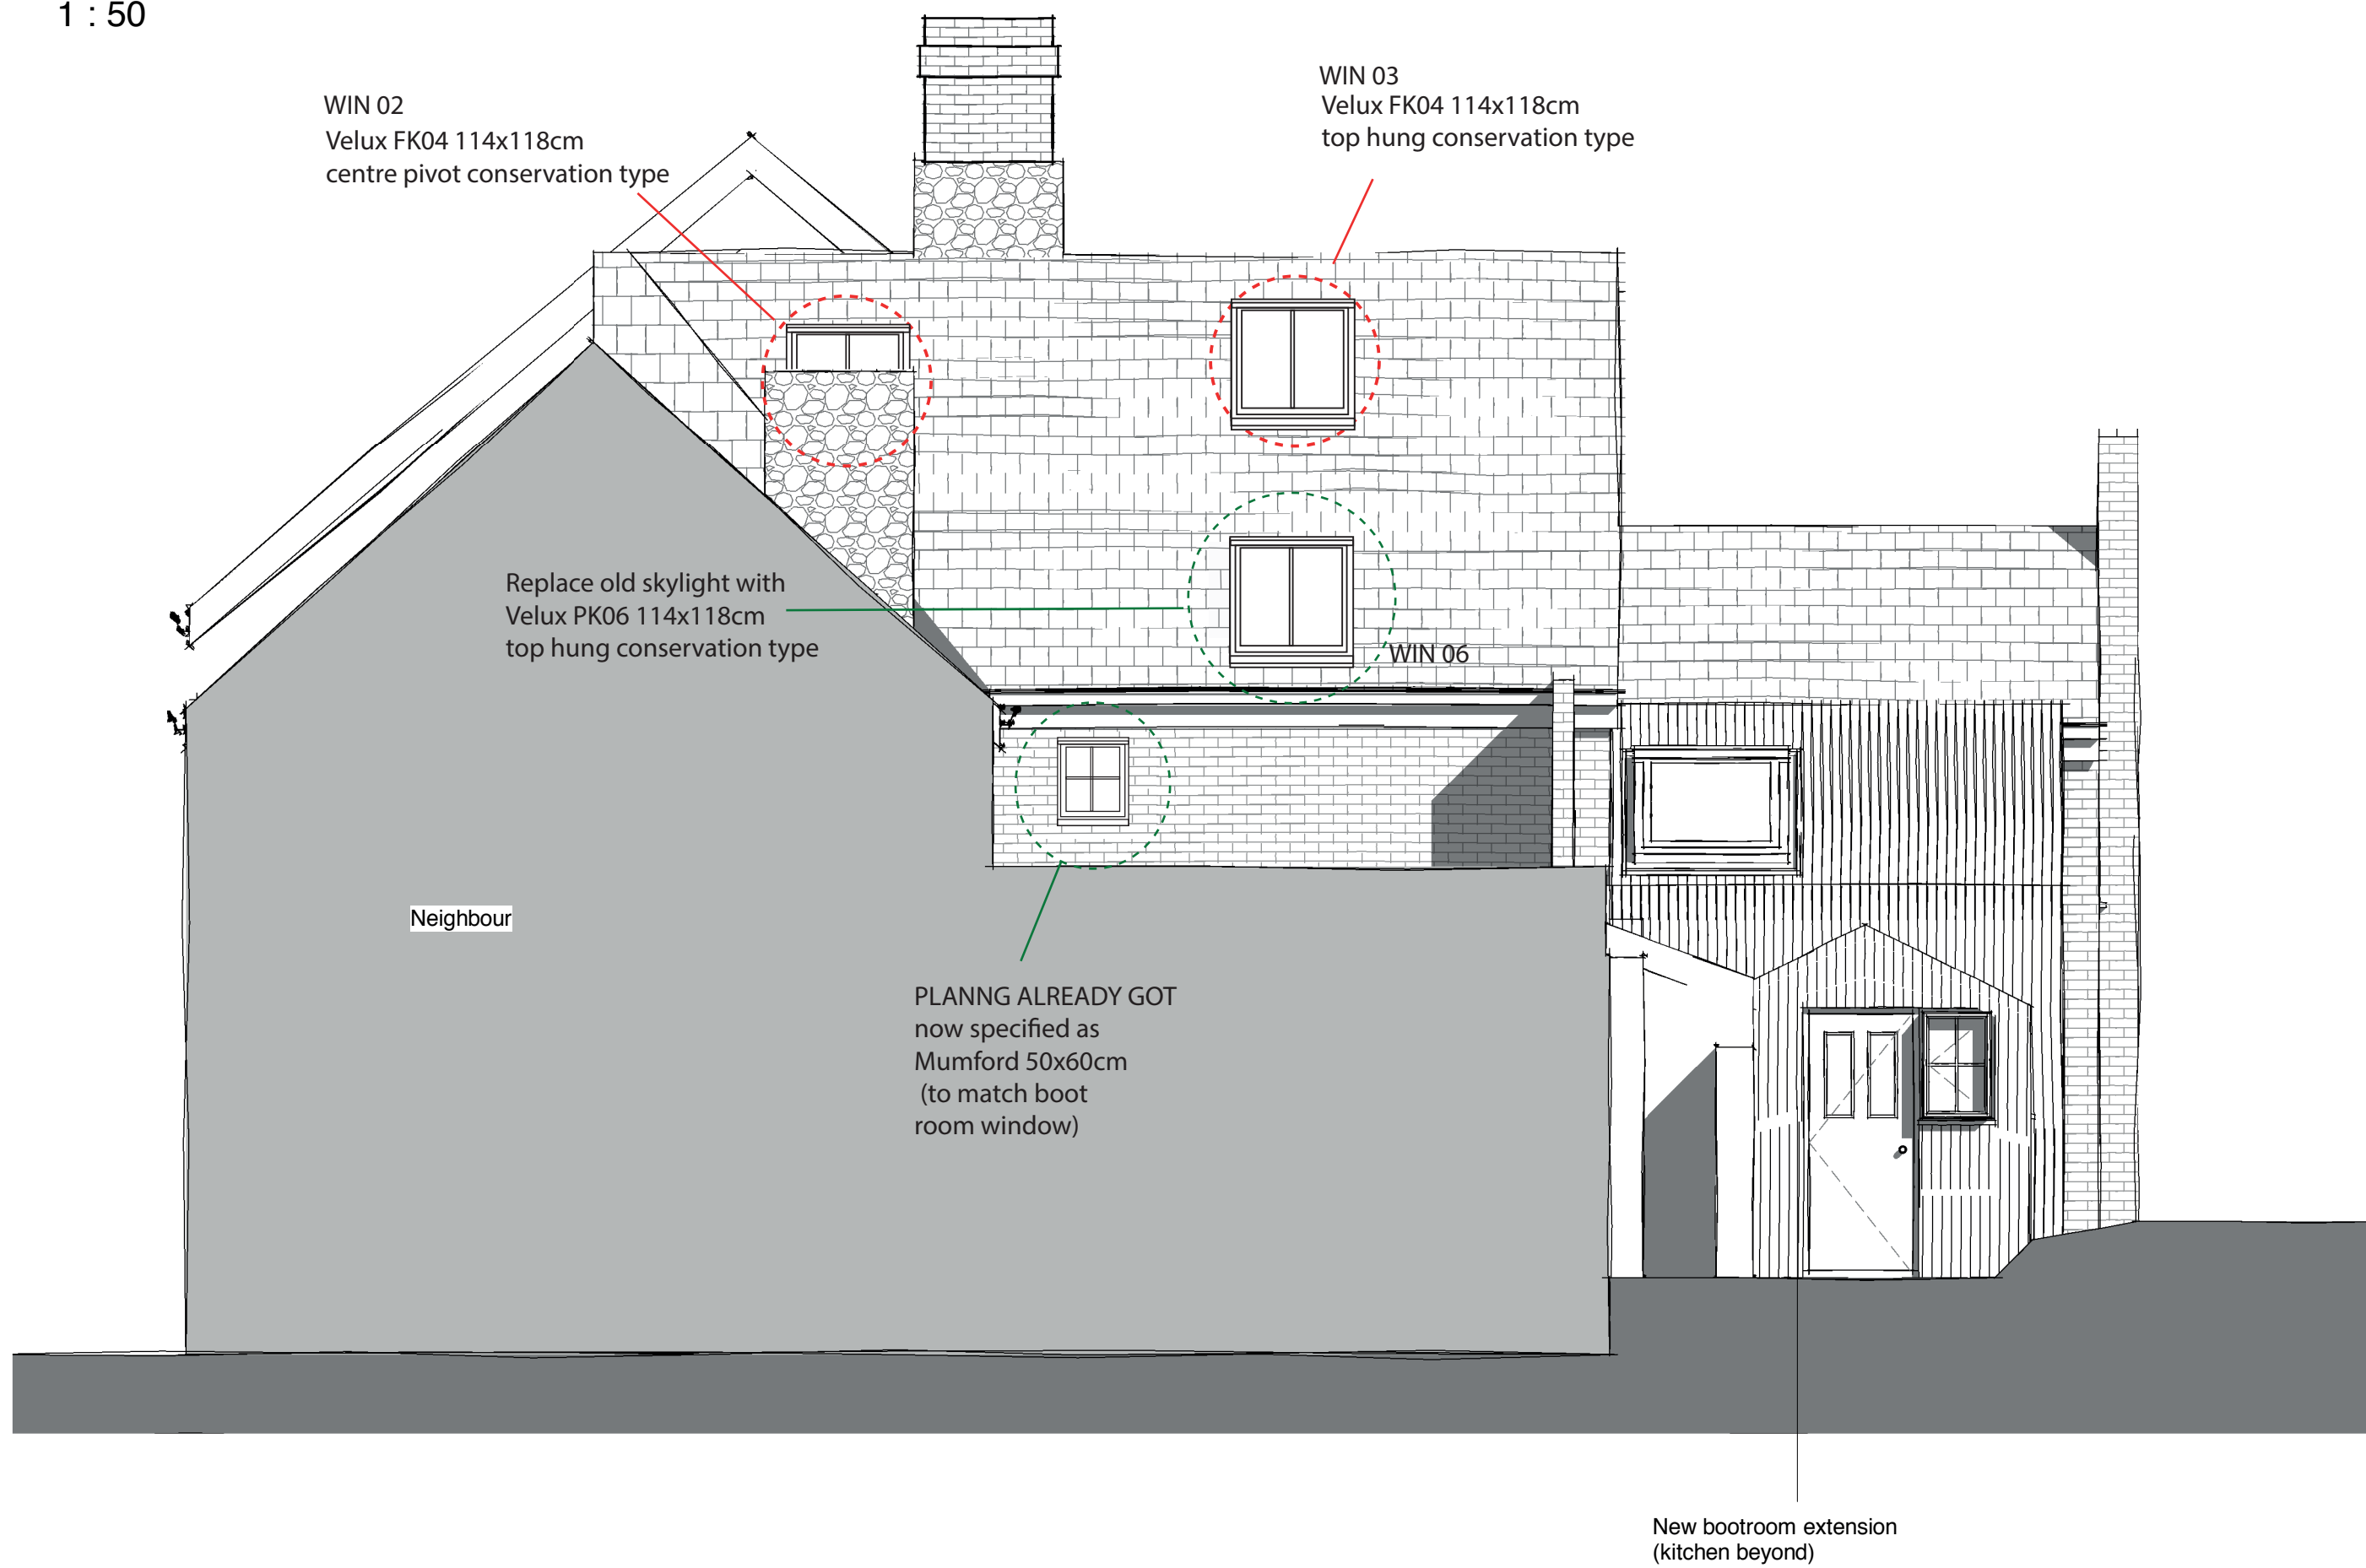

Front elevation as proposed
1 : 50



West elevation as proposed
1 : 50


KEY



Additional to planning permission




Existing window upgrade, or planning already given with existing permission

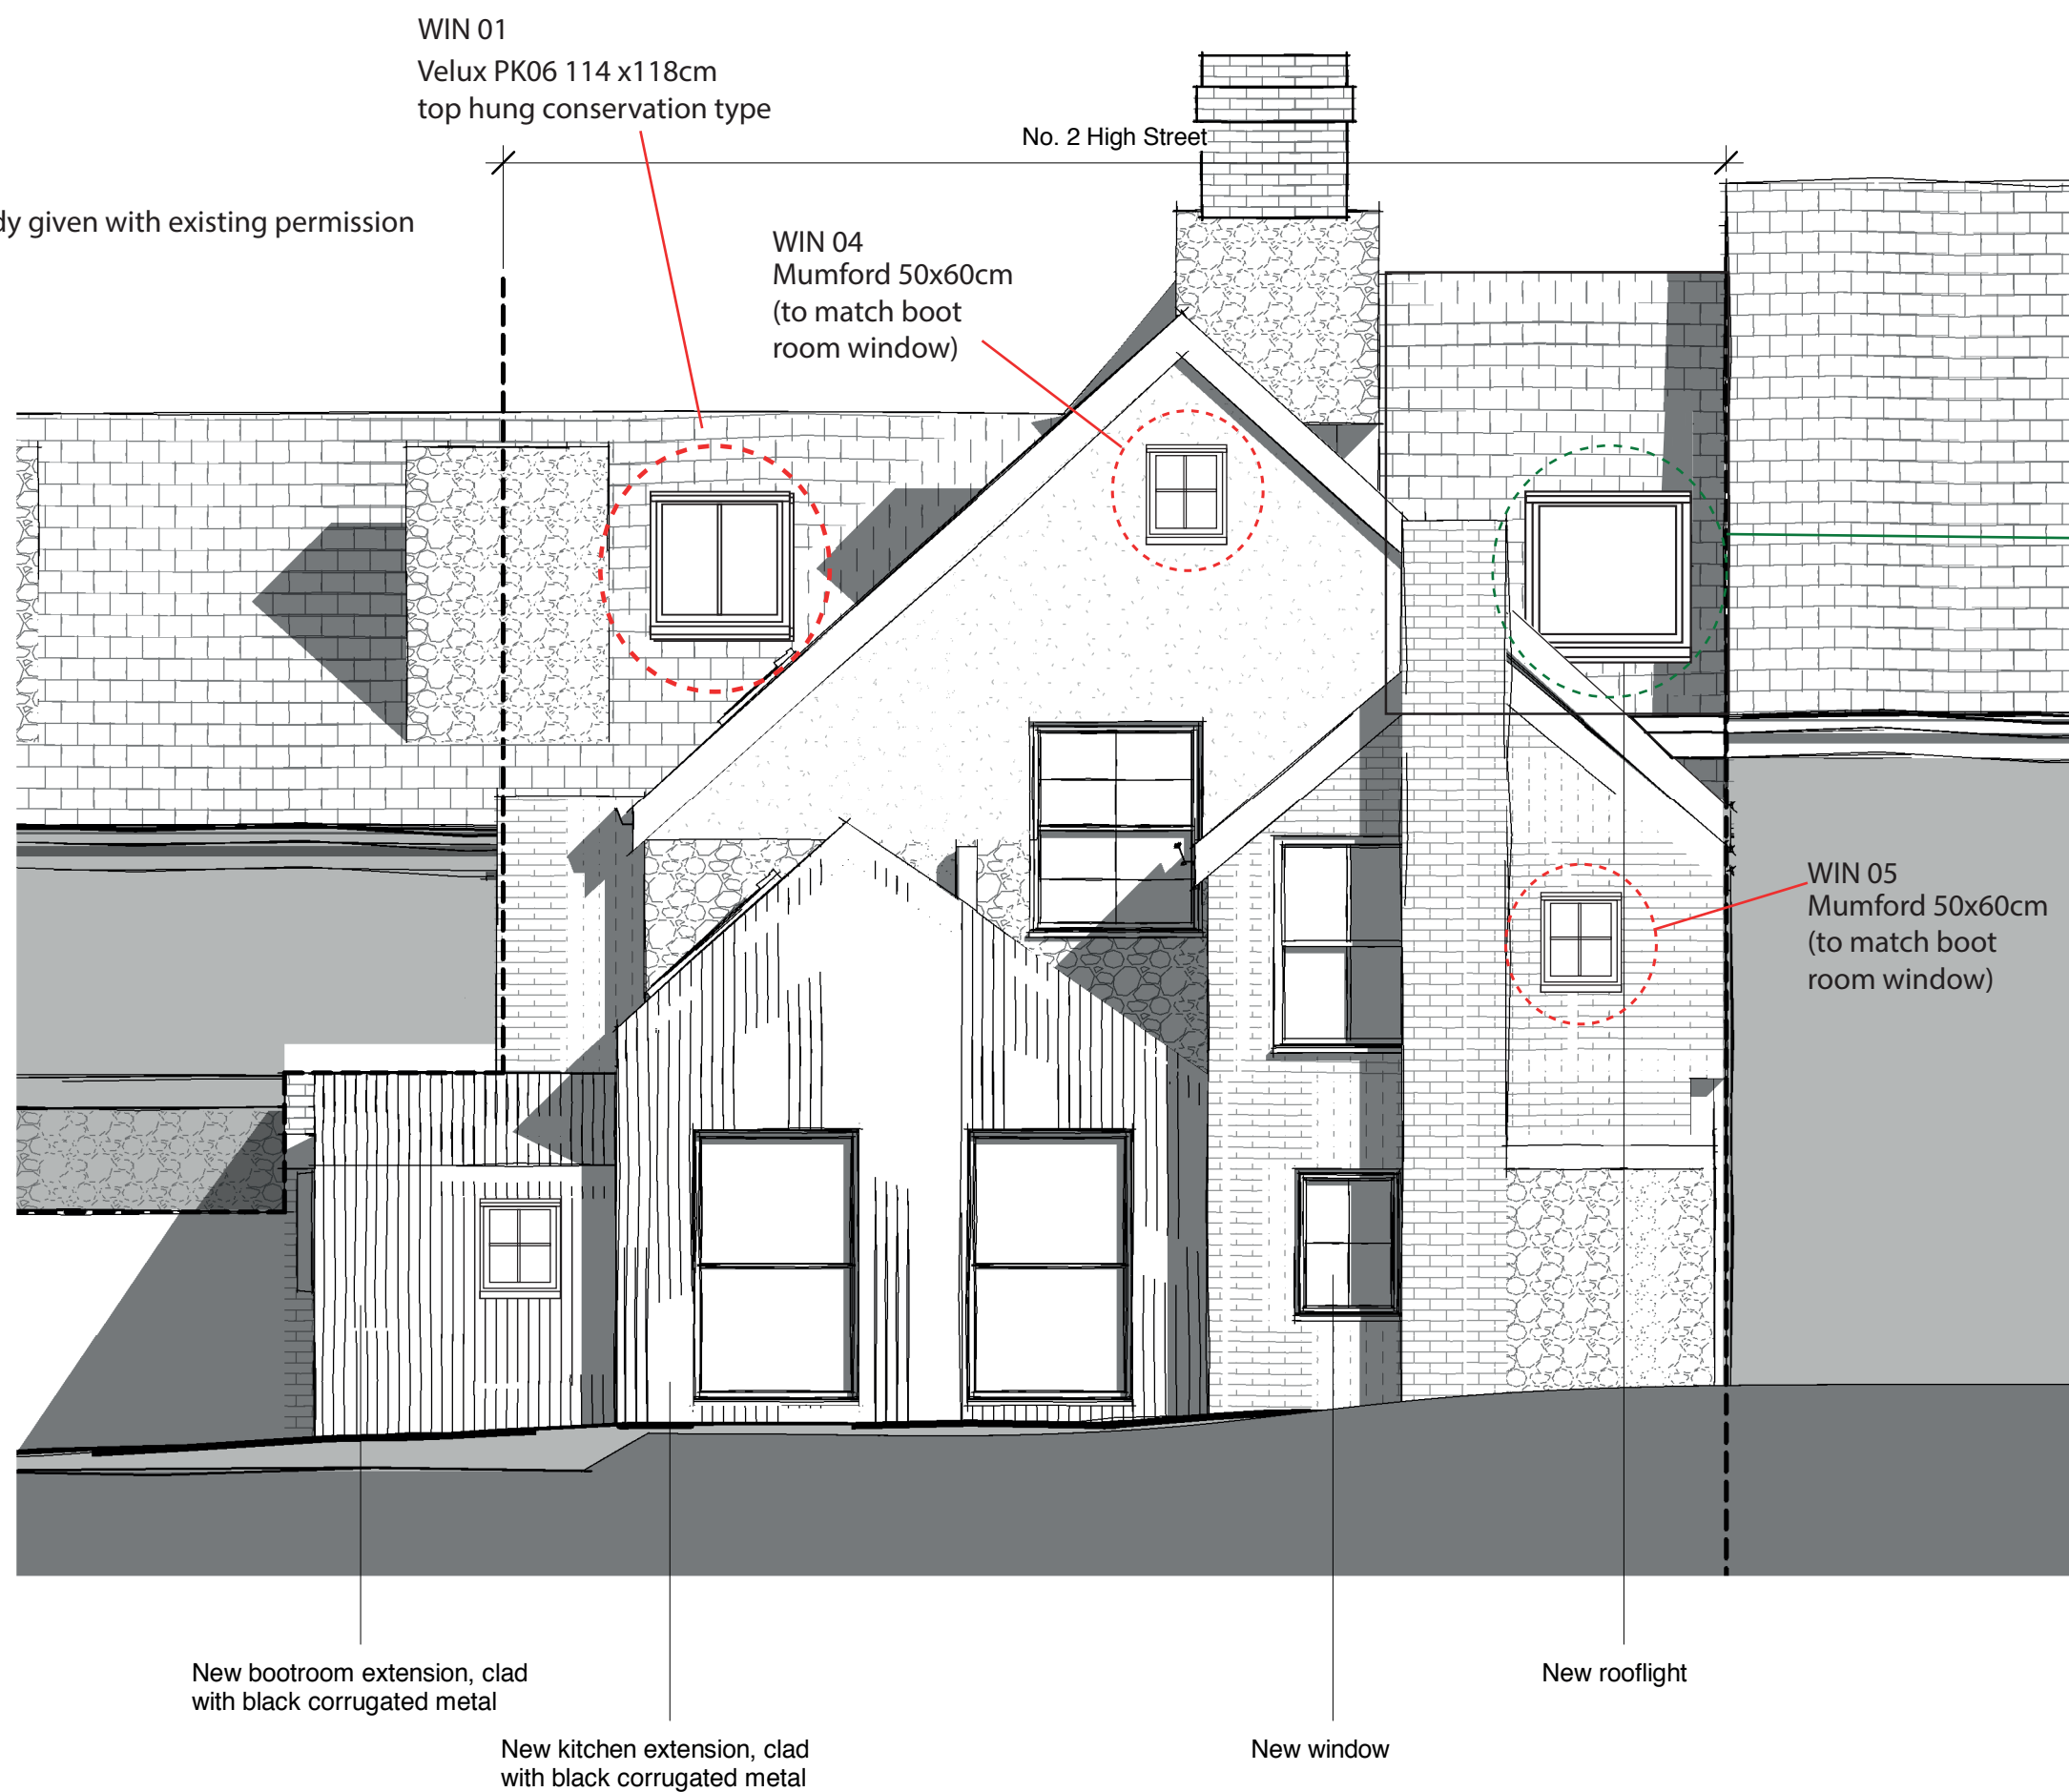

Rear elevation as proposed
1 : 50



Indicative view from garden

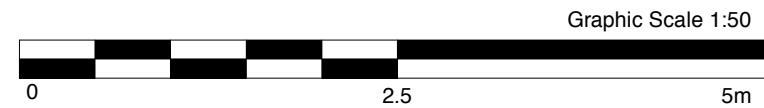

PLANNING			
			
Greenleaf Architecture Limefields Cottage Wormelow Hereford HR2 8EL www.greenleafarchitecture.co.uk			
Project	No. 2 High Street Weobley		
Client	Heather & Ivan Morison		
Dwg Title	Elevations as proposed		
Dwg no.	107 GA210	Revision	4A 6.6.21
Scale	1 : 50 @ A1	Date	27 Oct 17
Drawn by	TM	Checked by	MJ