




Roof Plan

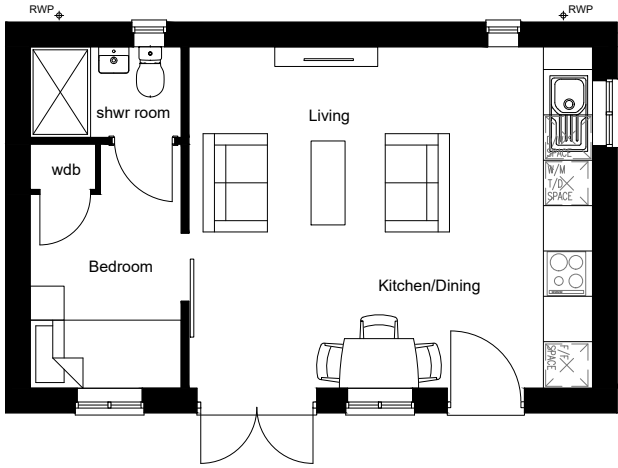


Ground Floor Plan

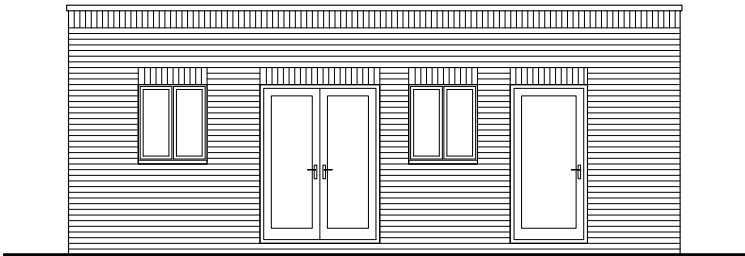


Front Elevation

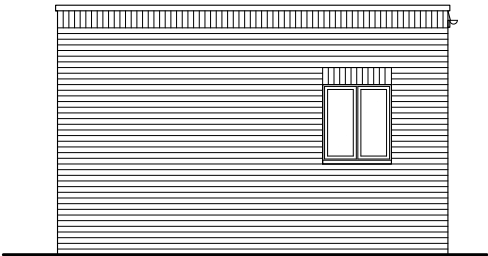

Side Elevation

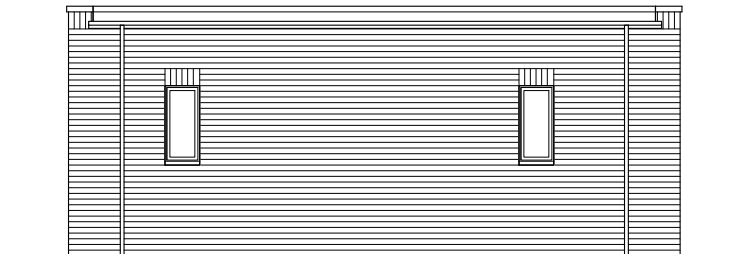

Rear Elevation

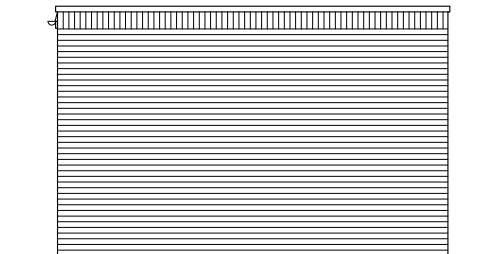

Side Elevation



1:100  
0 2.5m

GLOUCESTER ROAD, WESTON UNDER PENYARD  
GA PLANS & ELEVATIONS : GRANNY ANNEXE

ABA PROJECT NUMBER: P21-2340  
ABA DRAWING NUMBER: P221  
DRAWING STATUS: PLANNING

CLIENT: LAGAN HOMES  
SCALE: 1:100@A3  
DATE: 20.02.2023

REVISION: ##  
DRAWN BY: GJ  
CHECKED BY: GJ

REV	DATE	DESCRIPTION	REVISED BY	CHECKED BY
UNIQUE DRAWING NO: #####-##-##-##-##-##				

**ARMSTRONGBURTONARCHITECTS**  
PART OF PEGASUS GROUP  
MILFORD HOUSE, 260 LICHFIELD ROAD, BIRMINGHAM, B74 2UH  
T:0121 323 2332 E:INFO@ARMSTRONGBURTON.CO.UK W:ARMSTRONGBURTON.COM

