



NOTES


1. Copyright and drawing belongs to Lett+ Sweetland Architects LTD. Do not copy, reproduce, loan or supply information from this drawing without prior written permission from the author.
2. All sizes to be taken and checked on site by the Contractor prior to preparation of shop drawings or fabrication of parts.
3. This drawing should not be scaled. Any discrepancies to be brought to the immediate attention of the Architect.
4. All services to Local Authorities, Building Control Officer and Environmental Health requirements and to Service Engineer's details.
5. All structure to Structural Engineer's details and Local Authority and Building Control Officer's requirements.
6. All construction and materials to comply with current Building and Fire Regulations.
7. The Contractor shall comply with The CDM 2007 Regulations.

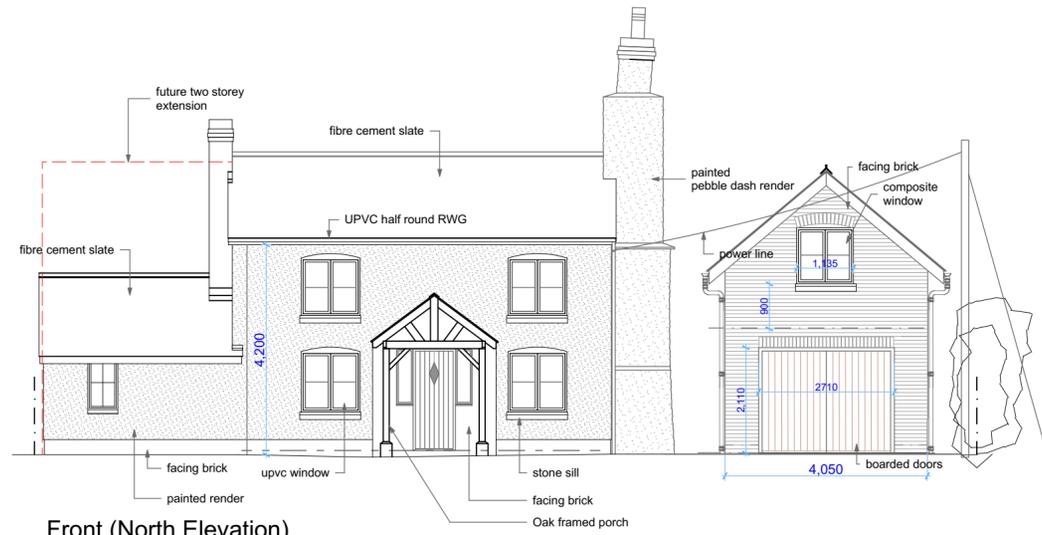

Front (North Elevation)

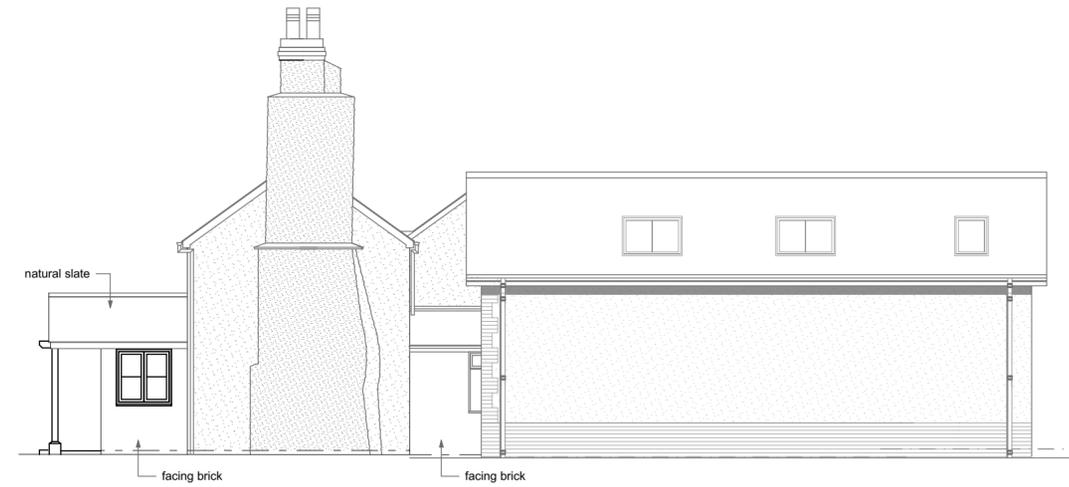

Side(East Elevation)

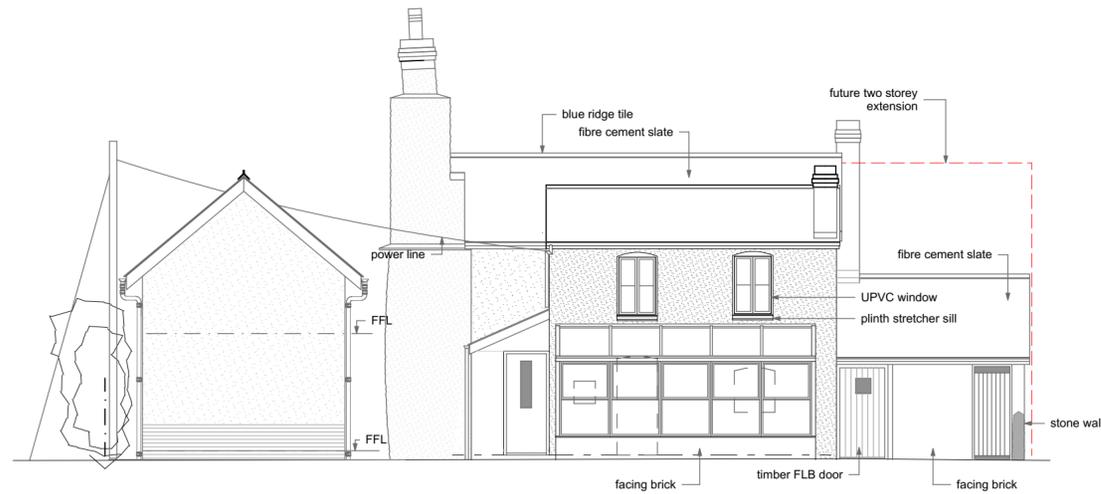

Rear (South Elevation)



Side (West Elevation)

L + SA

58 London Road
Worcester, UK
WR5 2DS
t: +44(0)1905 353 768
e: architects@lettsweetland.co.uk
www.lettsweetland.co.uk

Lett + Sweetland Architects

Job: Proposed garage outbuilding
Pool House, Fromes Hill

Client: Mr+Mrs Williams
Drawing: elevations as proposed

Issue: Planning

Dwg No: 1163.06

Scale: 1:100@A2 Date: Aug 19

Rev:

Rev Notes: