


New Residential Development
The Marshalls, Chapel Lane, Gorsley

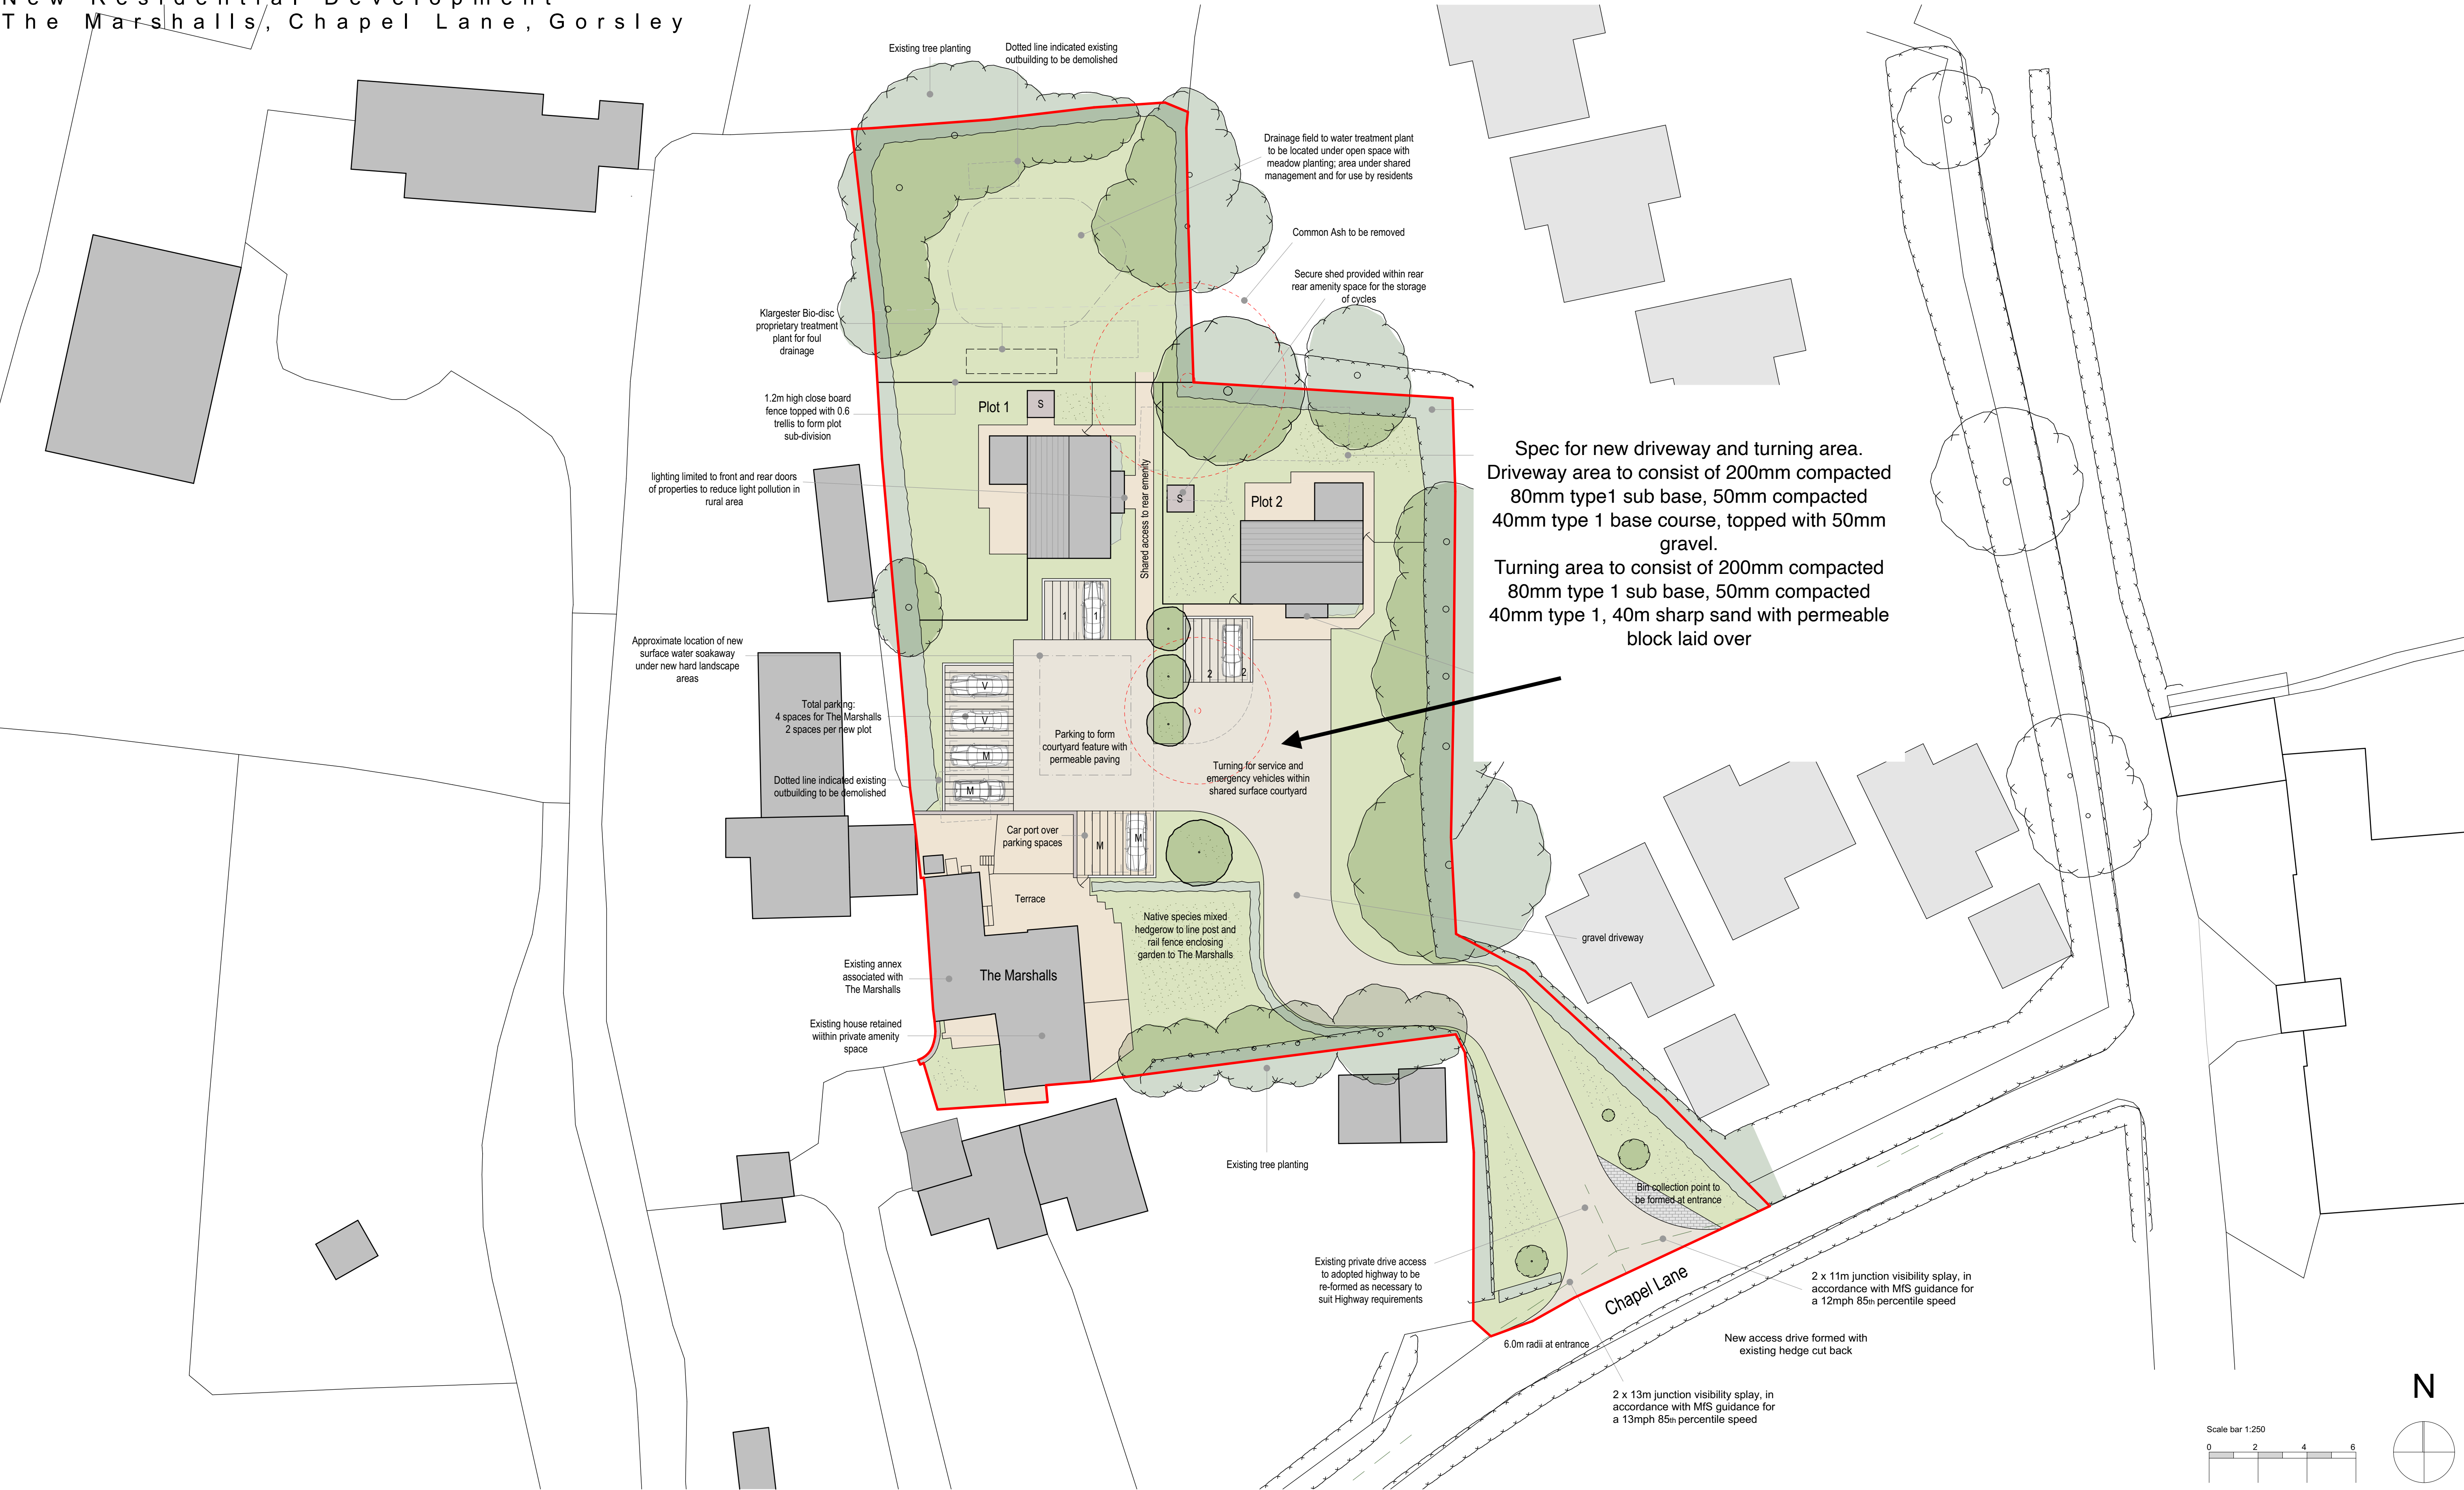

coombes : everitt architects limited
Unit No.1, The Old Dairy
Rushley Lane
Winchcombe
Gloucestershire
GL54 5JE
t: 01242 807727 f: 0845 5575833
e: info@ce-architects.co.uk
www.ce-architects.co.uk

- ☐ Preliminary
- ☐ Feasibility
- ☒ Planning
- ☐ Building Regulations
- ☐ Tender
- ☐ Construction issue
- ☐ As Built

1. This drawing and content is copyright © of coombes : everitt architects limited
2. Do not scale drawing: all dimensions to be checked on site prior to construction and any discrepancies reported to contract administrator

RIBA
Chartered Practice

Rev B DK 05.10.2017
Site layout amended for two units.
Rev C DK 05.02.2018
Tree layout amended and car ports added.

Drawing title: Proposed Site Plan
Client: Mrs G Dawe
Drawn by: AH / DK Checked: TC
Job number: 17.20.005

Project: Proposed Development at The Marshalls, Chapel Lane, Gorsley
Scale: 1:250 @ A1
Date: March 2017
Draw no: PL003 C