


PROPOSED FIRST FLOOR PLAN



PROPOSED ROOF PLAN

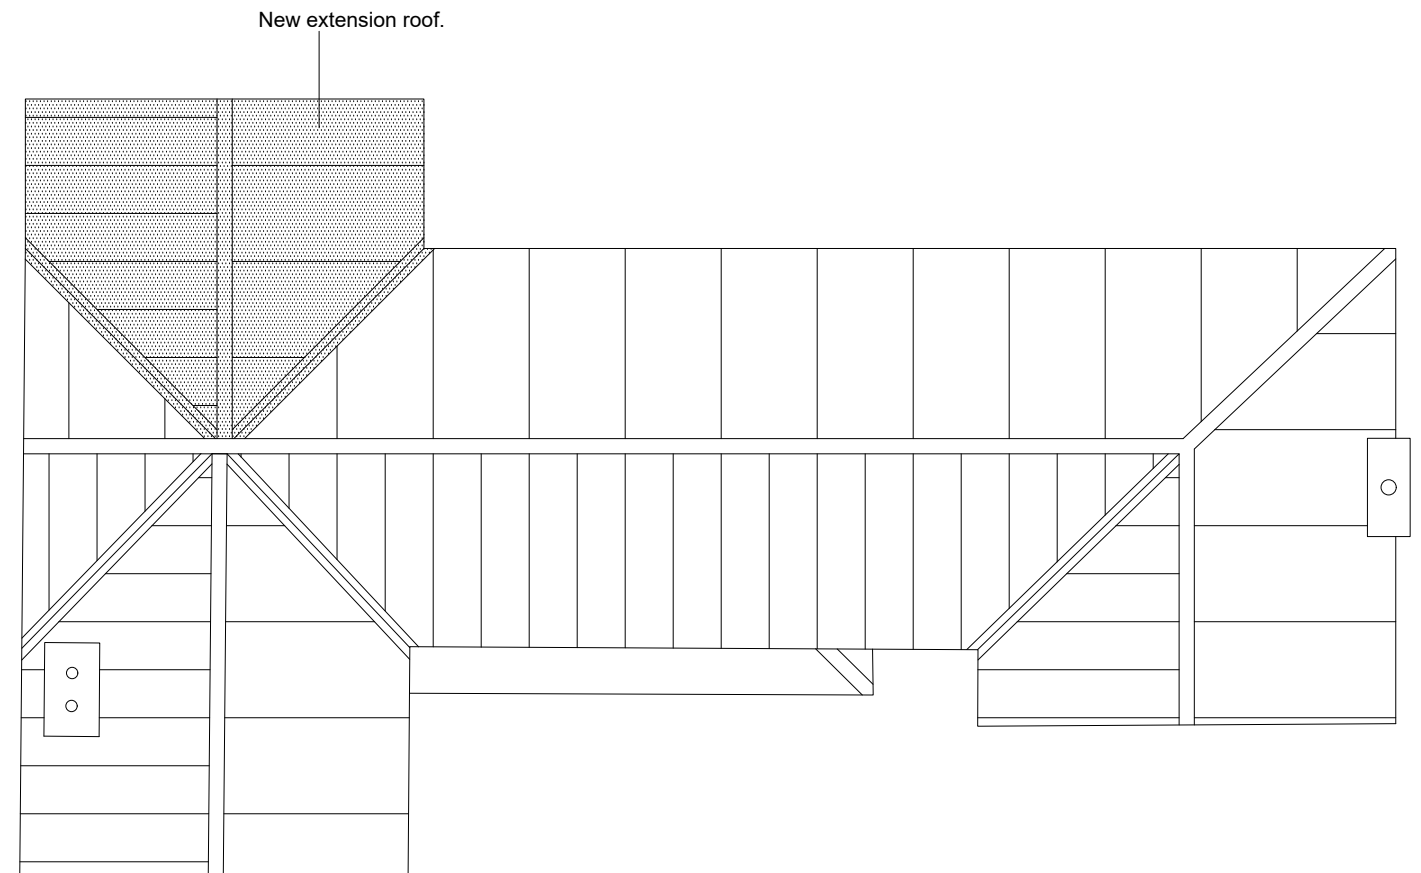

Scale bar 1:100 at A3

Amendments Rev Dates Item -- ----- -----			<input type="checkbox"/> FEASIBILITY	<input type="checkbox"/> BUILDING REGULATIONS	<div>Do not scale from this drawing. All dimension are to be checked on site. Refer to shown dimensions only. Report any discrepancies to the client/project manager.</div> <div>CDM 2015 RESIDUAL RISKS</div> <div>There are no residual risks that a competent contractor should not be able to effectively manage.</div>	<div>Clayton Architectural Drawing Services 2 Sunshine Close, Ledbury, Herefordshire. HR8 2DZ Tel : 01531 635598</div>		Client: Mr & Mrs Brown Stony Hill, Eastnor, Ledbury, Herefordshire, HR8 1JA		
			<input type="checkbox"/> FOR INFORMATION	<input type="checkbox"/> TENDER				Title: PROPOSED FIRST FLOOR & ROOF PLANS		
			<input type="checkbox"/> FOR COMMENT	<input type="checkbox"/> CONSTRUCTION ISSUE		Project: Proposed two storey extension.		Paper size A3	Date: April 2021	Drawn by: NC/PWC
			<input type="checkbox"/> PRELIMINARY	<input type="checkbox"/> AS BUILT				Dwg. no. 07-2021-05		Scale: 1:100
			<input checked="" type="checkbox"/> PLANNING							