

**Generic Notes**

1 CONTRACTOR TO CHECK ALL DIMENSIONS ON SITE PRIOR TO COMMENCEMENT OF WORKS. ANY DISCREPANCIES TO BE MADE KNOWN AS SOON AS POSSIBLE.

2 DO NOT SCALE FROM THIS DRAWING. USE ONLY DIMENSIONS SHOWN ON DRAWINGS. DIMENSIONS FIGURED ARE TO THE NEAREST 5MM.



**Project Notes**

1 THIS DRAWING WAS PREPARED USING BASIC SURVEY INFORMATION.

2 TO BE READ WITH ALL RELEVANT DRAWINGS AND SPECIFICATIONS.

3 THIS DRAWING IS SUBJECT TO STATUTORY APPROVALS. CONTRACTOR TO SUBMIT DRAWINGS FOR BUILDING CONTROL INSPECTORS COMMENT / APPROVAL.

4 THIS DRAWING WAS PREPARED FOR INFORMATION PURPOSE ONLY AND IS NOT A CONSTRUCTION ISSUE

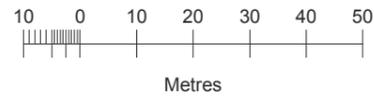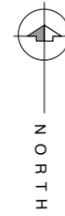

Produced on 13 June 2020 from the Ordnance Survey National Geographic Database and incorporating surveyed revision available at this date.


This map shows the area bounded by 354446,249970 354446,250112 354588,250112 354588,249970

Reproduction in whole or part is prohibited without the prior permission of Ordnance Survey.

Crown copyright 2020. Supplied by copla ltd trading as UKPlanningMaps.com a licensed Ordnance Survey partner (100054135).

Data licenced for 1 year, expiring 13 June 2021. Unique plan reference: v2c/466902/633471

**S i t e l o c a t i o n p l a n**

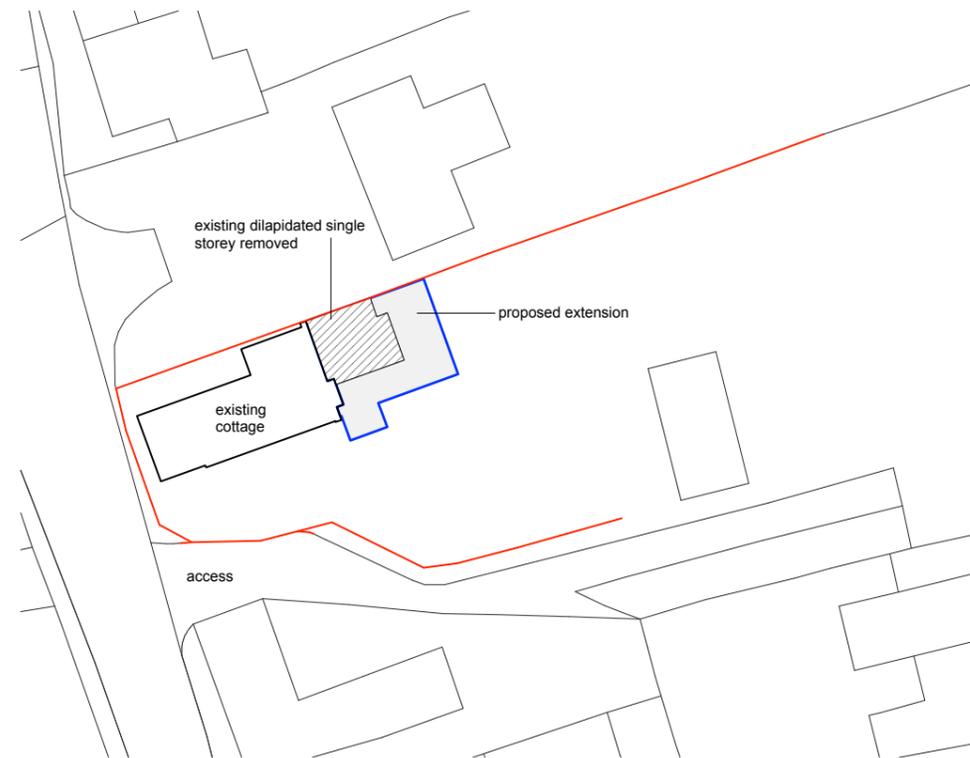

**S i t e p l a n**



**PRELIMINARY DRAWING ONLY**

<p><b>THOMAS MARGRETT</b> Architecture &amp; Design</p> <p>Old Field Barn Hope Mansel Ross-on-Wye Herefordshire HR9 5TJ</p> <p>Telephone 01592 730055 01592 232 522</p>	<p>This is not a complete working drawing: for Planning and Building Regulation use only. Additional information may be required as the work proceeds.</p> <p>This is a scheme based on an enlarged O.S. extract and as such is subject to a site survey.</p> <p>Services and ground investigations were not available at the date of this drawing.</p> <p>Crown Copyright Reserved. This drawing is for use only with named site and is Copyright.</p>	<p><b>May 2020</b></p> <p>Scale 1:1250 :500 @ A3</p>
		<p> <input checked="" type="checkbox"/> Preliminary  <input type="checkbox"/> First issue  <input type="checkbox"/> Revision                 </p> <p>Drawing No</p> <p><b>1794.00</b></p>
<p>Proposed extension &amp; alteration at Bower Cottage, Bodenham, Herefordshire, HR1 3HS. For Mr &amp; Mrs S. Stanley.</p> <p>Site location plan &amp; site plan as proposed.</p>		