
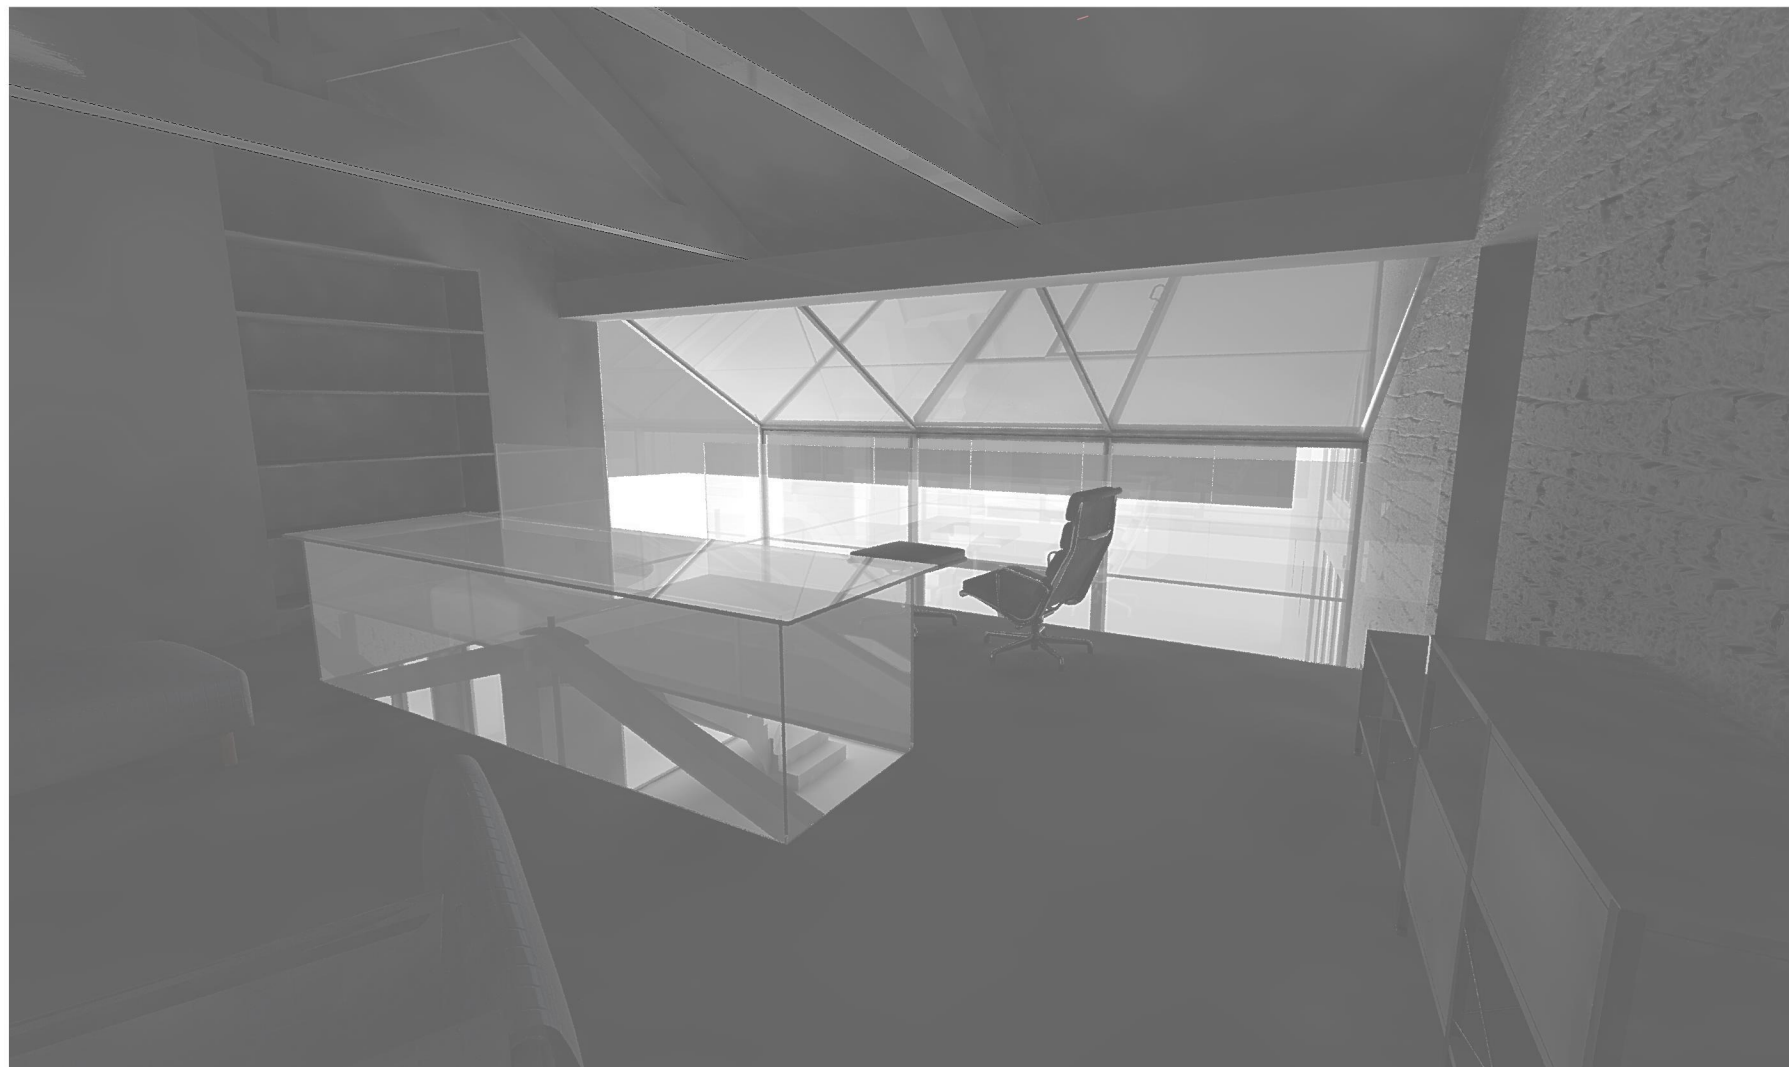


PROPOSED FIRST FLOOR PLAN  
scale 1:100

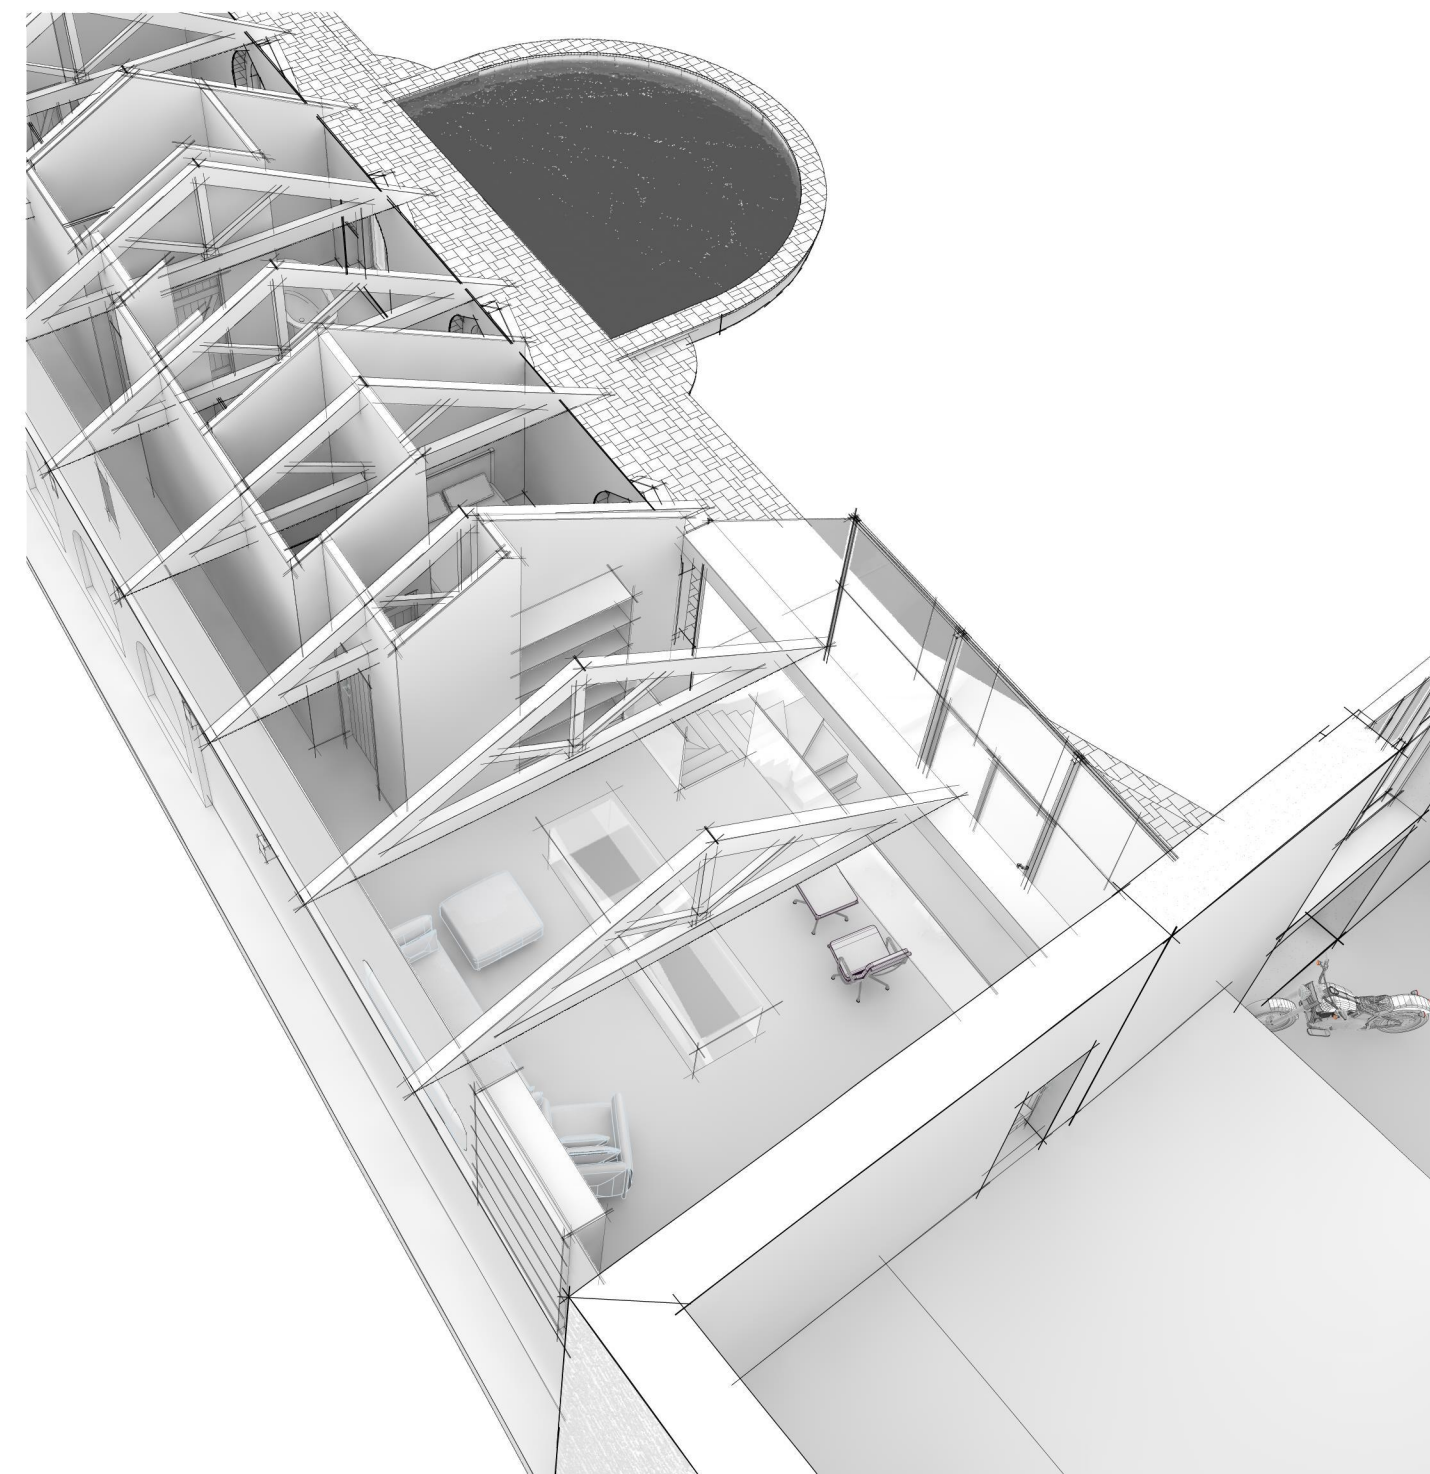

ALL DIMENSIONS IN MILLIMETRES UNLESS STATED				
<b>DO NOT SCALE THIS DRAWING.</b>				
<b>CHECK ALL DIMENSIONS ON SITE</b>				
THIS DRAWING IS ISSUED TO ESTABLISH DESIGN INTENT. THE CONTRACTOR IS RESPONSIBLE FOR QUANTITIES, DIMENSIONS, VERIFICATION OF SITE CONDITIONS, COMPLIANCE WITH CONTRACT DOCUMENTS FOR INFORMATION THAT PERTAINS TO THE FABRICATION PROCESSES OR TECHNIQUES OF CONSTRUCTION AND FOR CO-ORDINATION OF WORK WITH ALL TRADERS. THE DRAWINGS ARE NOT TO BE SCALED AND ALL ERRORS OR OMISSIONS ARE TO BE REPORTED TO THE ARCHITECT				
A	05/06/2020	LANDING REVISED		
B	05/06/2020	STAIRS REVISED		
C	11/06/2020	OPENING IN FLOOR		
D	18/08/2020	PITCHED GLAZED ROOF		
E	28/09/2020	UP DATED LAYOUT AND CONSERVATION		
NO.	DATE	REVISION NOTES	STATUS:	

**FORD**  
ARCHITECTURE

HUDDLESTONE CLOSE  
LYE LANE CLEEVE HILL  
CHELETONHAM GL52 3QD  
T/F: +44(0)1243 673103  
E: MAIL@FORDARCH.CO.UK

CLIENT: MR & MRS HAMMOND  
PROJECT: BOLLITREE CASTLE BARN  
DRAWING TITLE: WESTON UNDER PENYARD HR9 7PG  
SCALE: 1ST FLOOR PLAN  
PAPER: ISO A2  
DATE: 20/09/2020  
SCHEME 02  
COPYRIGHT, ALL RIGHTS RESERVED ©  
PROJECT NO: P2007  
DRAWING NUMBER REV: 03/101E