



FRONT ELEVATION
T310-E-5

REAR ELEVATION
T310-E-5


SIDE ELEVATION
T310-E-5

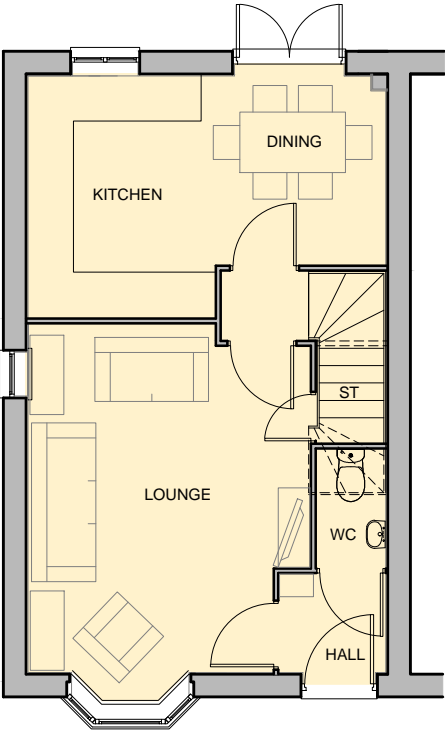

GROUND FLOOR PLAN
T310-E-5

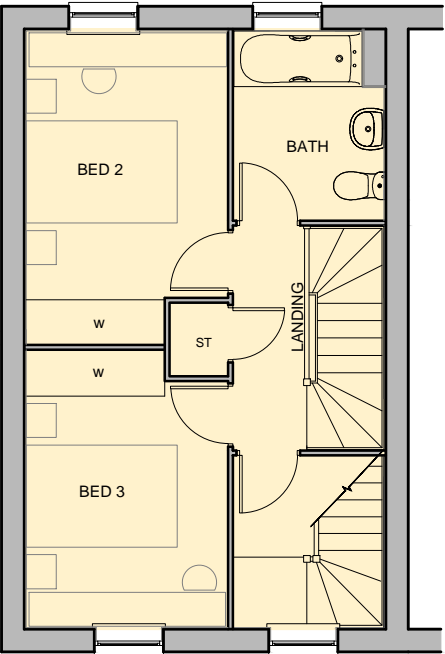


FIRST FLOOR PLAN
T310-E-5

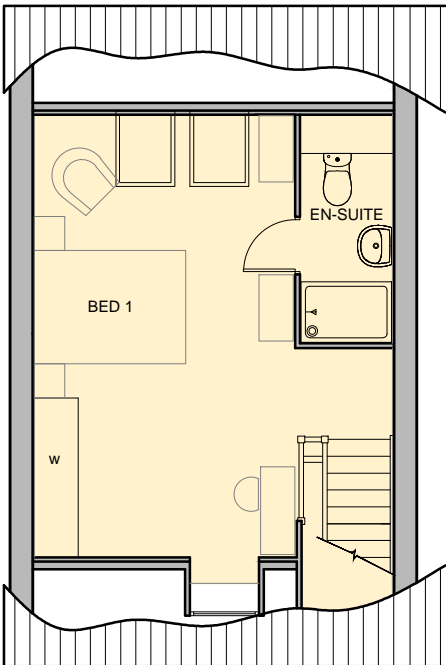

SECOND FLOOR PLAN
T310-E-5

THIS DRAWING IS COMPLIANT WITH
2010 & 2013 BUILDING REGULATIONS

WARNING TO HOUSE-PURCHASERS.
Buyers are warned that this is a working drawing and the contents of this drawing may be subject to change during the progress of the build process. The layout, form, content and dimensions specified are included for general guidance only. The finishes or features shown may alter in respect of individual properties. Whilst we make every effort to ensure our drawings are up to date there may from time to time be an unavoidable delay in updating these due to changes in regulations and/or re-planning. Purchasers are advised to check with the Sales Adviser whether any alterations have been made to this drawing. The contents of this drawing do not constitute a contract, part of any contract or warranty unless specifically incorporated into the contract. They should not be relied upon for the purposes of entering into a contract to purchase any property.



**DAVID
WILSON
HOMES**

Date:

Description:

Rev:

House Type: **T310-E-5**

Description: **PLANNING**

Site/Marketing Name: **KENNETT**

Scale: 1:100

Date: May 13

Drawn: GDT

Checked

Site Ref:

Spec: A3