




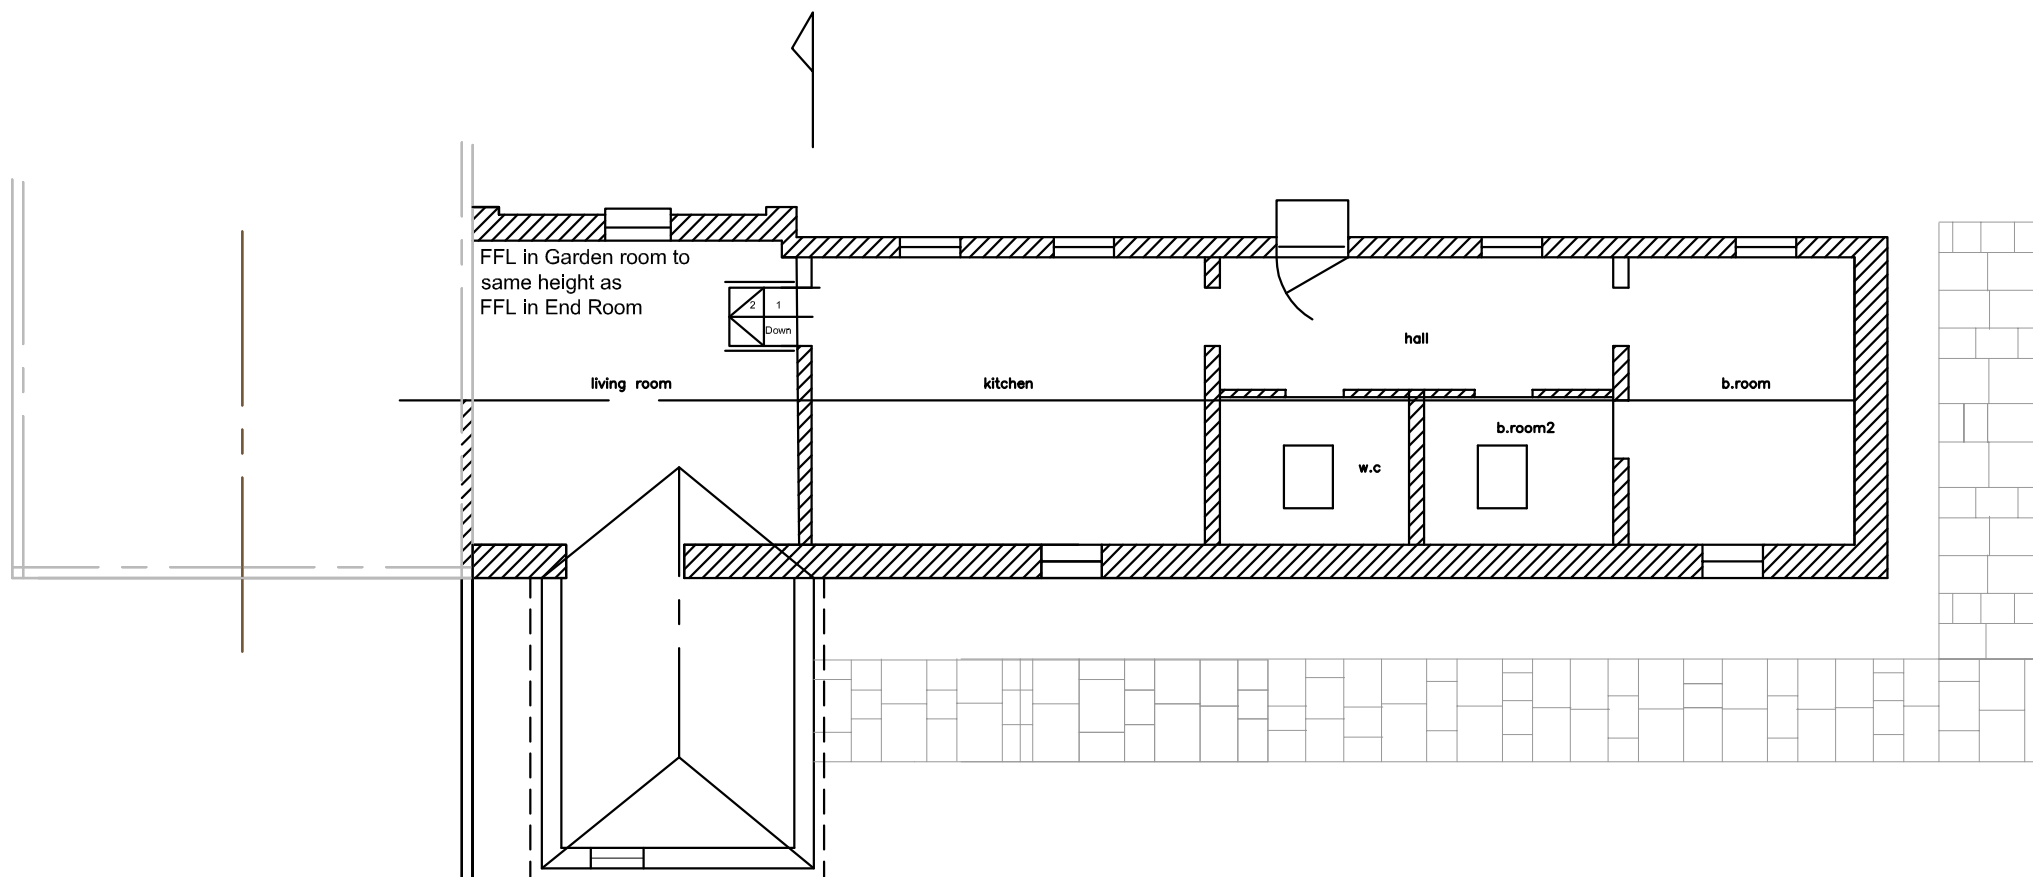

PLAN

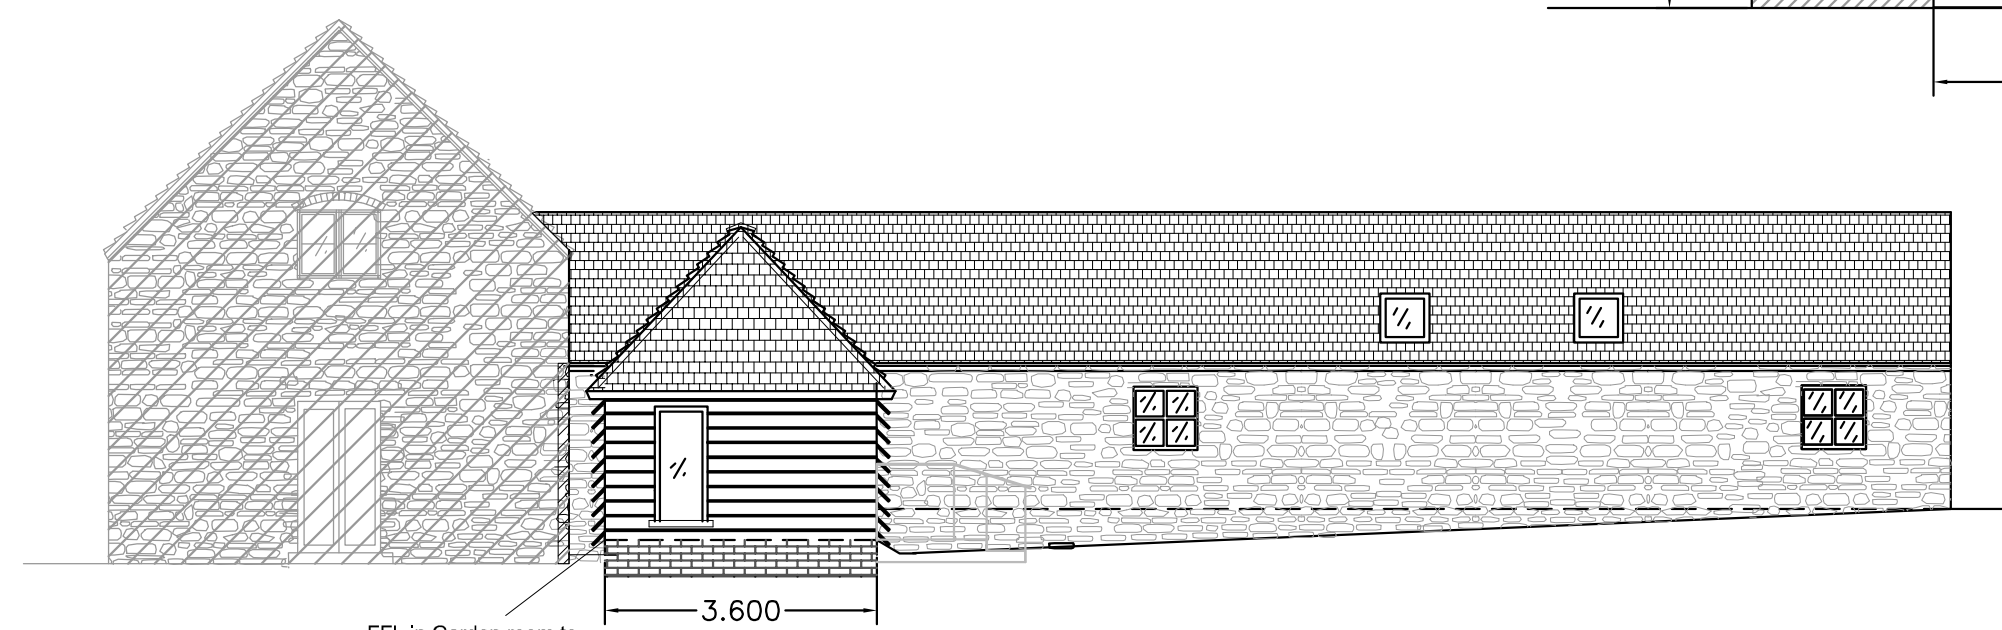

SECTION A-A

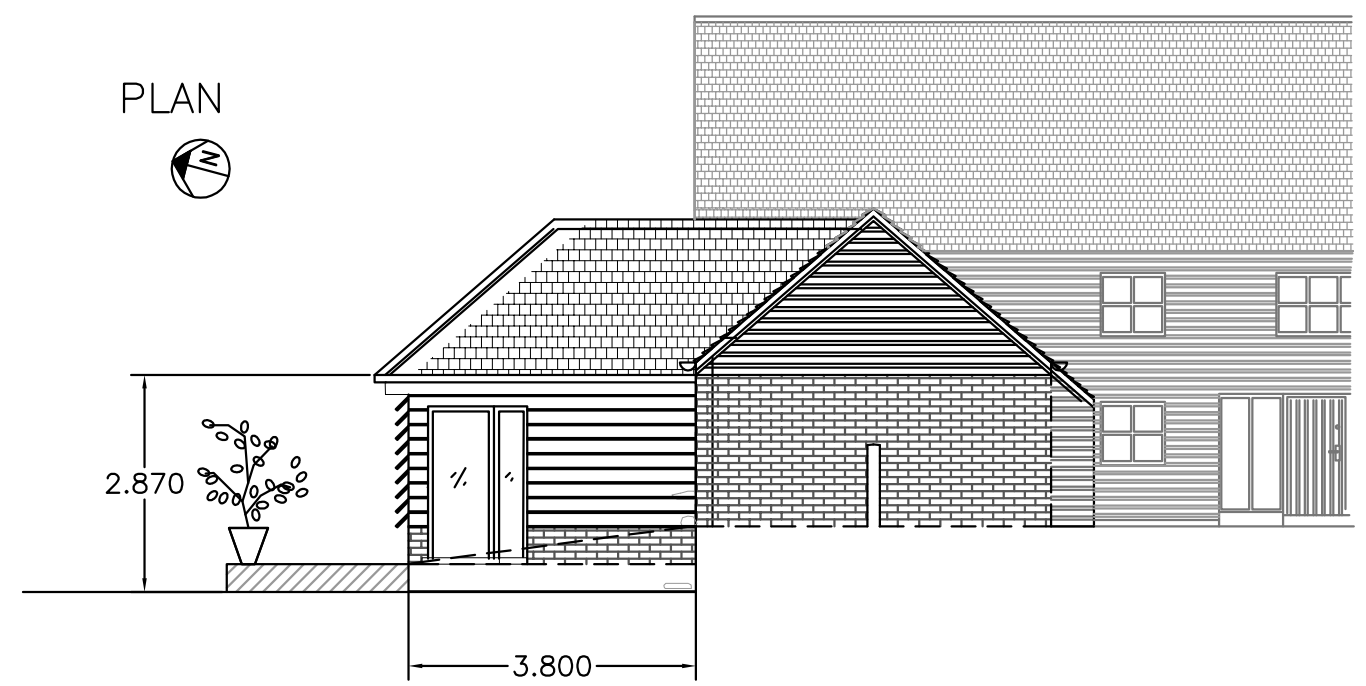

WEST ELEVATION