



Site Location Plan | Scale 1:500 @ A1

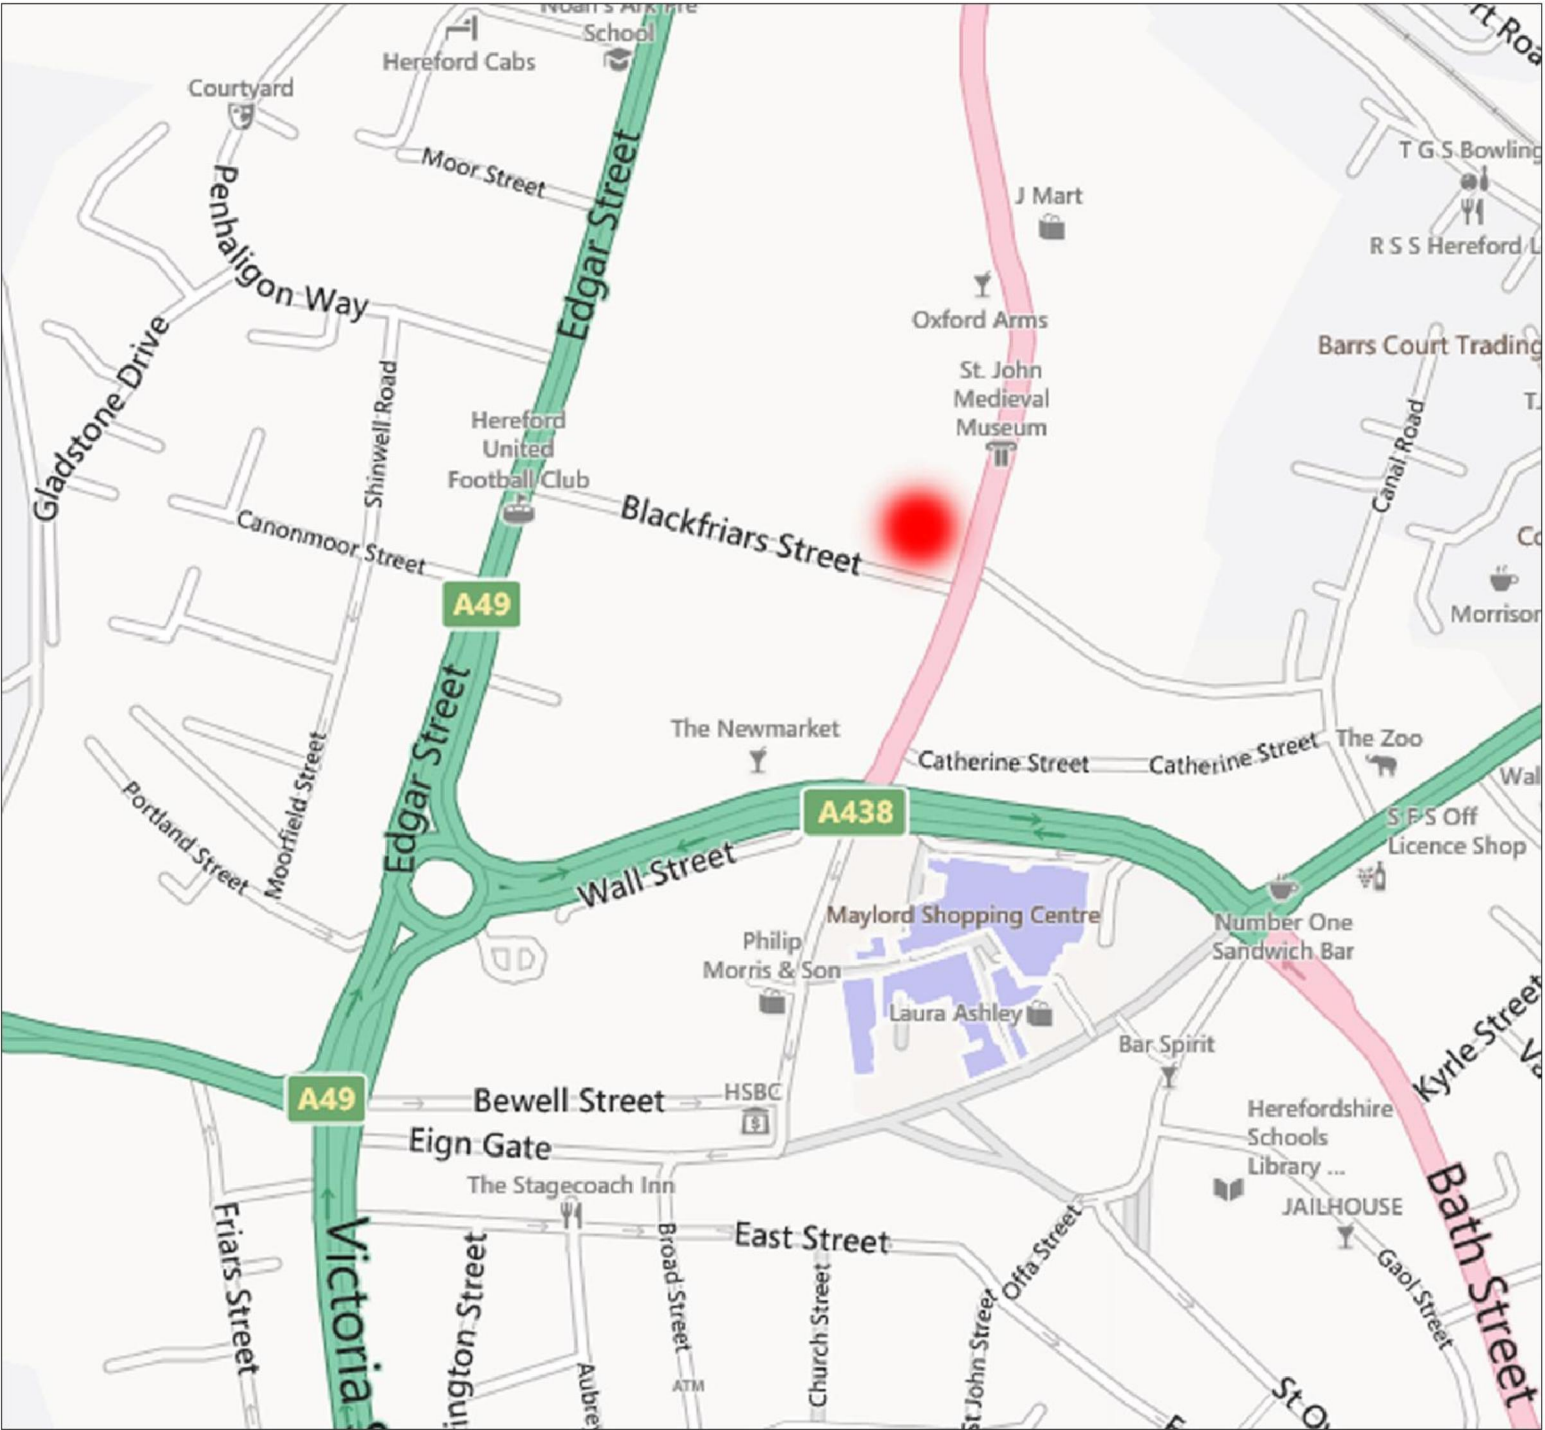

Site Location Map

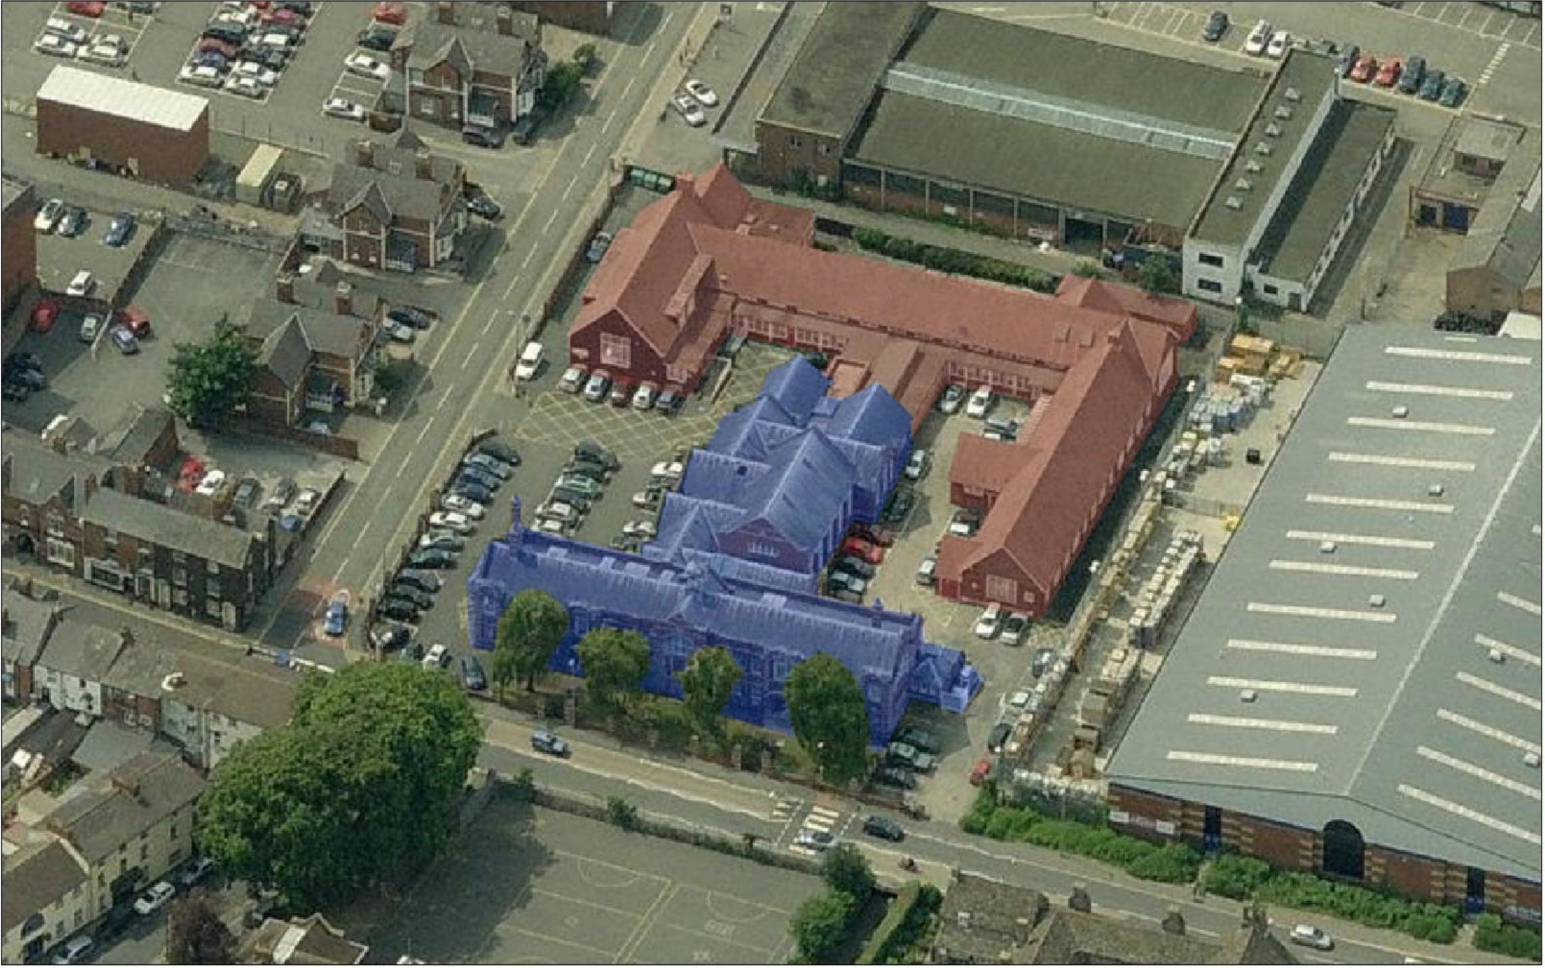

Site Identification

- Existing Building of Historical Importance
- Proposed Demolition of Existing Timber Hatted Building